


DATE	
BY	
SURVEYED	
PLOTTED	
TEMPLATE	
AREAS	
CHECKED	
FINAL SURVEY	
NOTE BOOK	
NO.	

DATE	
BY	
SURVEYED	
PLOTTED	
TEMPLATE	
AREAS	
CHECKED	
ORIGINAL SURVEY	
NOTE BOOK	
NO.	

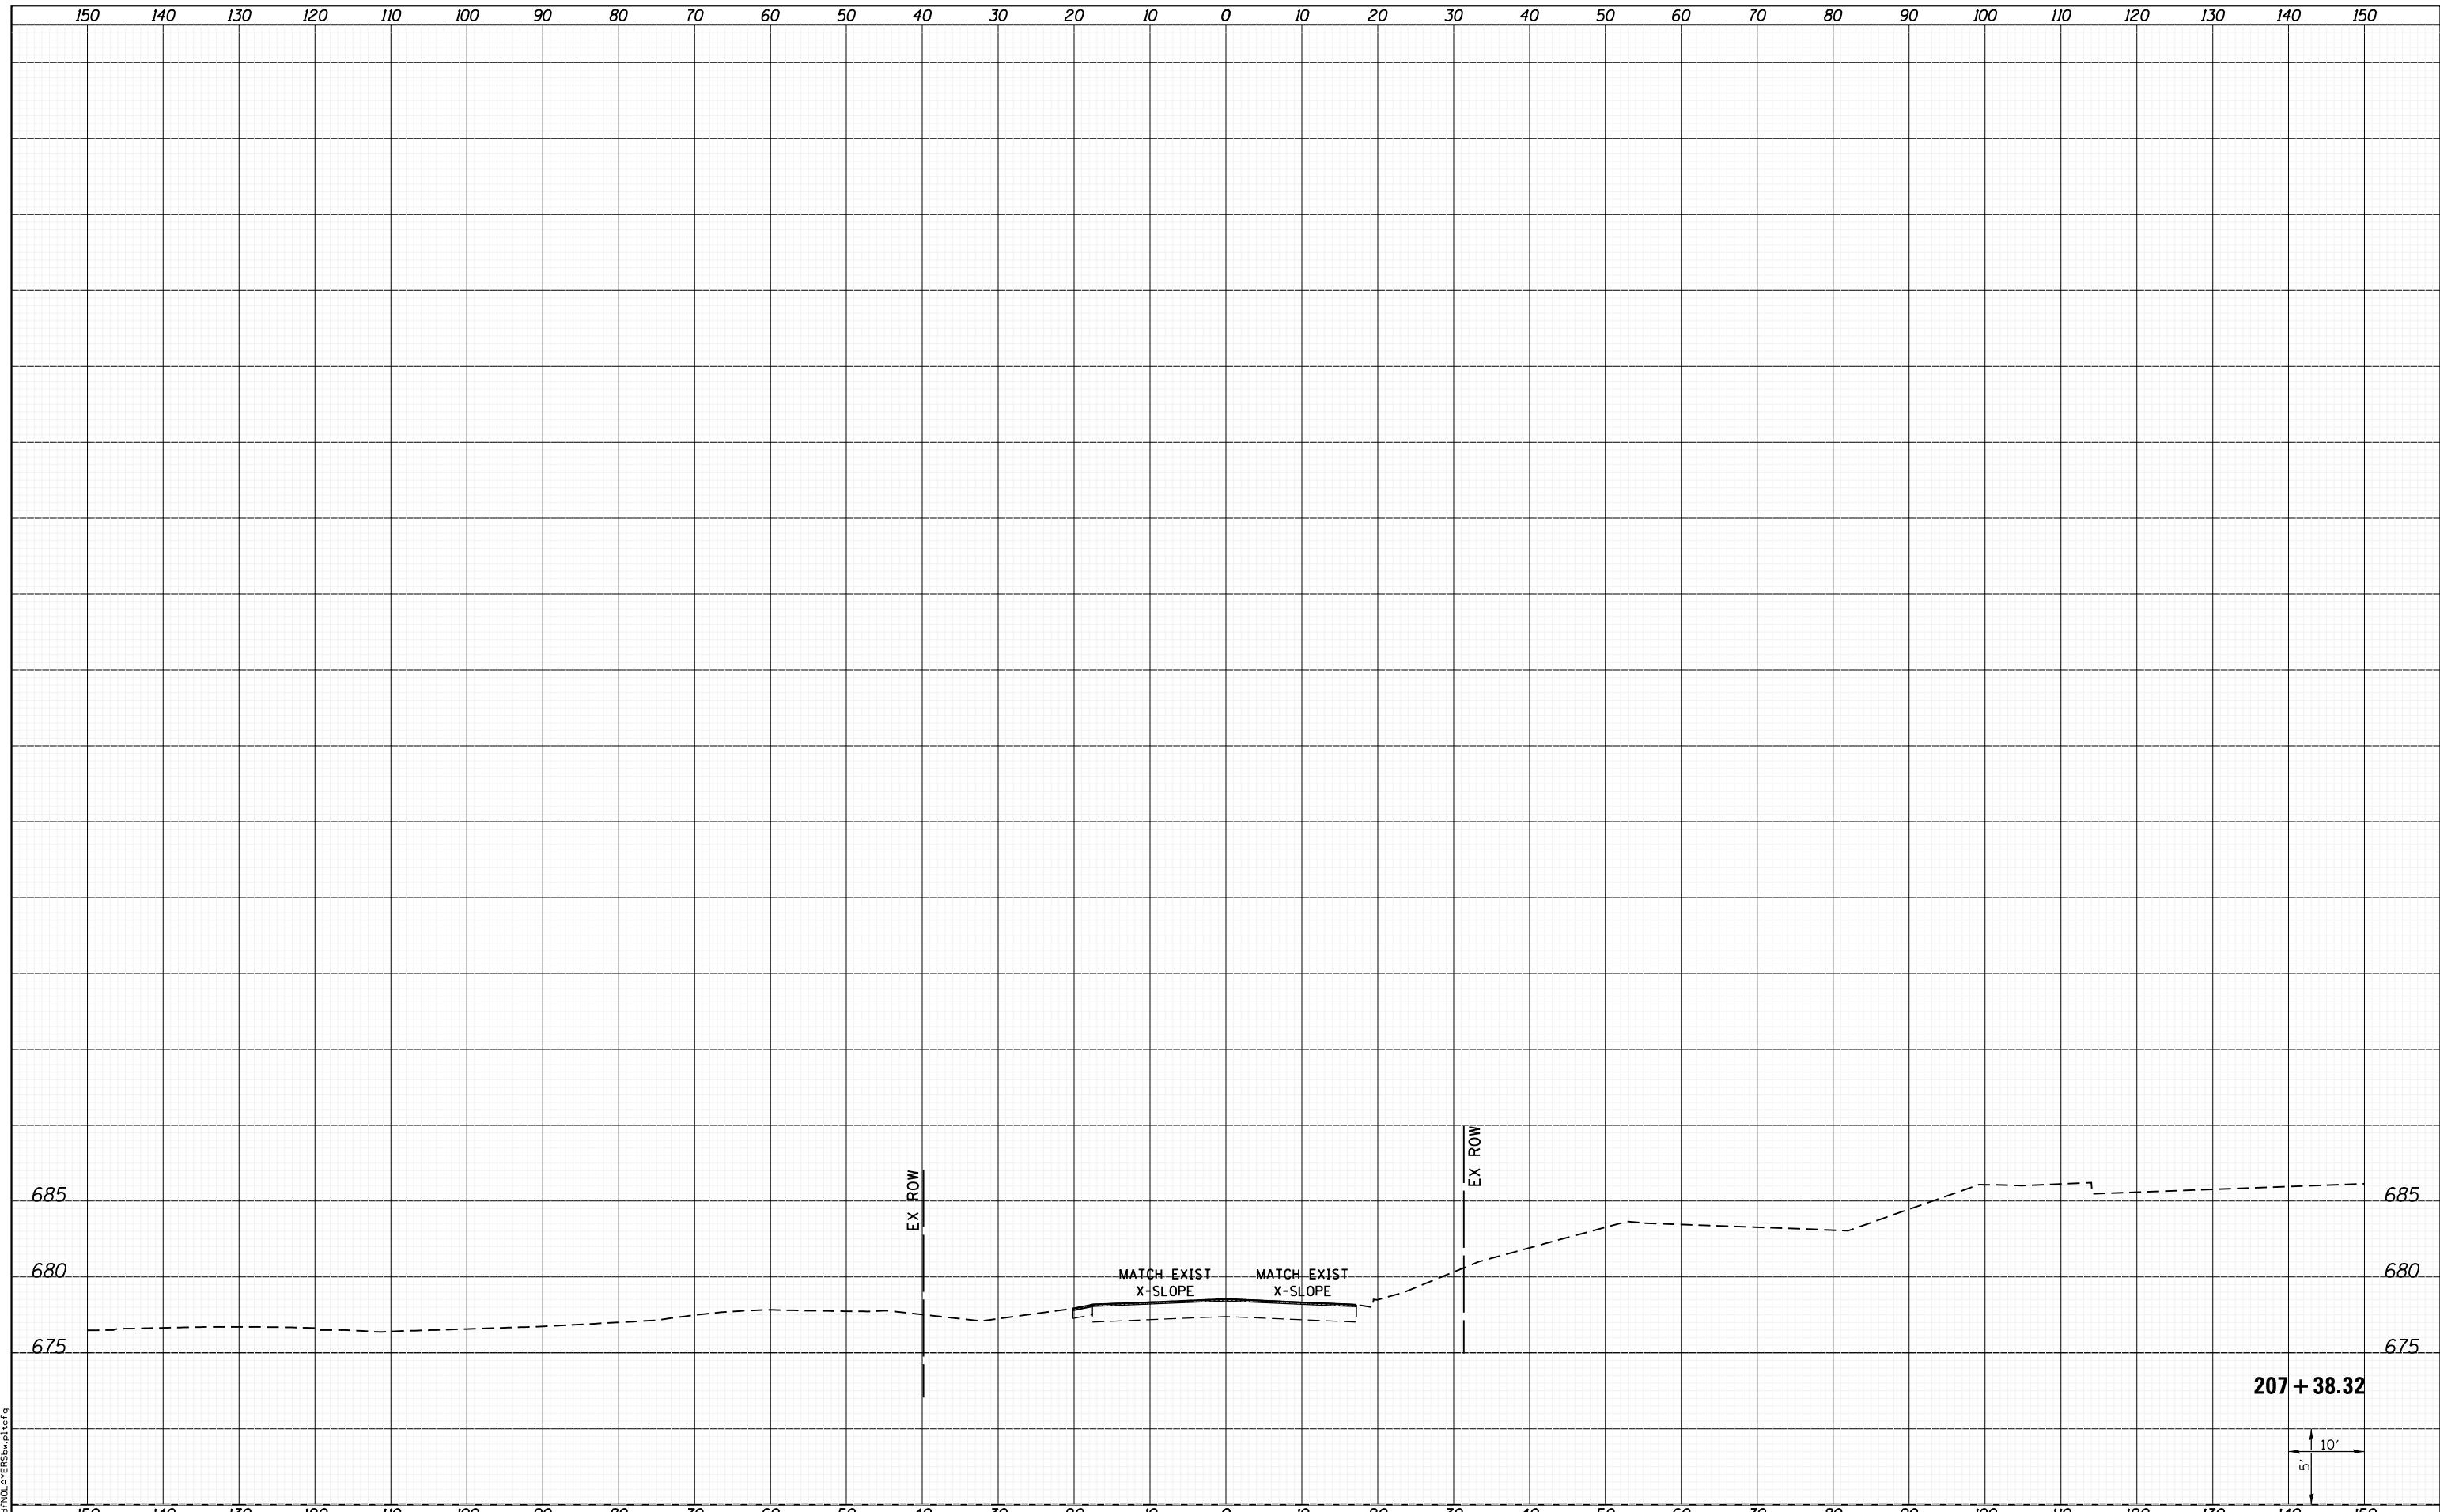

LAST SAVED = 1/24/2013
 PEN TABLE = VBI-H&I-F&E
 PLOT DRIVER = BDFINDLTERSHPWPLTCLF9

FILE NAME = I:\1001100\Phase II - 76817\Cad\T\Plans\312.L08\6817-sh1-N_Market-xxsh1.dgn	USER NAME = kaklues	DESIGNED -	REVISED -
		DRAWN -	REVISED -
		CHECKED -	REVISED -
		DATE -	REVISED -
PLOT SCALE = 20.0000' / in.			
PLOT DATE = 1/25/2013 5:06:56 PM			

STATE OF ILLINOIS
 DEPARTMENT OF TRANSPORTATION



CROSS SECTIONS
 NORTH MARKET DRIVE

SCALE: SHEET 9 OF 9 SHEETS STA. 207+38.32 TO STA. 207+38.32

F.A.P. RTE.	SECTION	COUNTY	TOTAL SHEETS	SHEET NO.
312	68-WRS-1	MONROE	760	756
CONTRACT NO. 76817			ILLINOIS FED. AID PROJECT	