


NOTE:
SEE RELOCATED IL RTE 3
AND MISSOURI AVENUE
PLAN & PROFILE SHEETS
FOR ADDITIONAL
GUARDRAIL LOCATIONS

MATCH LINE STA 643+00


MATCH LINE STA 1658+00

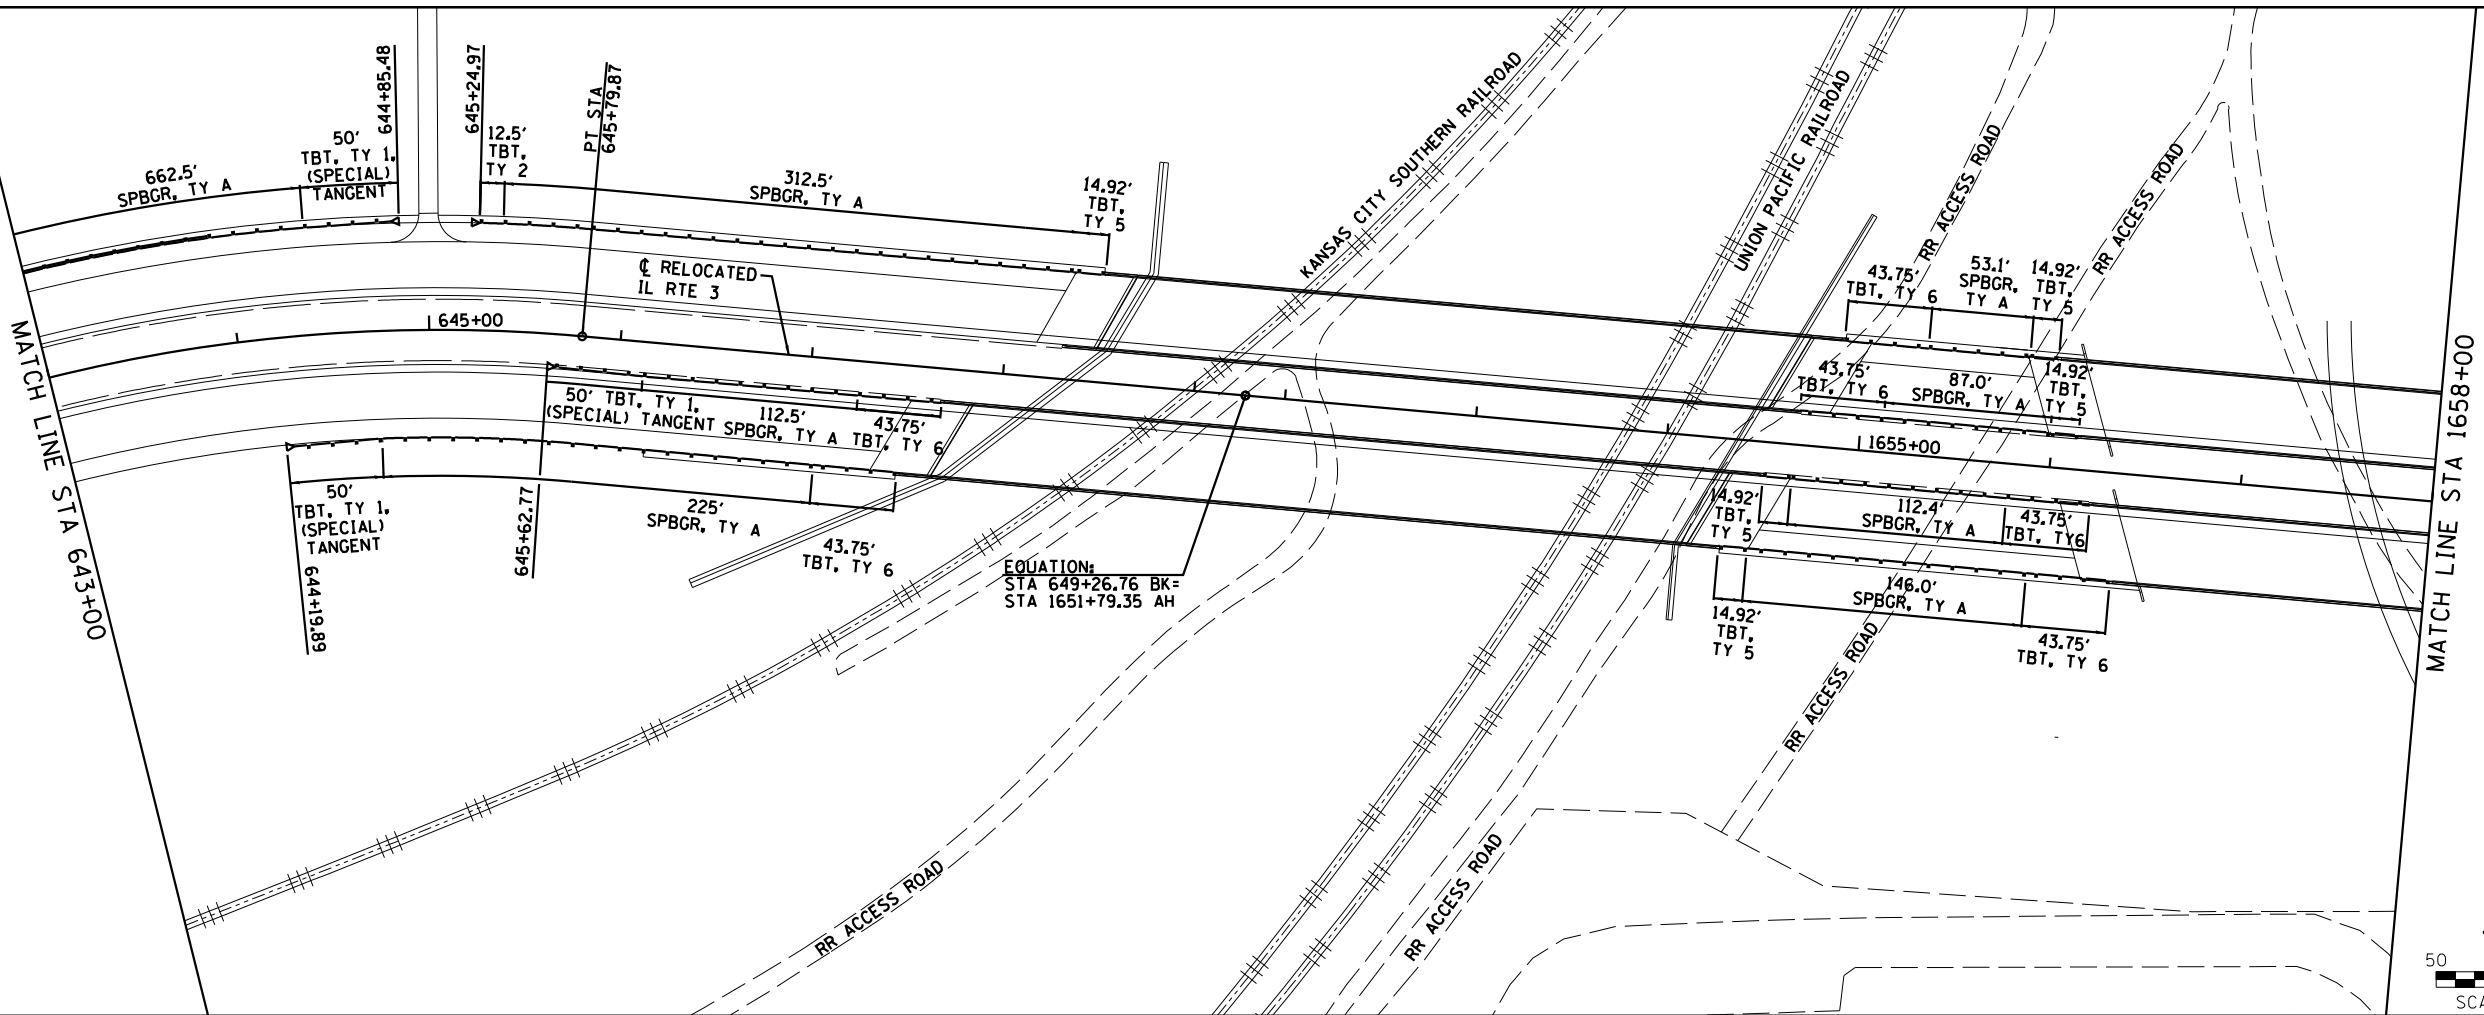

MATCH LINE STA 1658+00

MATCH EXISTING

MATCH EXISTING

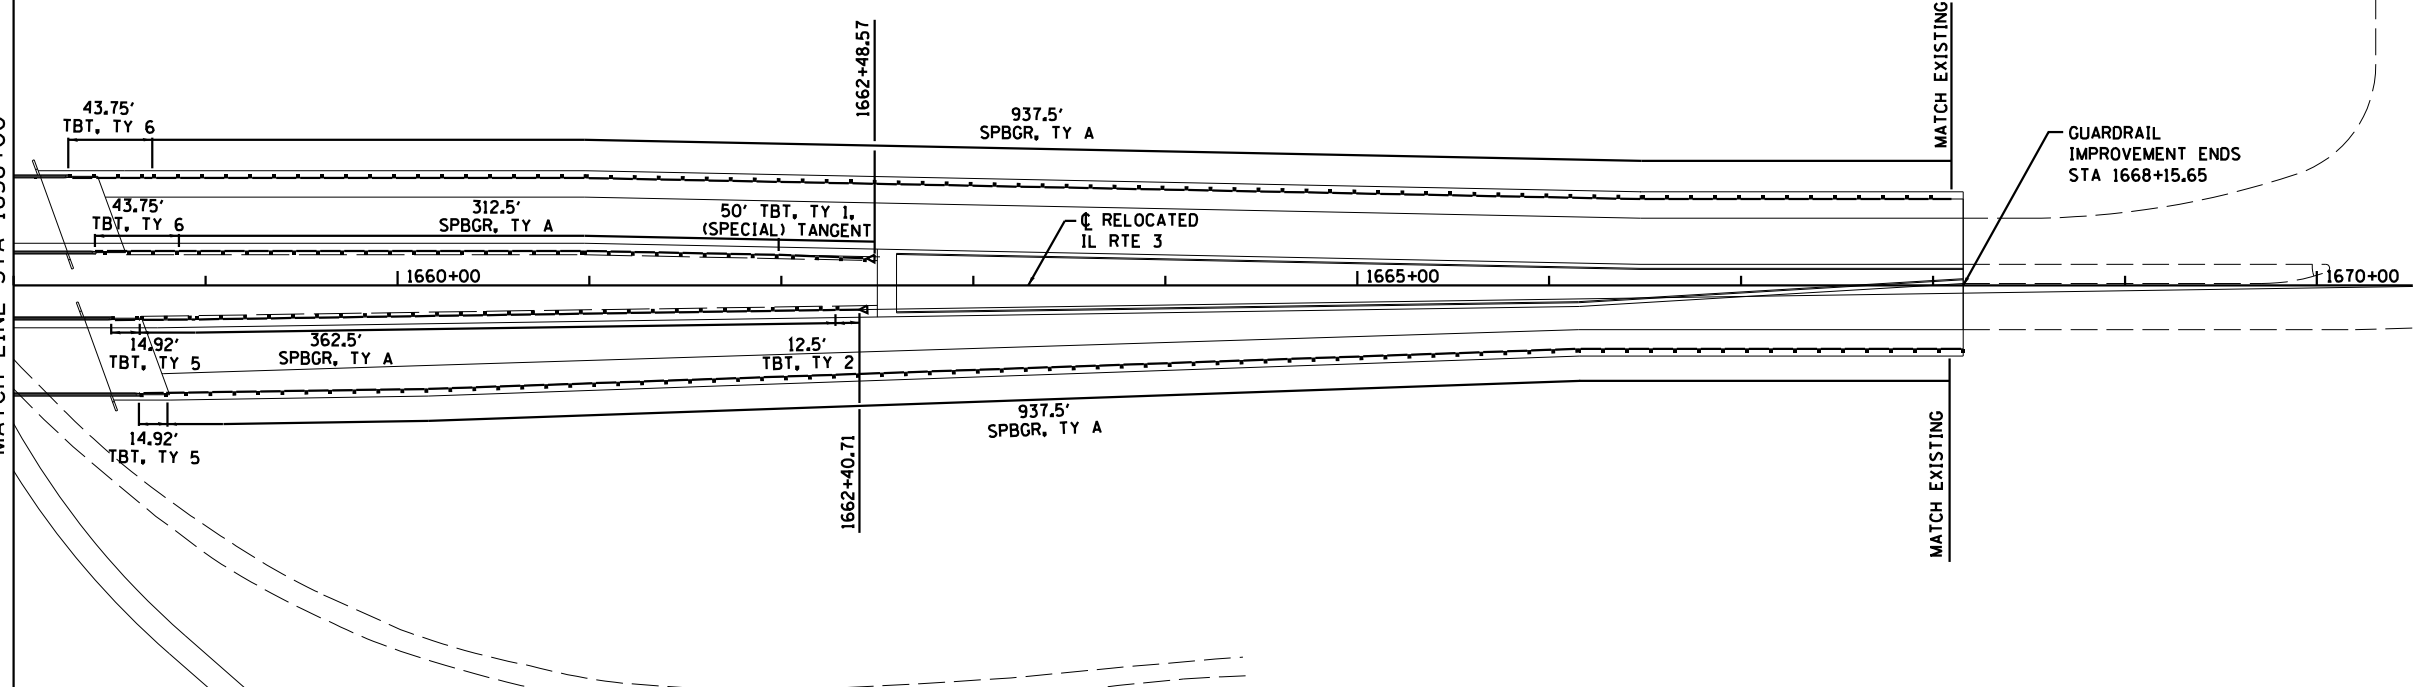

USER NAME = dmeyer	DESIGNED - JJO	REVISED -
PLOT SCALE = 100.0000' / 1" =	DRAWN - JJO	REVISED -
PLOT DATE = 3/21/2013	CHECKED - PJM	REVISED -
	DATE - 03/20/13	REVISED -

STATE OF ILLINOIS
DEPARTMENT OF TRANSPORTATION

GUARDRAIL PLAN

SCALE: SHEET NO. OF SHEETS STA. TO STA.

F.A.P. RTE.	SECTION	COUNTY	TOTAL SHEETS	SHEET NO.
788	520-1-2	ST. CLAIR	142	34
CONTRACT NO. 76850				
ILLINOIS FED. AID PROJECT				