
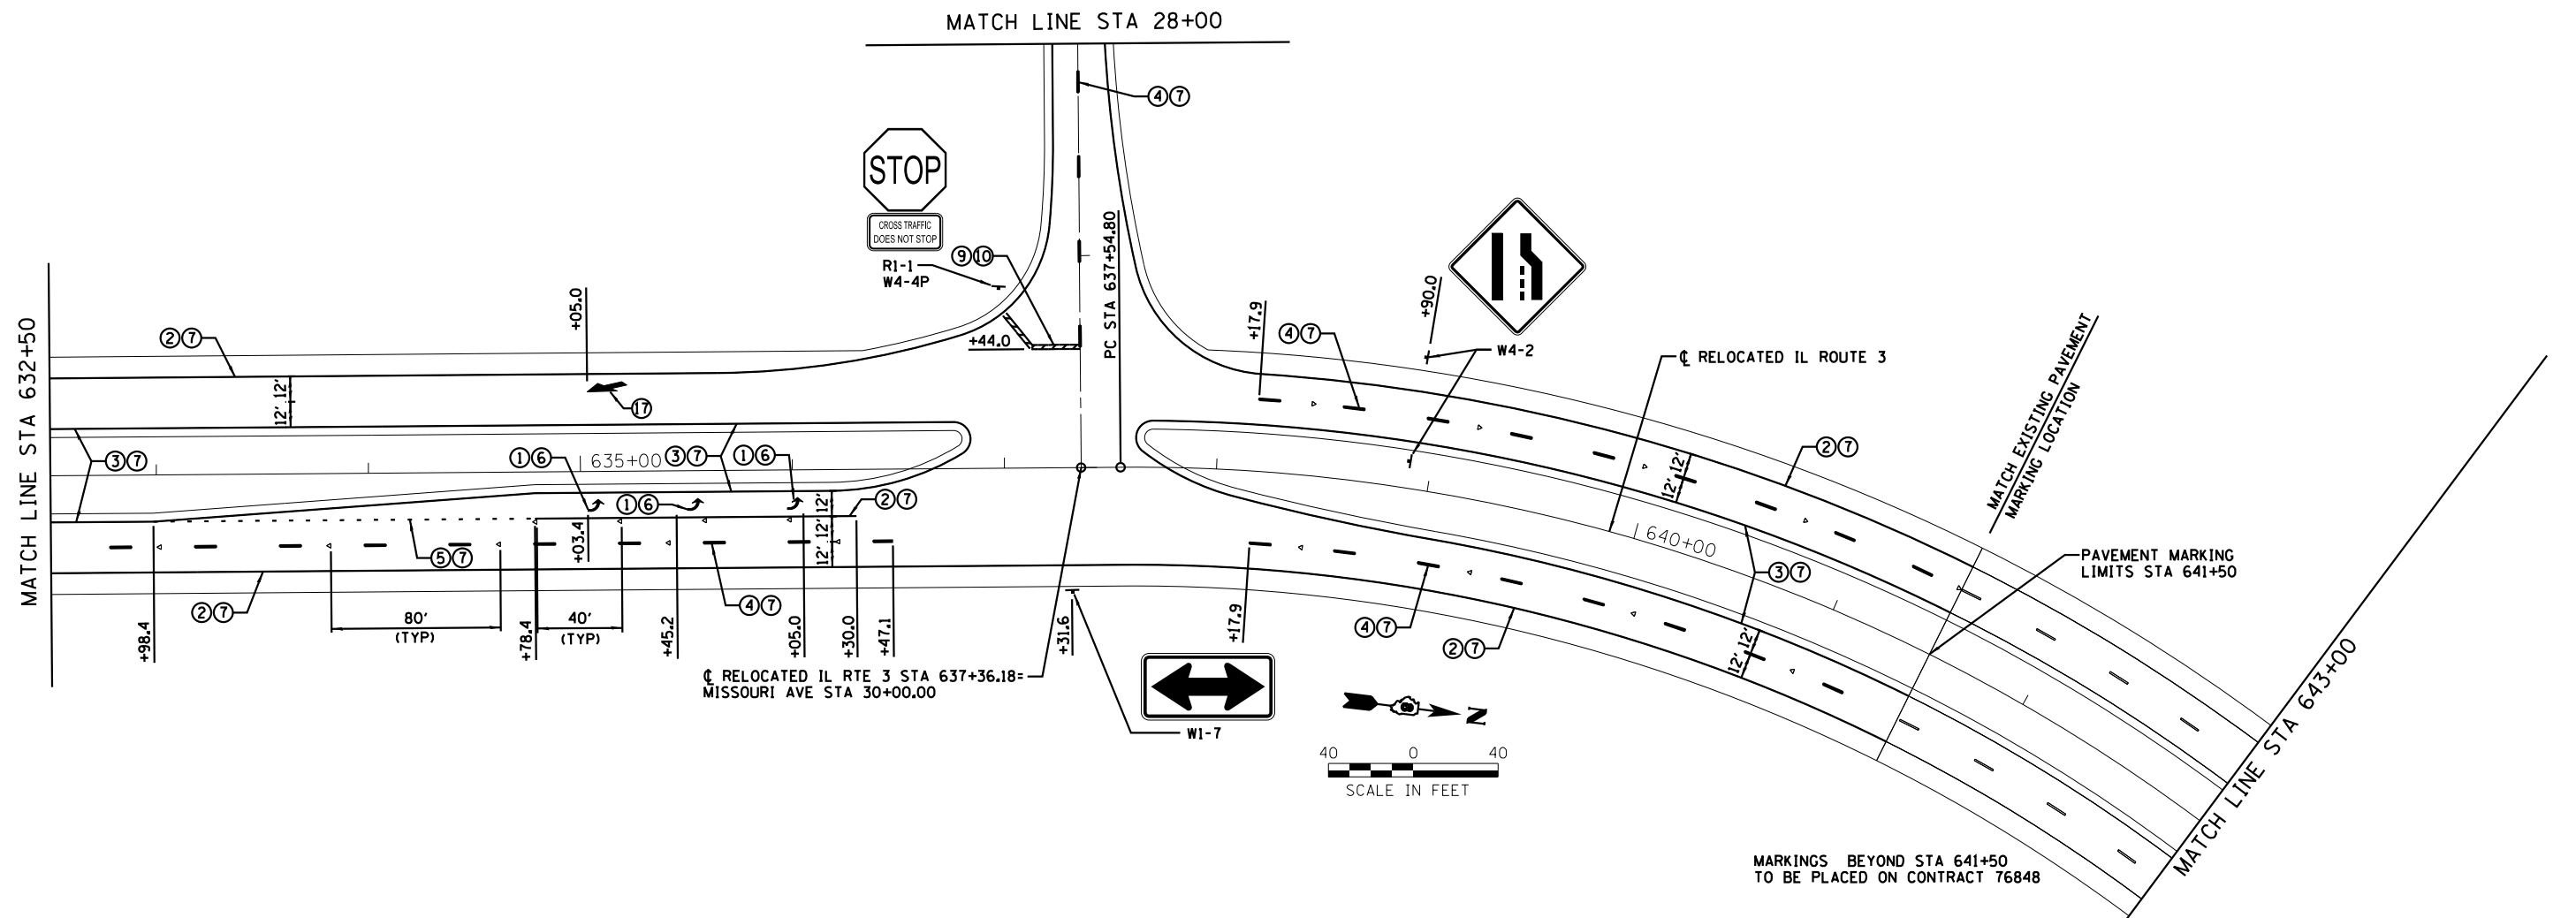
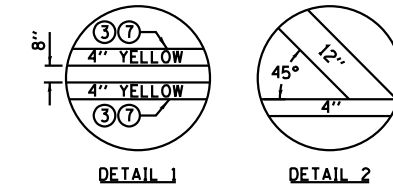


LEGEND

①	PREFORMED PLASTIC PAVEMENT MARKING, TYPE B - LETTERS AND SYMBOLS	WHITE SYMBOLS
②	PREFORMED PLASTIC PAVEMENT MARKING, TYPE B - LINE 4"	SOLID WHITE LINE
③	PREFORMED PLASTIC PAVEMENT MARKING, TYPE B - LINE 4"	SOLID YELLOW LINE
④	PREFORMED PLASTIC PAVEMENT MARKING, TYPE B - LINE 4"	WHITE SKIP DASH
⑤	PREFORMED PLASTIC PAVEMENT MARKING, TYPE B - LINE 4"	WHITE 2' W/ 6' GAP
⑥	GROOVING FOR RECESSED PAVEMENT MARKING, LETTERS, NUMBERS AND SYMBOLS	
⑦	GROOVING FOR RECESSED PAVEMENT MARKING 5"	
⑧	DESIGNATION NOT USED	
⑨	PREFORMED PLASTIC PAVEMENT MARKING, TYPE B - LINE 24"	SOLID WHITE LINE
⑩	GROOVING FOR RECESSED PAVEMENT MARKING 25"	
⑪	PREFORMED PLASTIC PAVEMENT MARKING, TYPE B - LINE 12"	SOLID WHITE LINE
⑫	GROOVING FOR RECESSED PAVEMENT MARKING 13"	
⑬	PAVEMENT MARKING TAPE, TYPE IV 4"	SOLID WHITE LINE
⑭	PAVEMENT MARKING TAPE, TYPE IV 4"	SOLID YELLOW LINE
⑮	PAVEMENT MARKING TAPE, TYPE IV 12"	SOLID WHITE LINE
⑯	PAVEMENT MARKING TAPE, TYPE IV 12"	SOLID YELLOW LINE
⑰	PAVEMENT MARKING TAPE, TYPE IV - LETTERS AND SYMBOLS	WHITE SYMBOLS

RAISED REFLECTIVE PAVEMENT MARKERS LEGEND  
▷ ONE-WAY CRYSTAL MARKER

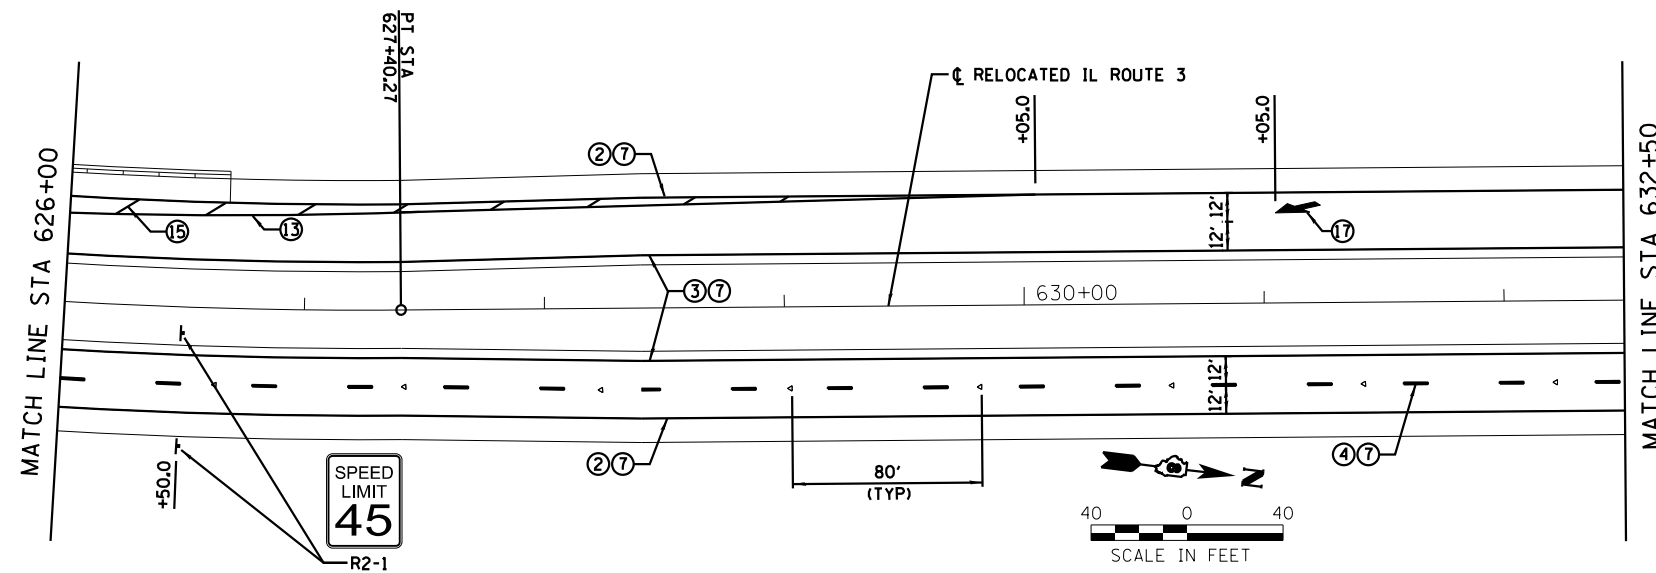

**Farnsworth**  
GROUP, INC.  
2709 McGraw Drive  
Bloomington, Illinois 61704  
309/663-8435, 309/663-1571 fax

USER NAME = *USER*	DESIGNED - JJO	REVISED -
PLOT SCALE = *SCALE*	DRAWN - JJO	REVISED -
PLOT DATE = *DATE*	CHECKED - PJM	REVISED -
	DATE - 03/20/13	REVISED -

STATE OF ILLINOIS  
DEPARTMENT OF TRANSPORTATION

PAVEMENT MARKING AND SIGNING PLAN  
RELOCATED IL RTE 3

SCALE: SHEET NO. OF SHEETS STA. TO STA.

F.A.P. RTE.	SECTION	COUNTY	TOTAL SHEETS	SHEET NO.
788	520-1-2	ST. CLAIR	142	66
CONTRACT NO. 76850				
ILLINOIS FED. AID PROJECT				