


| | |
|--------------|---------------|
| DATE | |
| BY | |
| FINAL SURVEY | SURVEYED |
| NOTE BOOK | PLOTTED |
| NO. | TEMPLATE |
| | AREAS CHECKED |

| | |
|-----------------|---------------|
| DATE | |
| BY | |
| ORIGINAL SURVEY | SURVEYED |
| NOTE BOOK | PLOTTED |
| NO. | TEMPLATE |
| | AREAS CHECKED |

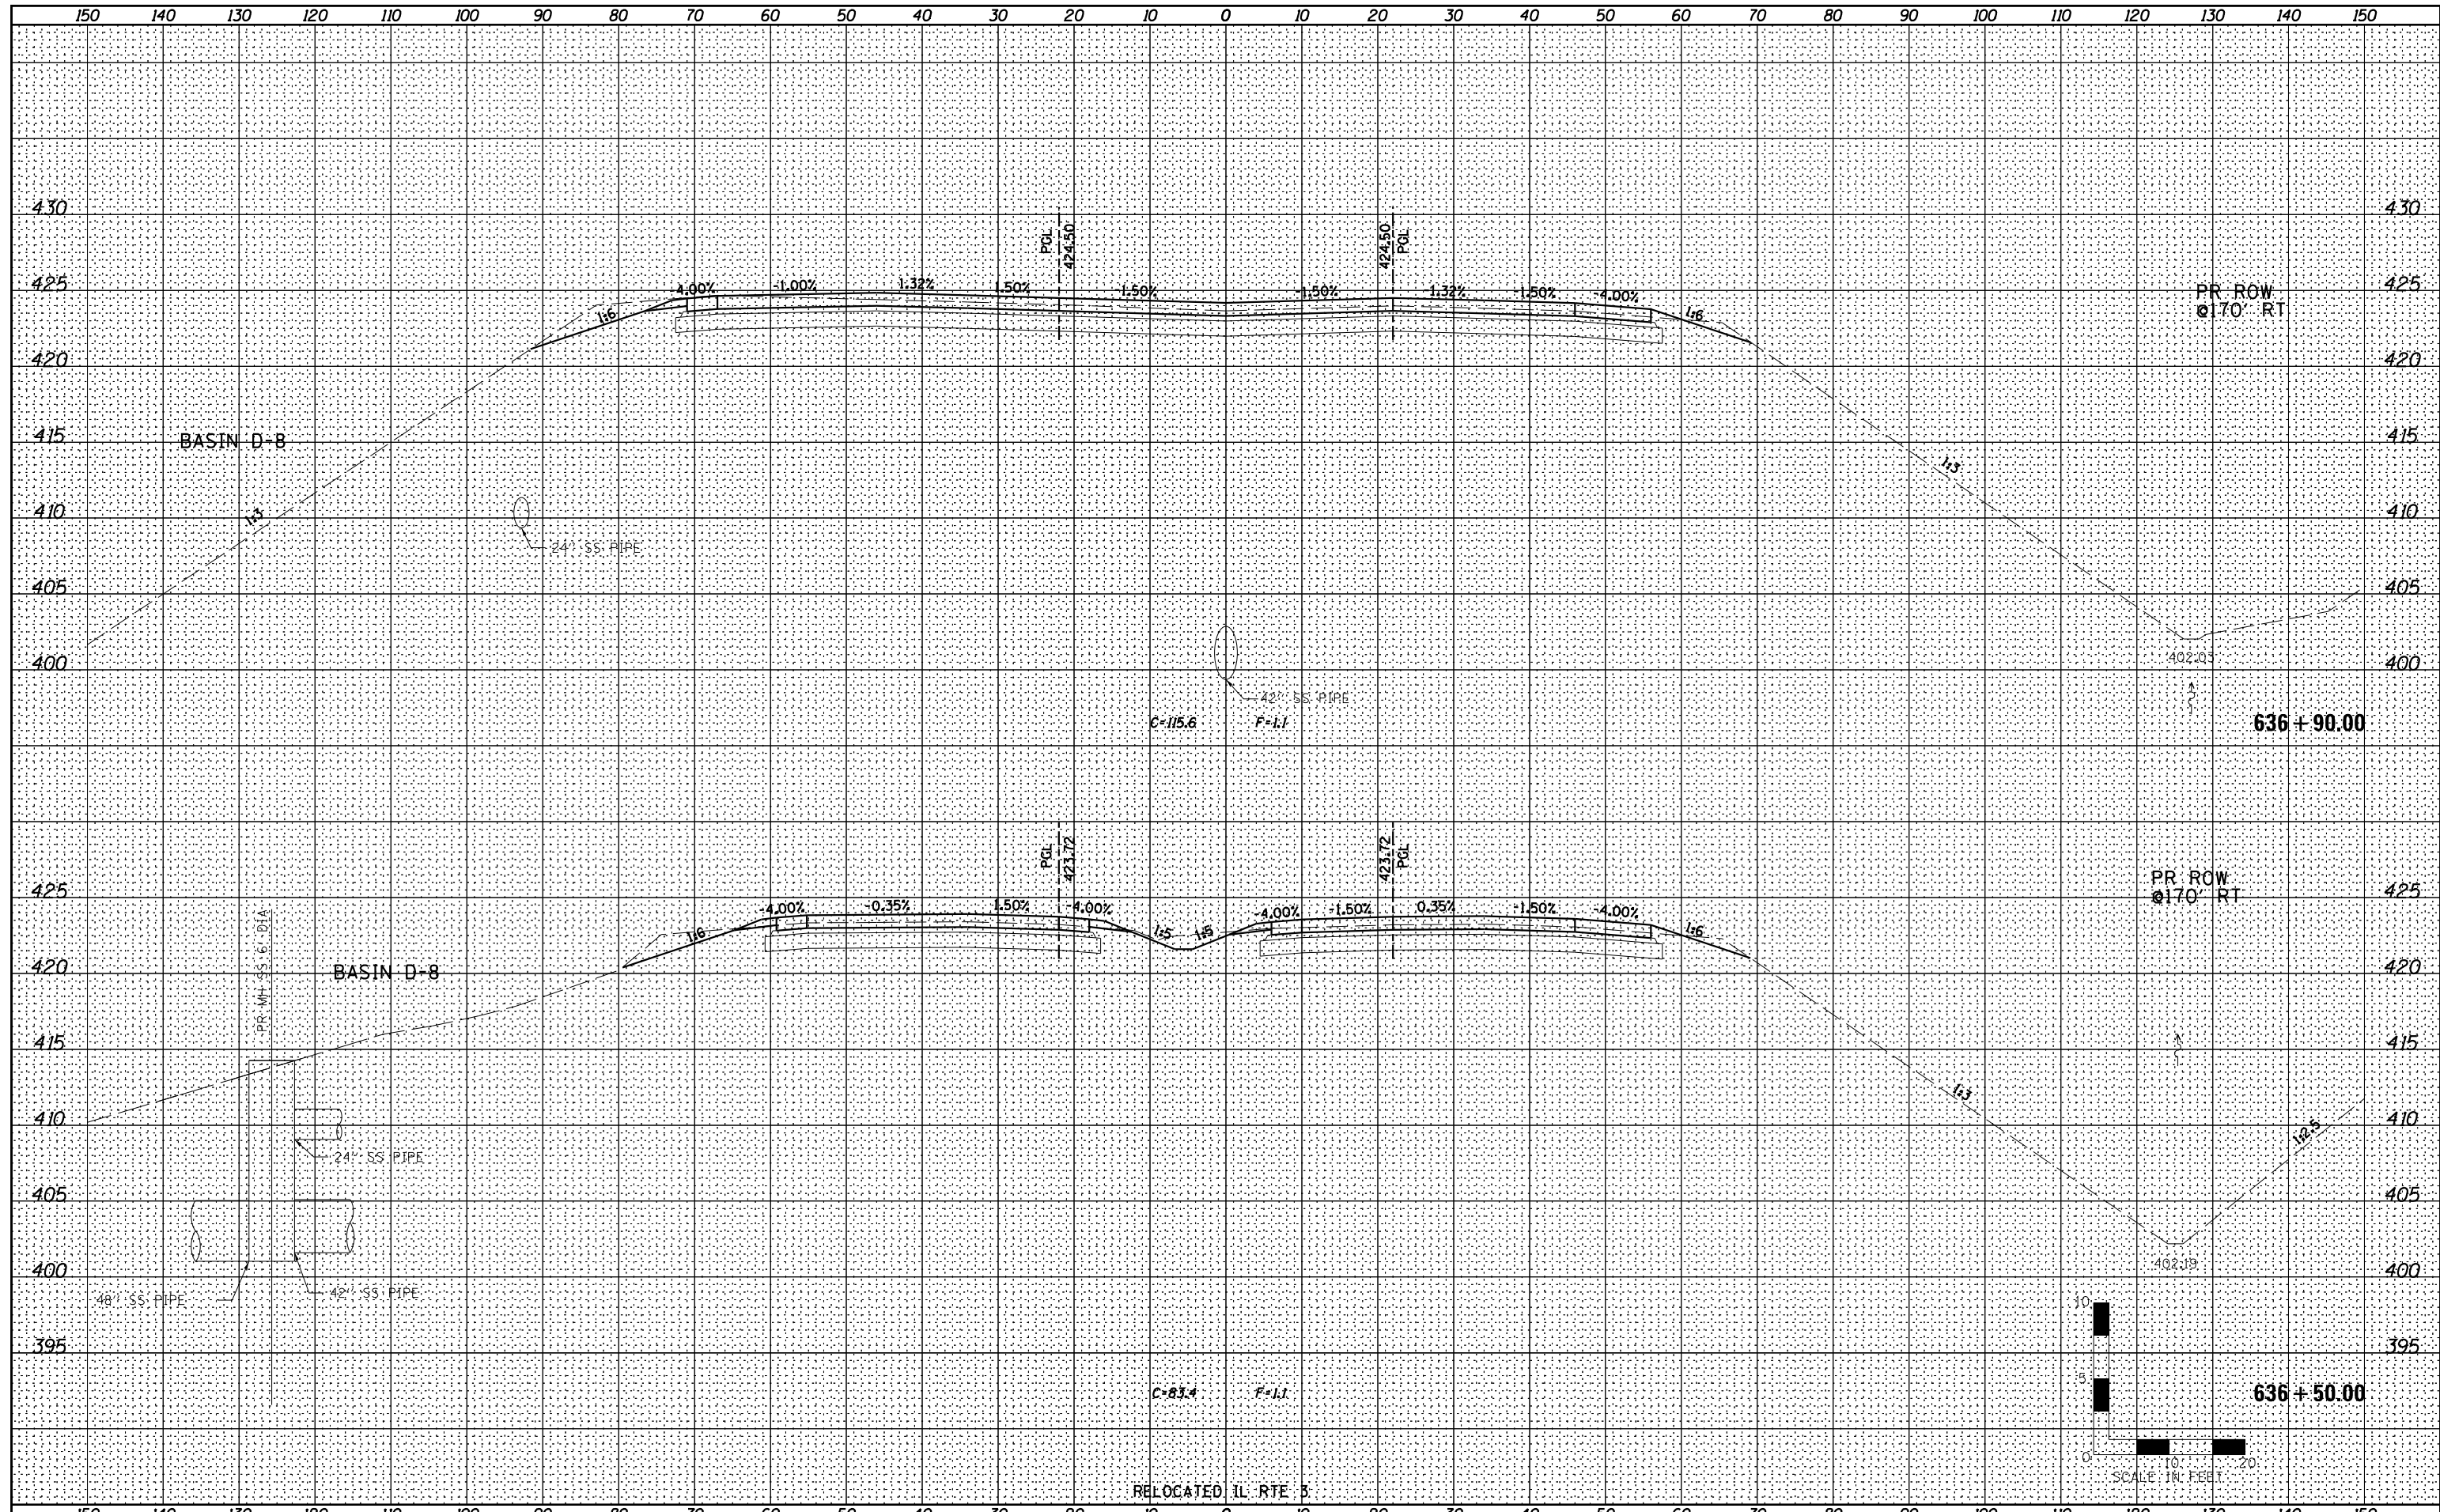

Farnsworth GROUP INC.
 2709 McGraw Drive
 Bloomington, Illinois 61704
 309/663-8435, 309/663-1571 fax

| | | |
|---------------------|-----------------|-----------|
| USER NAME = *USERS* | DESIGNED - JJO | REVISED - |
| | DRAWN - JJO | REVISED - |
| PLOT SCALE - | CHECKED - PJM | REVISED - |
| PLOT DATE | DATE - 03/20/13 | REVISED - |

**STATE OF ILLINOIS
 DEPARTMENT OF TRANSPORTATION**

**RELOCATED IL RTE 3
 CROSS SECTIONS**

SCALE: SHEET NO. OF SHEETS STA. 636+50.00 TO STA. 636+90.00

| | | | | |
|--------------------|---------|-----------|--------------|-----------|
| F.A.P. RTE. | SECTION | COUNTY | TOTAL SHEETS | SHEET NO. |
| 788 | 520-1-2 | ST. CLAIR | 142 | 105 |
| CONTRACT NO. 76850 | | | | |

ILLINOIS FED. AID PROJECT