


|              |               |
|--------------|---------------|
| DATE         |               |
| BY           |               |
| FINAL SURVEY | SURVEYED      |
| NOTE BOOK    | PLOTTED       |
| NO.          | TEMPLATE      |
|              | AREAS CHECKED |

|                 |               |
|-----------------|---------------|
| DATE            |               |
| BY              |               |
| ORIGINAL SURVEY | SURVEYED      |
| NOTE BOOK       | PLOTTED       |
| NO.             | TEMPLATE      |
|                 | AREAS CHECKED |

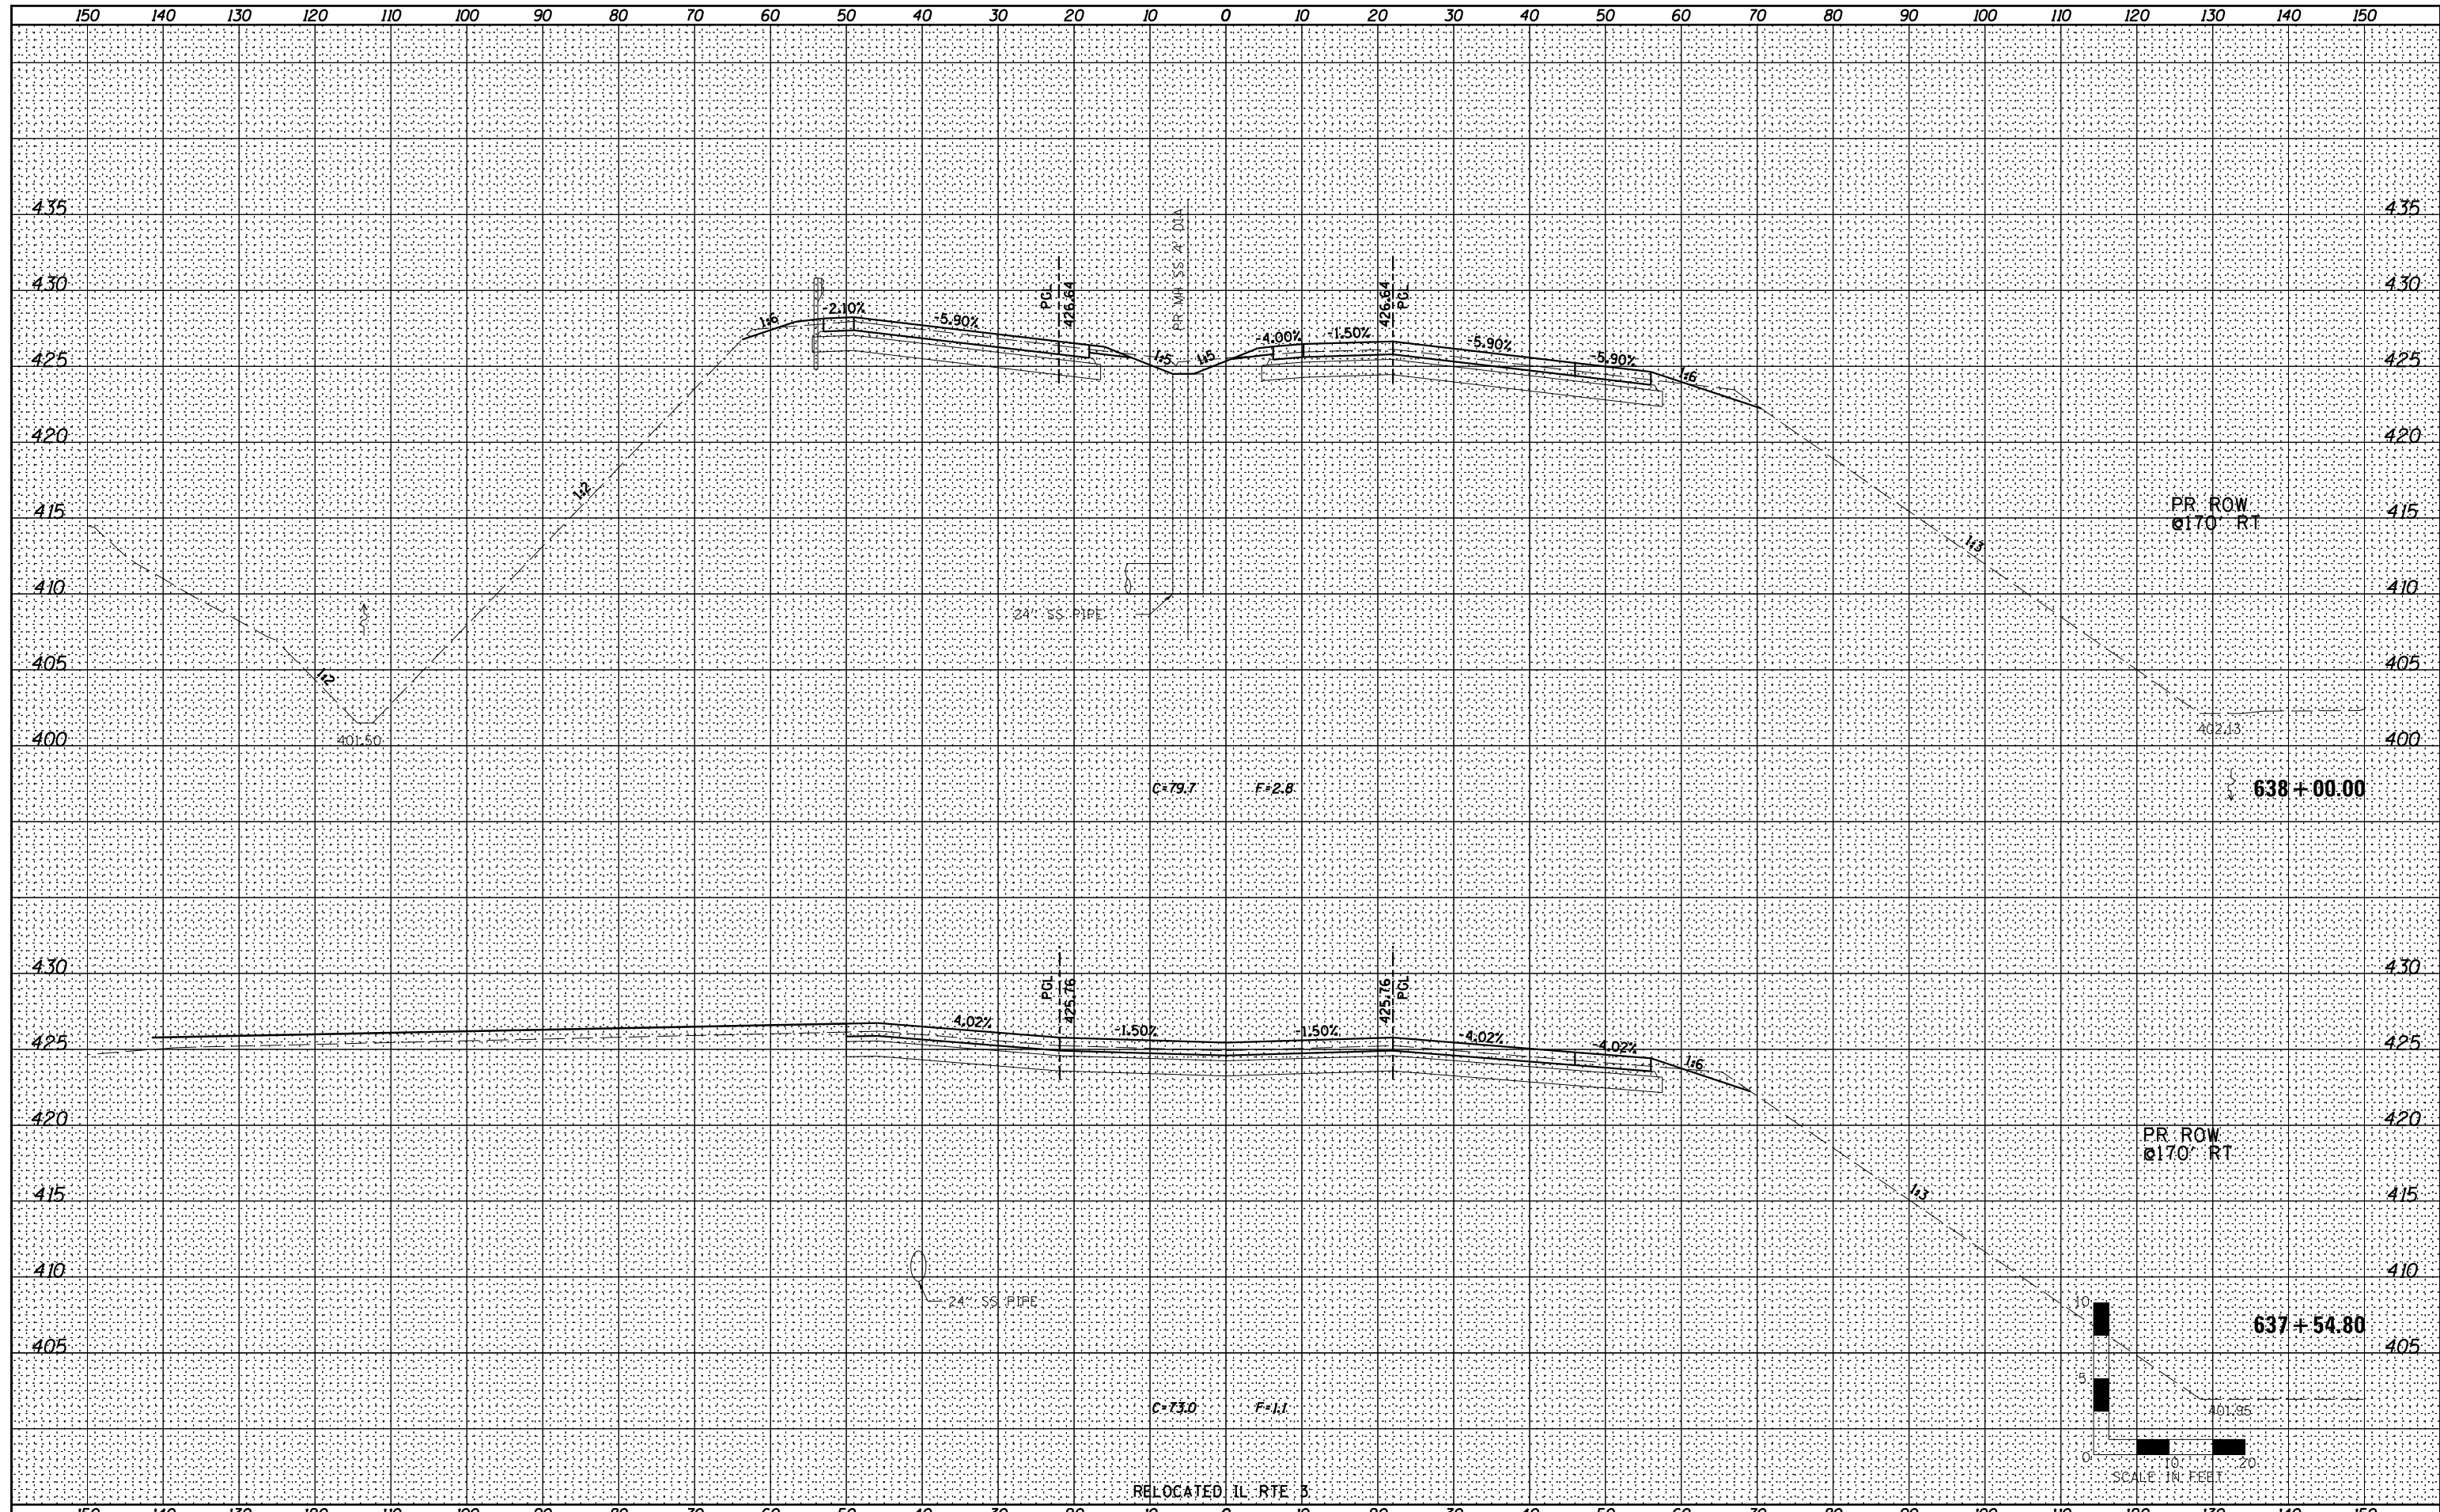

**Farnsworth**  
GROUP, INC.  
2709 McGraw Drive  
Bloomington, Illinois 61704  
309/663-8435, 309/663-1571 fax

|                     |                 |           |
|---------------------|-----------------|-----------|
| USER NAME = *USERS* | DESIGNED - JJO  | REVISED - |
|                     | DRAWN - JJO     | REVISED - |
| PLOT SCALE =        | CHECKED - PJM   | REVISED - |
| PLOT DATE           | DATE - 03/20/13 | REVISED - |

**STATE OF ILLINOIS**  
**DEPARTMENT OF TRANSPORTATION**

**RELOCATED IL RTE 3**  
**CROSS SECTIONS**

|        |           |    |        |                |                   |
|--------|-----------|----|--------|----------------|-------------------|
| SCALE: | SHEET NO. | OF | SHEETS | STA. 637+54.80 | TO STA. 638+00.00 |
|--------|-----------|----|--------|----------------|-------------------|

|                    |         |           |              |           |
|--------------------|---------|-----------|--------------|-----------|
| F.A.P. RTE.        | SECTION | COUNTY    | TOTAL SHEETS | SHEET NO. |
| 788                | 520-1-2 | ST. CLAIR | 142          | 107       |
| CONTRACT NO. 76850 |         |           |              |           |

ILLINOIS FED. AID PROJECT