

ORIGINAL SURVEY	SURVEYED _____	BY _____	DATE _____
NOTE BOOK	PLOTTED _____		
	TEMPLATE _____		
	AREAS _____		
	AREAS CHECKED _____		

FINAL SURVEY	SURVEYED _____	BY _____	DATE _____
NOTE BOOK	PLOTTED _____		
	TEMPLATE _____		
	AREAS _____		
	AREAS CHECKED _____		

Farnsworth
 GROUP, INC.
 2700 Madison Drive
 Bloomington, Illinois 61704
 309/835-8495 309/835-1571 fax


USER NAME = SUSENS
 DESIGNED - JJO
 DRAWN - JJO
 CHECKED - PJM
 DATE - 03/20/13

REVISIONS
 REVISION NO. DESCRIPTION
 - - - - -

STATE OF ILLINOIS
 DEPARTMENT OF TRANSPORTATION

TEMPORARY RAILROAD ACCESS ROAD
 CROSS SECTIONS
 SCALE: 1" = 20'
 SHEET NO. OF SHEETS STA. 23+50.00 TO STA. 25+00.00

F.A.P. RTE. 788
 SECTION 520-1-2
 COUNTY ST. CLAIR
 TOTAL SHEETS 142
 SHEETS NO. 141
 CONTRACT NO. 76850
 ILLINOIS FED. AID PROJECT

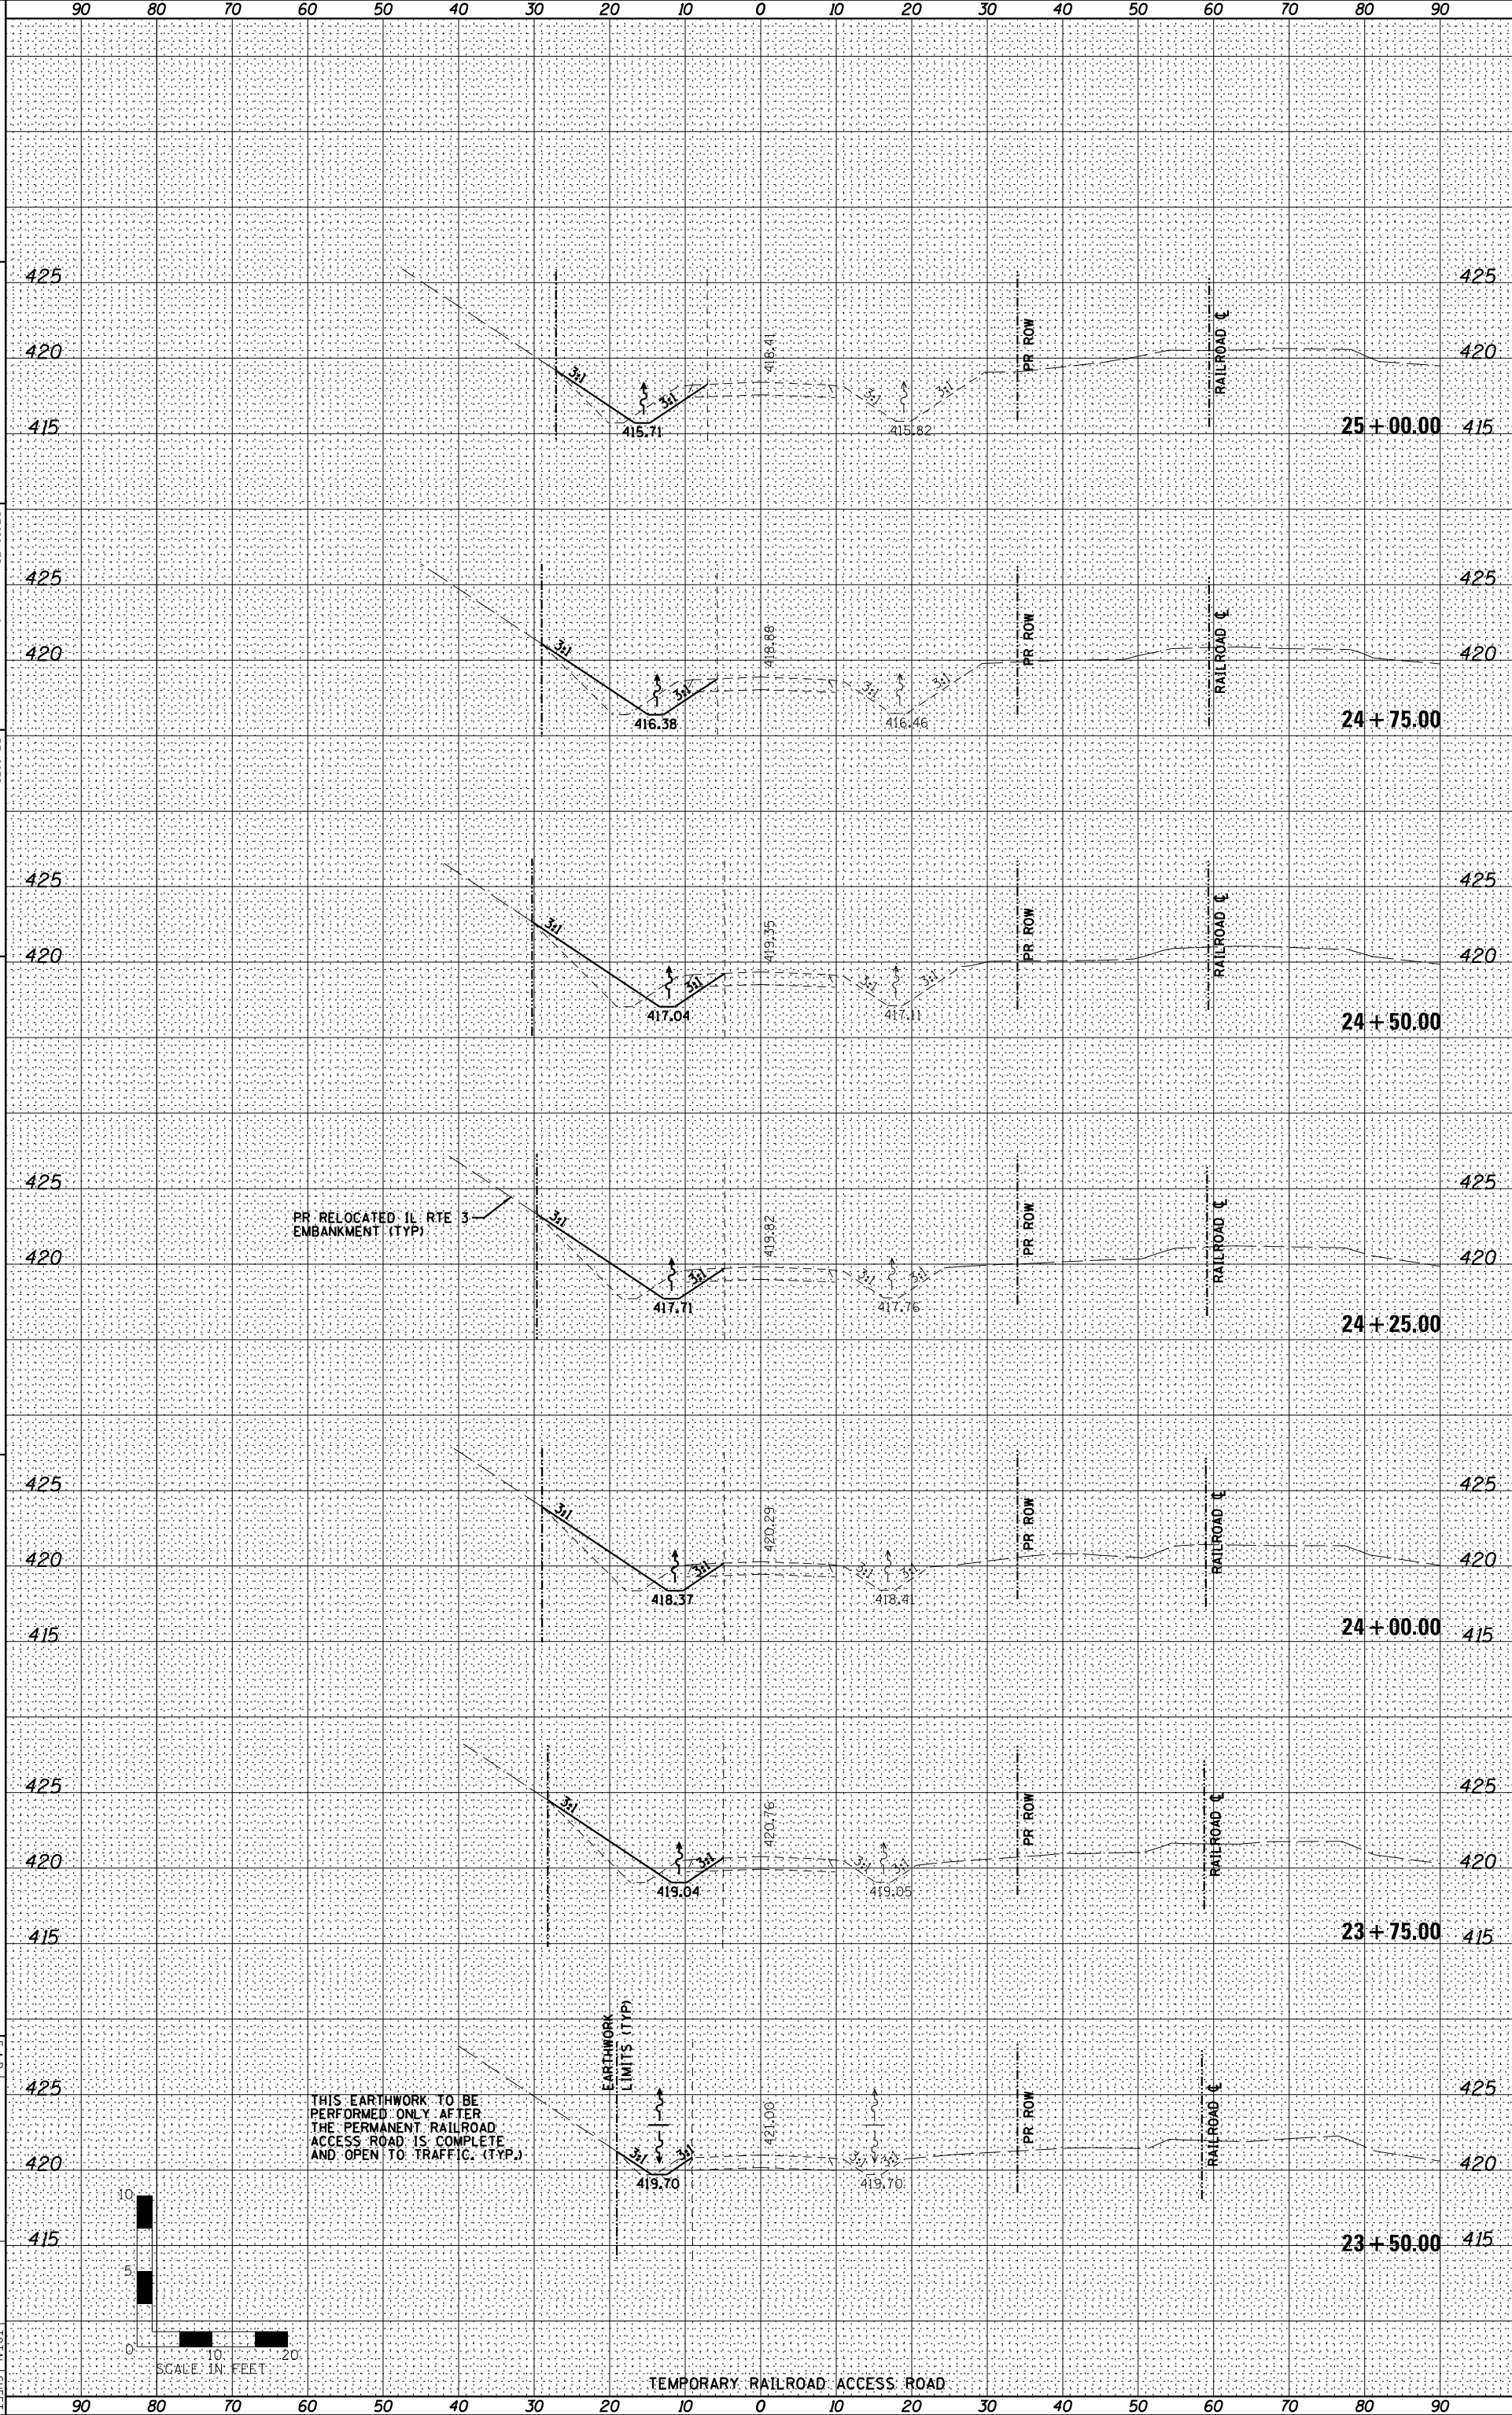

TEMPORARY RAILROAD ACCESS ROAD