

STATE OF ILLINOIS
DEPARTMENT OF TRANSPORTATION

0600341_76A36_08_WAPP.DGN SEPT. 30, 2008

NORTH APPROACH CURB LINE


Location	Station	Offset	Theoretical Grade Elevations
End W. Appr. Pav't	55+75.00	-20.42	505.29
A1	55+85.00	-20.42	505.35
A2	55+95.00	-20.42	505.41
Bk. W. Abut.	56+05.00	-20.42	505.47

NORTH EDGE OF PAVEMENT

Location	Station	Offset	Theoretical Grade Elevations
End W. Appr. Pav't	55+75.00	-12.00	505.47
A1	55+85.00	-12.00	505.52
A2	55+95.00	-12.00	505.58
Bk. W. Abut.	56+05.00	-12.00	505.64

☉ ROADWAY, P.G. & STAGE CONSTRUCTION JOINT

Location	Station	Offset	Theoretical Grade Elevations
End W. Appr. Pav't	55+75.00	0.00	505.65
A1	55+85.00	0.00	505.71
A2	55+95.00	0.00	505.77
Bk. W. Abut.	56+05.00	0.00	505.83

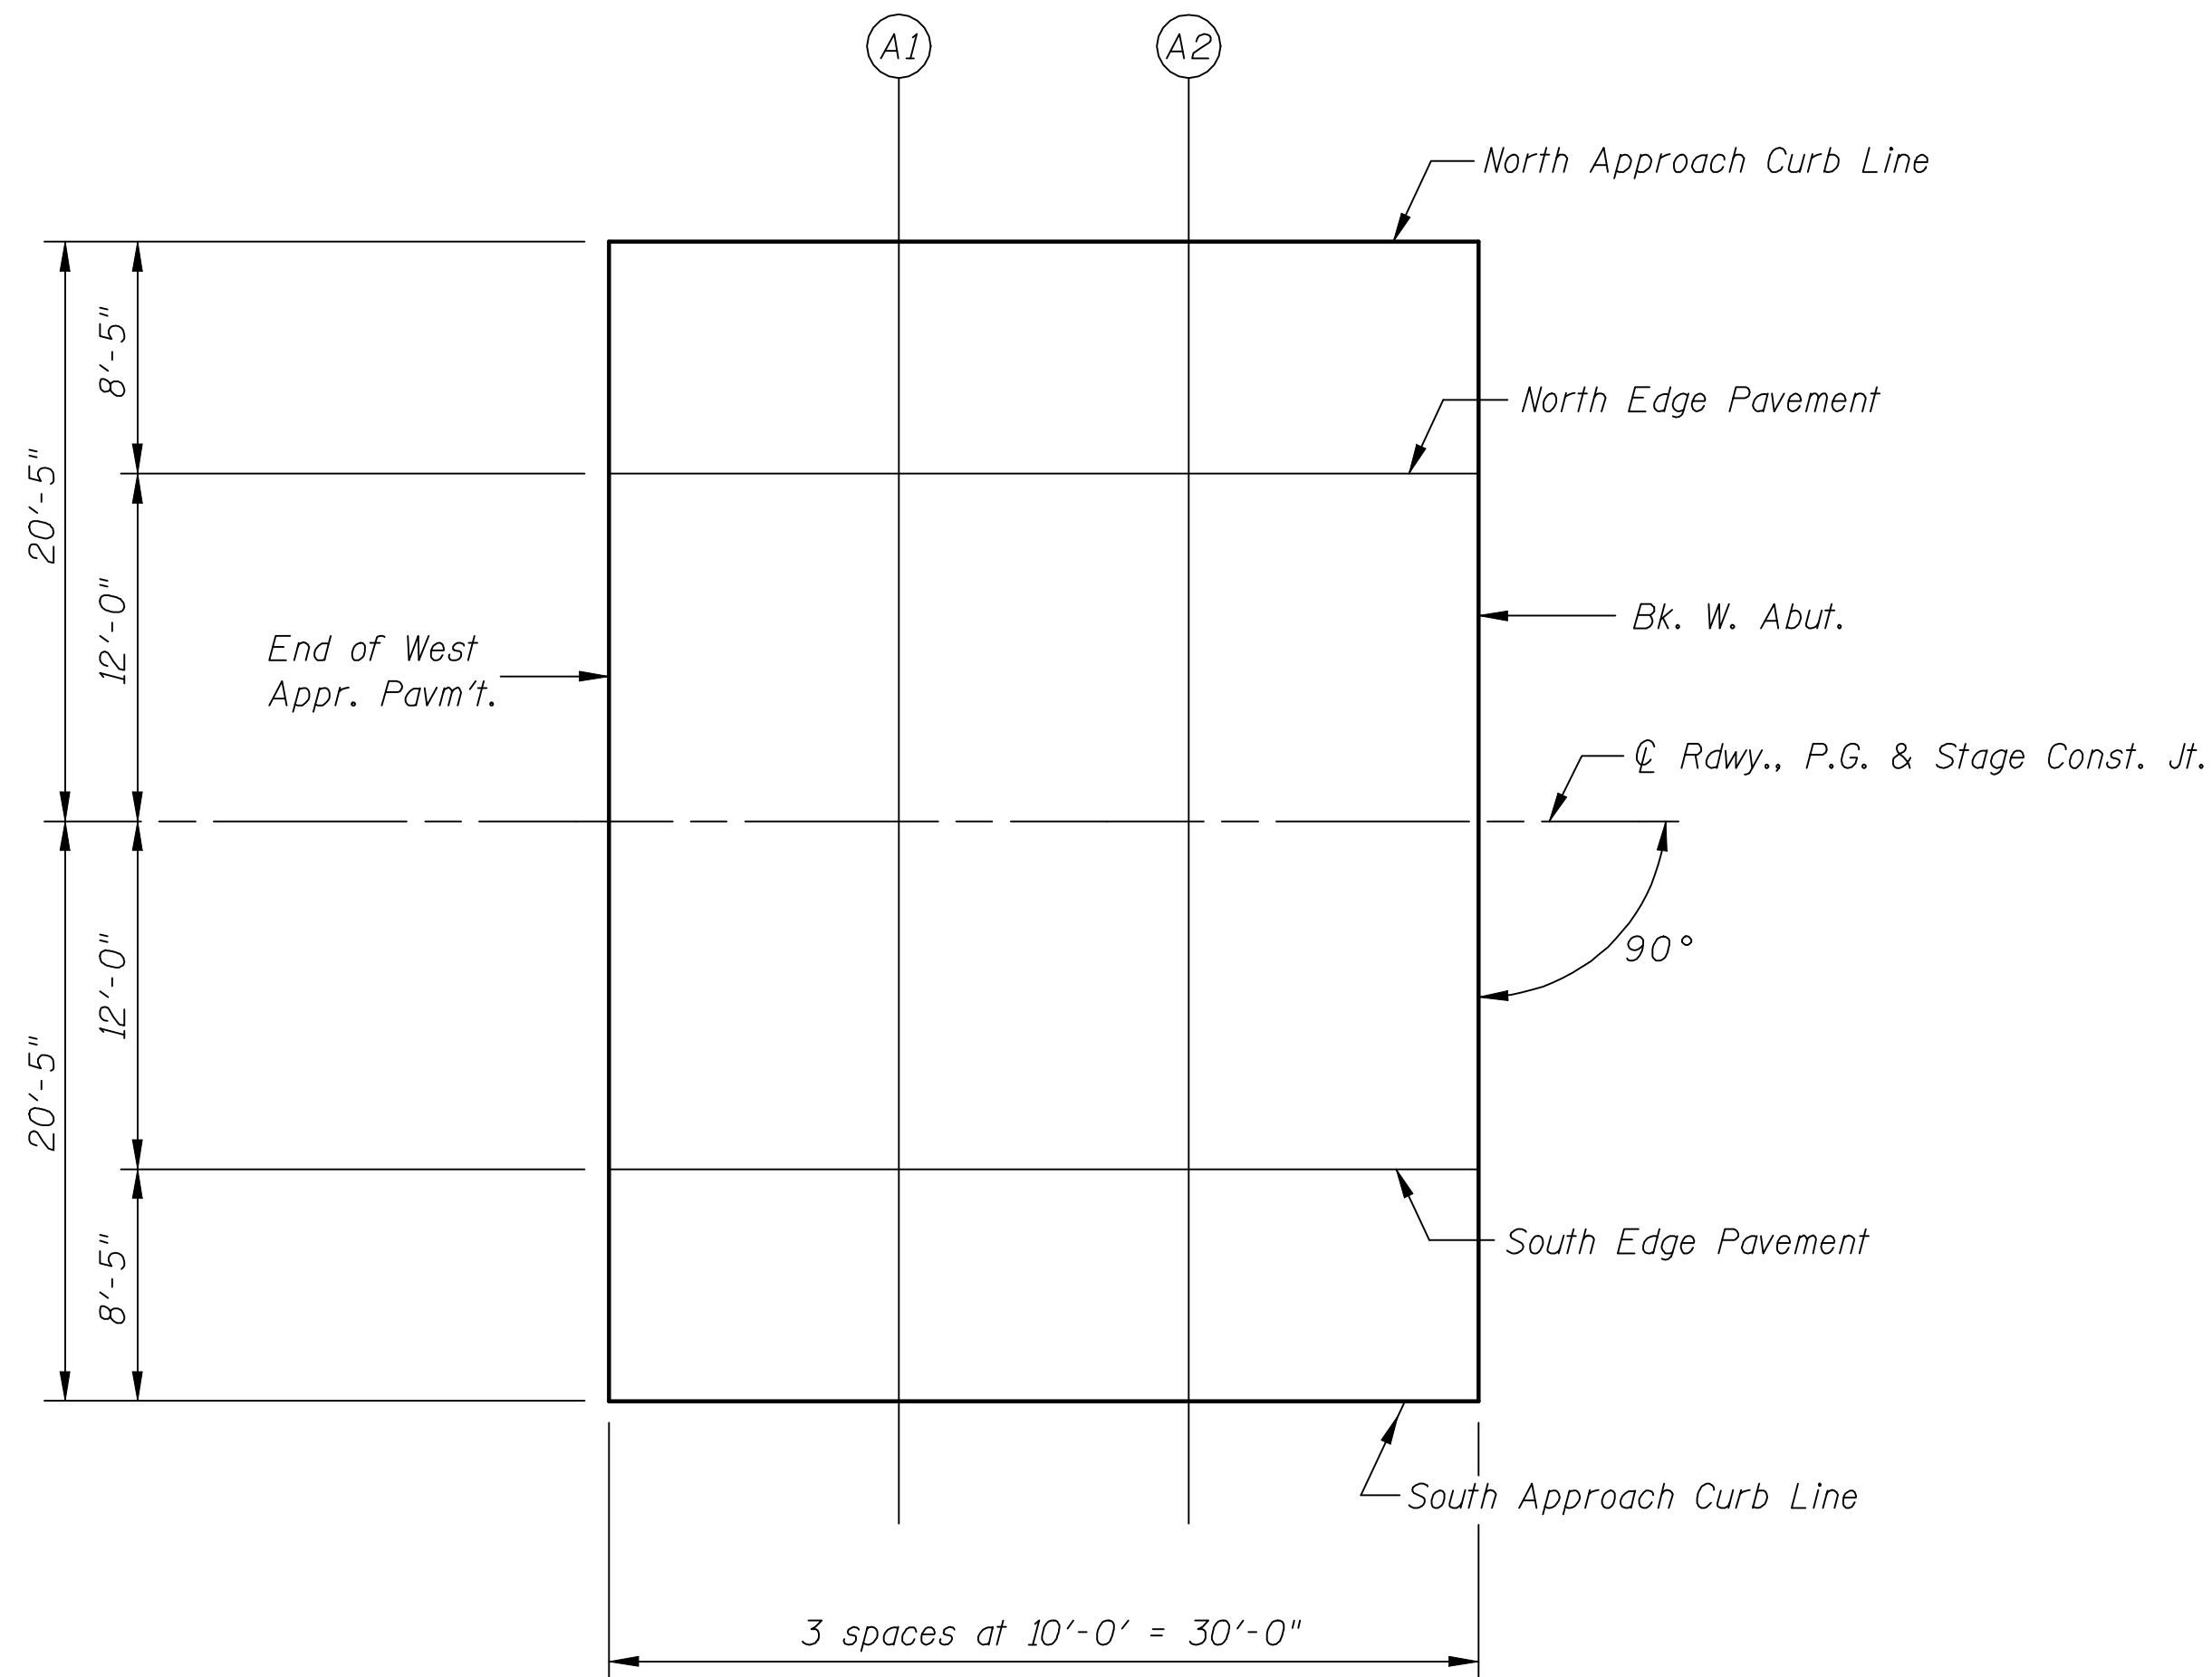

WEST APPROACH PLAN

SOUTH EDGE OF PAVEMENT

Location	Station	Offset	Theoretical Grade Elevations
End W. Appr. Pav't	55+75.00	12.00	505.47
A1	55+85.00	12.00	505.52
A2	55+95.00	12.00	505.58
Bk. W. Abut.	56+05.00	12.00	505.64

SOUTH APPROACH CURB LINE

Location	Station	Offset	Theoretical Grade Elevations
End W. Appr. Pav't	55+75.00	20.42	505.29
A1	55+85.00	20.42	505.35
A2	55+95.00	20.42	505.41
Bk. W. Abut.	56+05.00	20.42	505.47

TOP OF WEST APPROACH
PAVEMENT ELEVATIONS

DESIGNED	B.G.H.
CHECKED	L.D.G.
DRAWN	K.H.L.
CHECKED	B.G.H.

SHEET NO. 8	F.A.P. RTE.	SECTION	COUNTY	TOTAL SHEETS	SHEET NO.
	793	40BR-1	MADISON	72	40
20 SHEETS	S.N. 060-0341		CONTRACT NO. 76A36		
	FED. ROAD DIST. NO. _ ILLINOIS FED. AID PROJECT				