

STATE OF ILLINOIS
DEPARTMENT OF TRANSPORTATION

0600341_76A36_09_EAPP.DGN SEPT. 30, 2008

NORTH APPROACH CURB LINE


Location	Station	Offset	Theoretical Grade Elevations
Bk. E. Abut.	56+85.00	-20.42	505.93
A3	56+95.00	-20.42	505.99
A4	57+05.00	-20.42	506.05
End E. Appr. Pav't	57+15.00	-20.42	506.11

NORTH EDGE OF PAVEMENT

Location	Station	Offset	Theoretical Grade Elevations
Bk. E. Abut.	56+85.00	-12.00	506.11
A3	56+95.00	-12.00	506.17
A4	57+05.00	-12.00	506.23
End E. Appr. Pav't	57+15.00	-12.00	506.29

☉ ROADWAY, P.G. & STAGE CONSTRUCTION JOINT

Location	Station	Offset	Theoretical Grade Elevations
Bk. E. Abut.	56+85.00	0.00	506.30
A3	56+95.00	0.00	506.36
A4	57+05.00	0.00	506.41
End E. Appr. Pav't	57+15.00	0.00	506.47

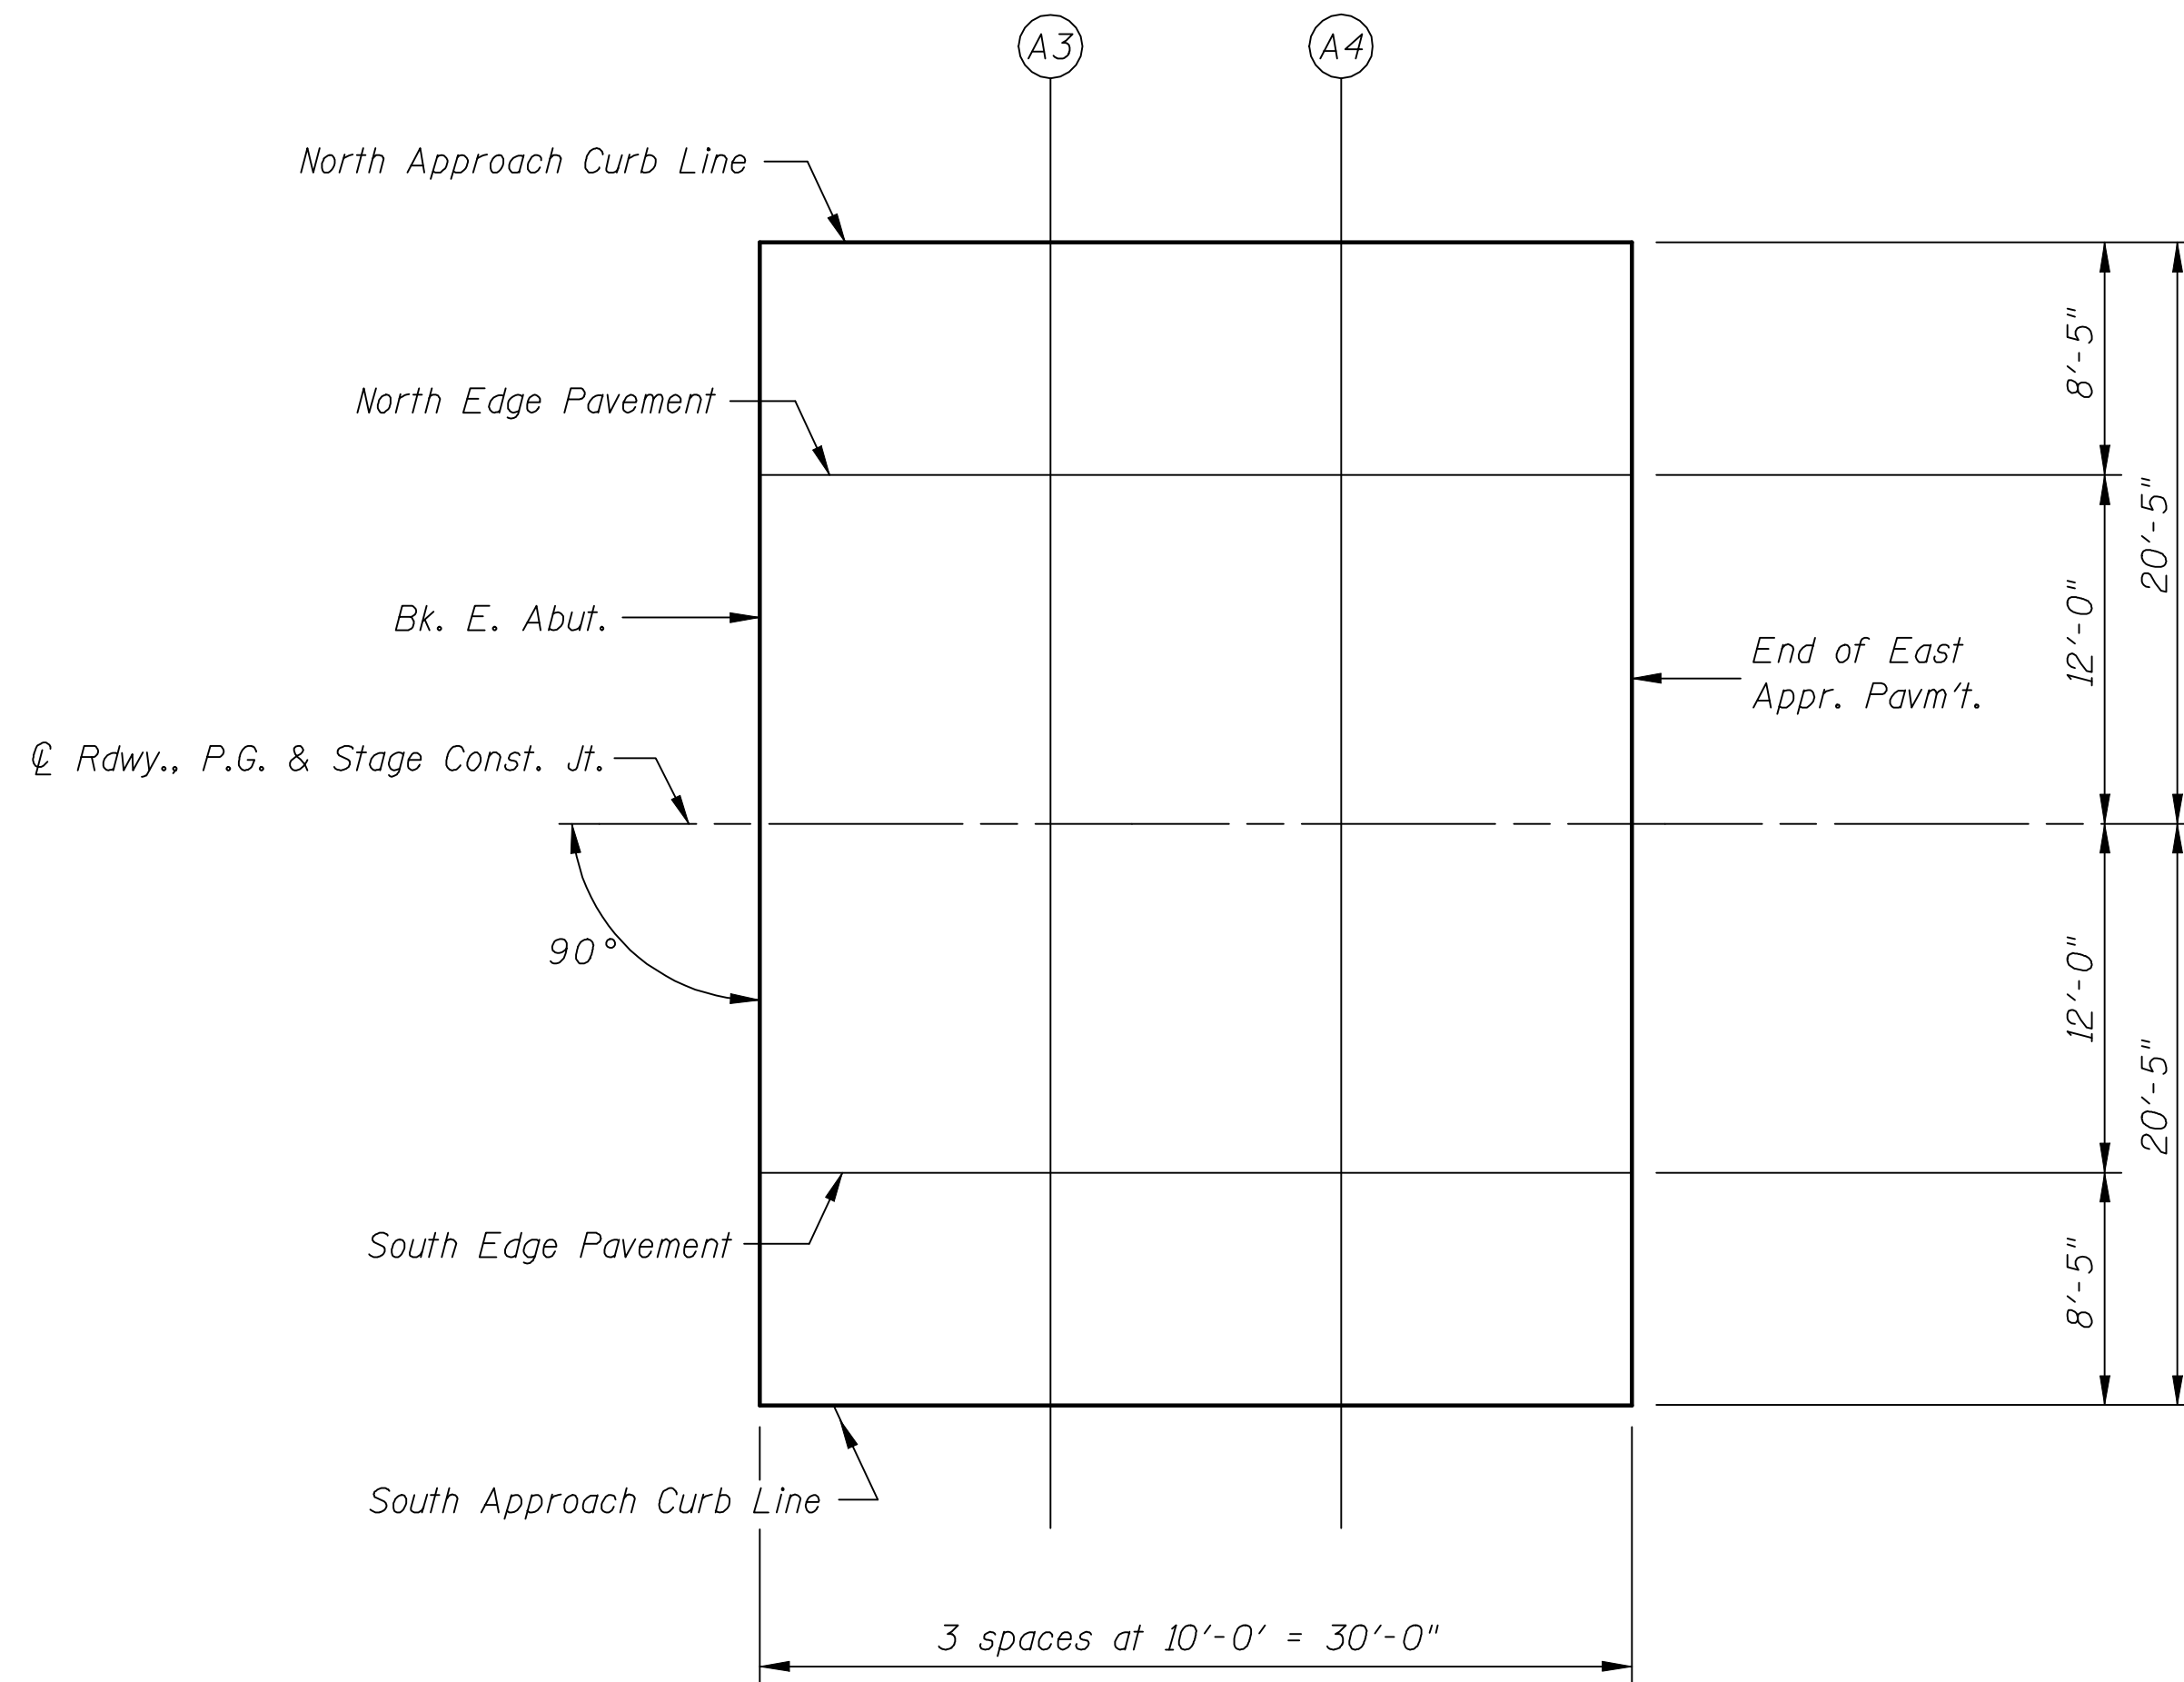

EAST APPROACH PLAN



SOUTH EDGE OF PAVEMENT

Location	Station	Offset	Theoretical Grade Elevations
Bk. E. Abut.	56+85.00	12.00	506.11
A3	56+95.00	12.00	506.17
A4	57+05.00	12.00	506.23
End E. Appr. Pav't	57+15.00	12.00	506.29

SOUTH APPROACH CURB LINE

Location	Station	Offset	Theoretical Grade Elevations
Bk. E. Abut.	56+85.00	20.42	505.93
A3	56+95.00	20.42	505.99
A4	57+05.00	20.42	506.05
End E. Appr. Pav't	57+15.00	20.42	506.11

TOP OF EAST APPROACH
PAVEMENT ELEVATIONS

DESIGNED	B.G.H.
CHECKED	L.D.G.
DRAWN	K.H.L.
CHECKED	B.G.H.

SHEET NO. 9	F.A.P. RTE.	SECTION	COUNTY	TOTAL SHEETS	SHEET NO.
	793	40BR-1	MADISON	72	41
20 SHEETS	S.N. 060-0341		CONTRACT NO. 76A36		
FED. ROAD DIST. NO. _ ILLINOIS FED. AID PROJECT					