


FINAL SURVEY NO.	SURVEYED PLOTTED TEMPLATE AREAS CHECKED	BY	DATE

ORIGINAL SURVEY NO.	SURVEYED PLOTTED TEMPLATE AREAS CHECKED	BY	DATE

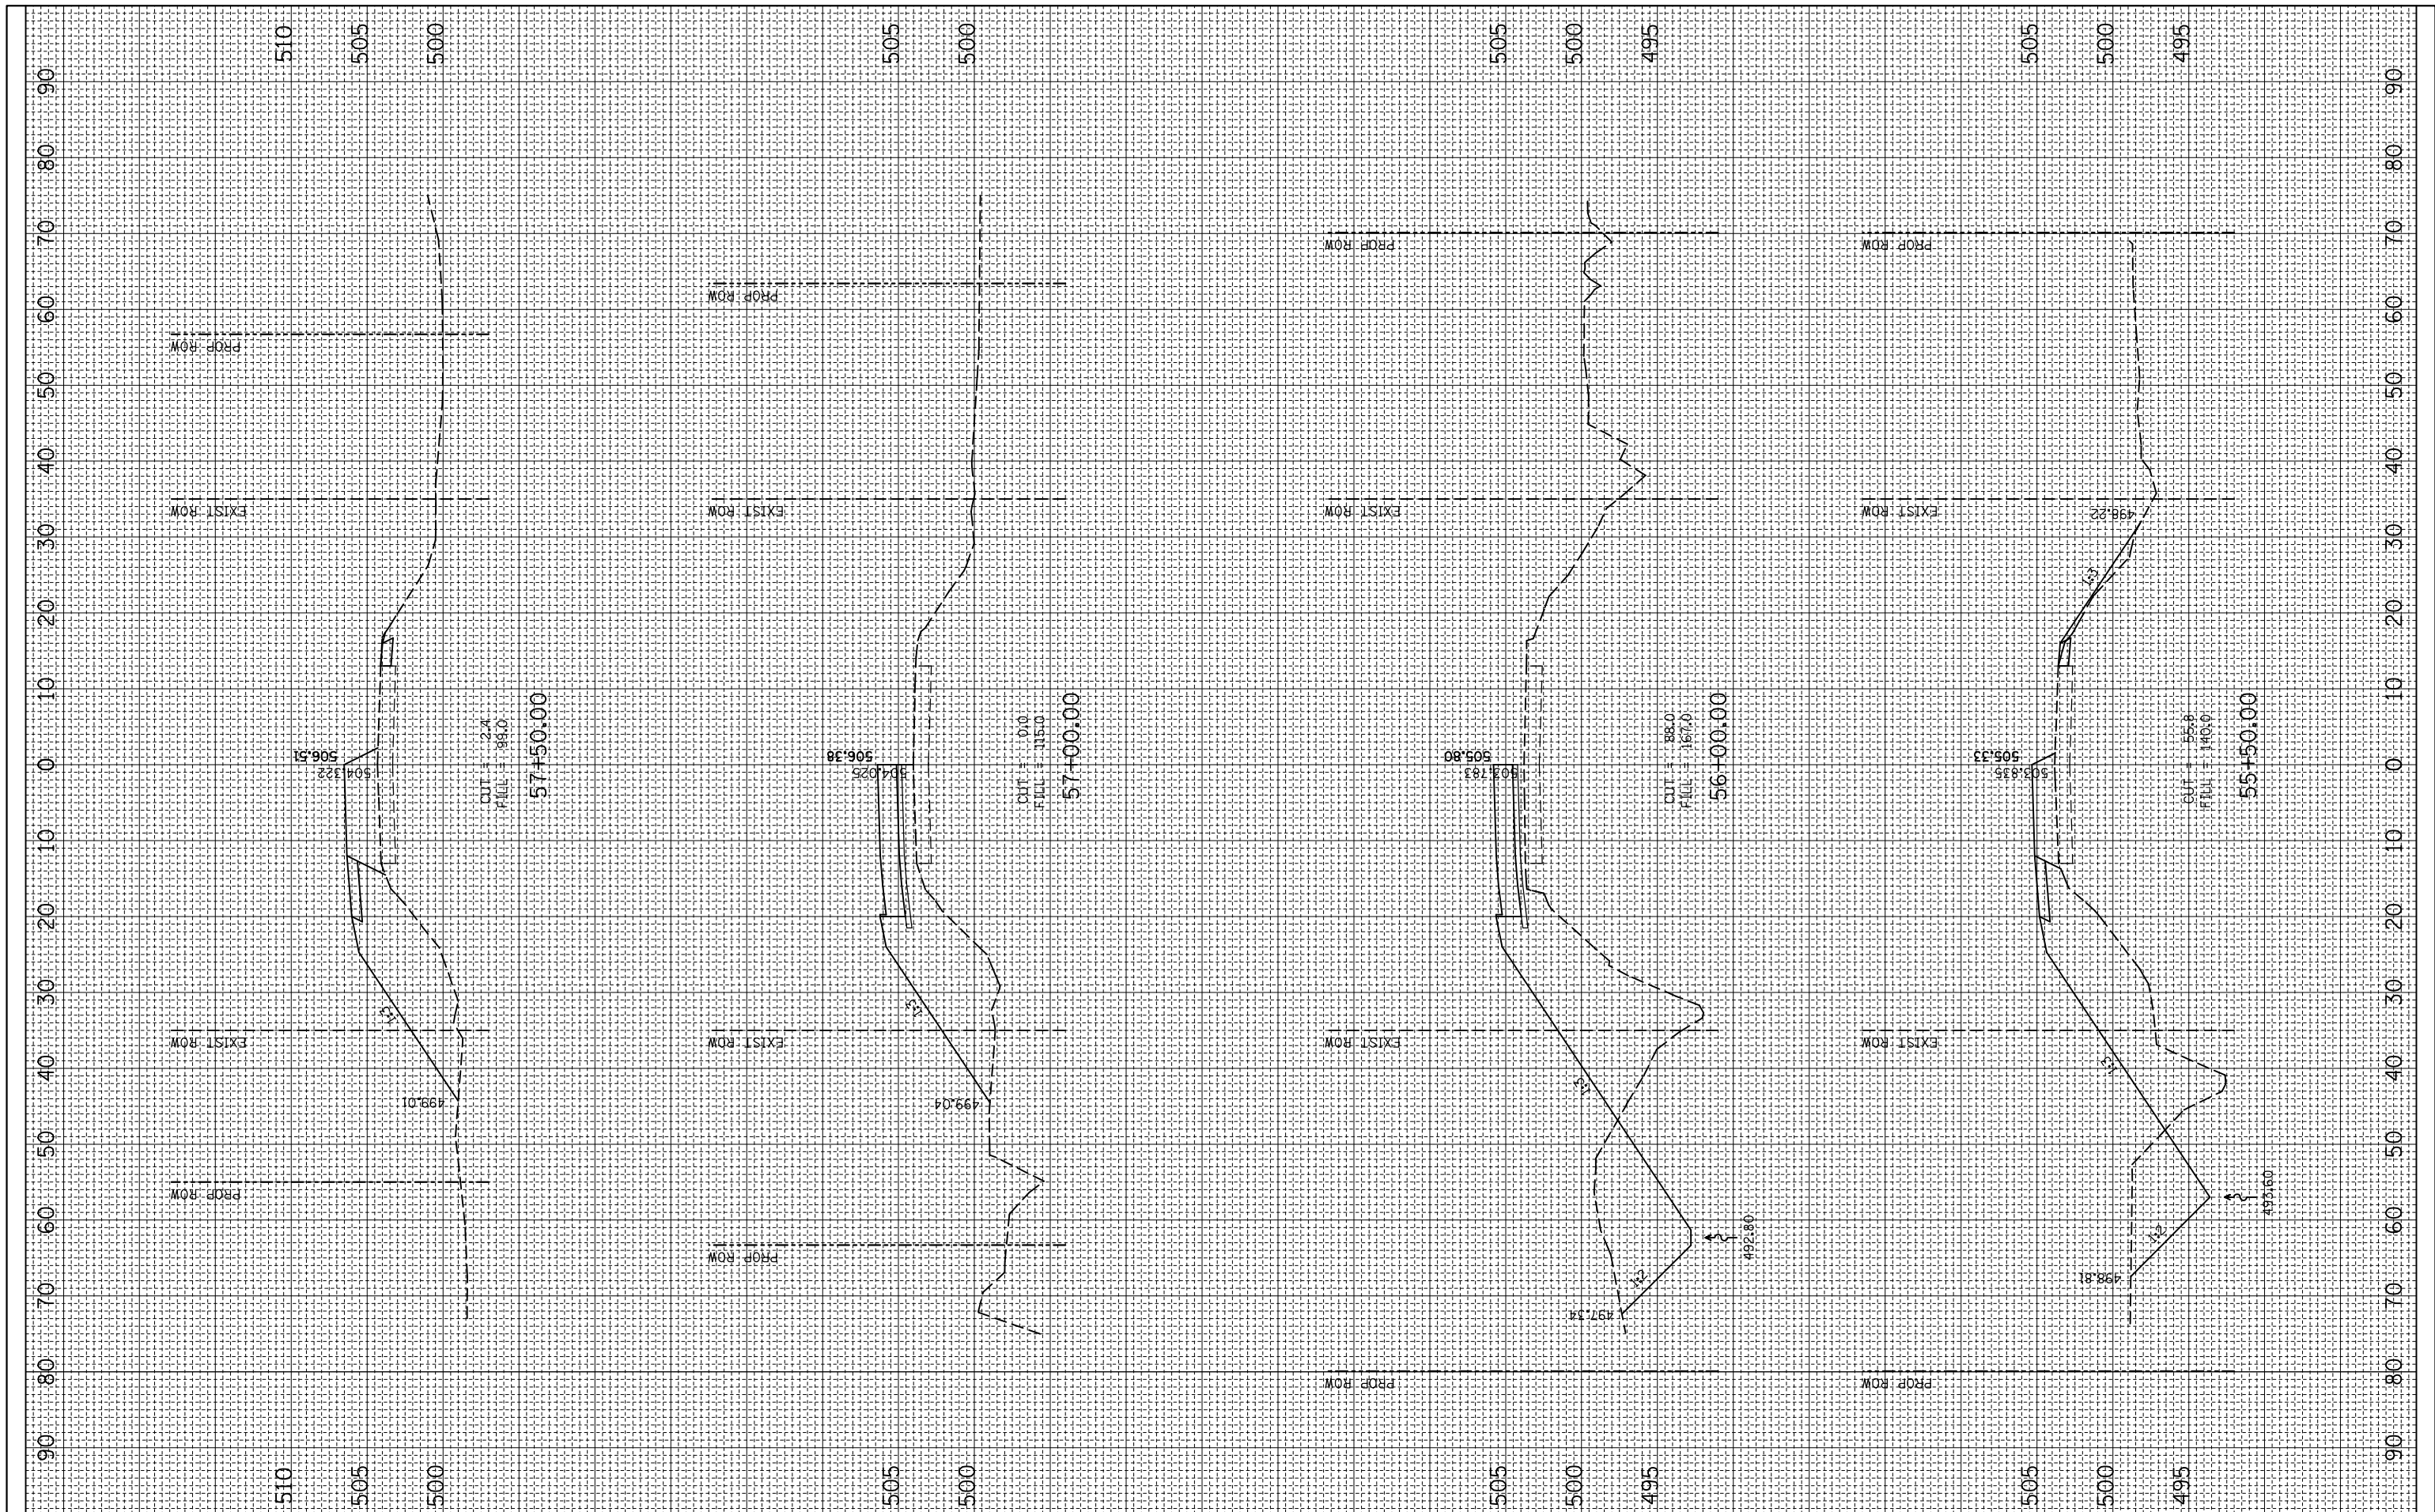

FILE NAME = \*FILEL\*

USER NAME = \*USER\*

PLOT SCALE = \*SCALE\*

PLOT DATE = \*DATE\*

DESIGNED -

DRAWN -

CHECKED -

DATE -

REVISED -

REVISED -

REVISED -

REVISED -

**STATE OF ILLINOIS**  
**DEPARTMENT OF TRANSPORTATION**

**STAGE I CROSS SECTIONS**

SCALE: SHEET NO. OF SHEETS STA. 53+50.00 TO STA. 55+50.00

F.A.P. RTE.	SECTION	COUNTY	TOTAL SHEETS	SHEET NO.
793	40 BR-1	MADISON	72	62
CONTRACT NO. 76A36				
FED. ROAD DIST. NO. ILLINOIS FED. AID PROJECT				