

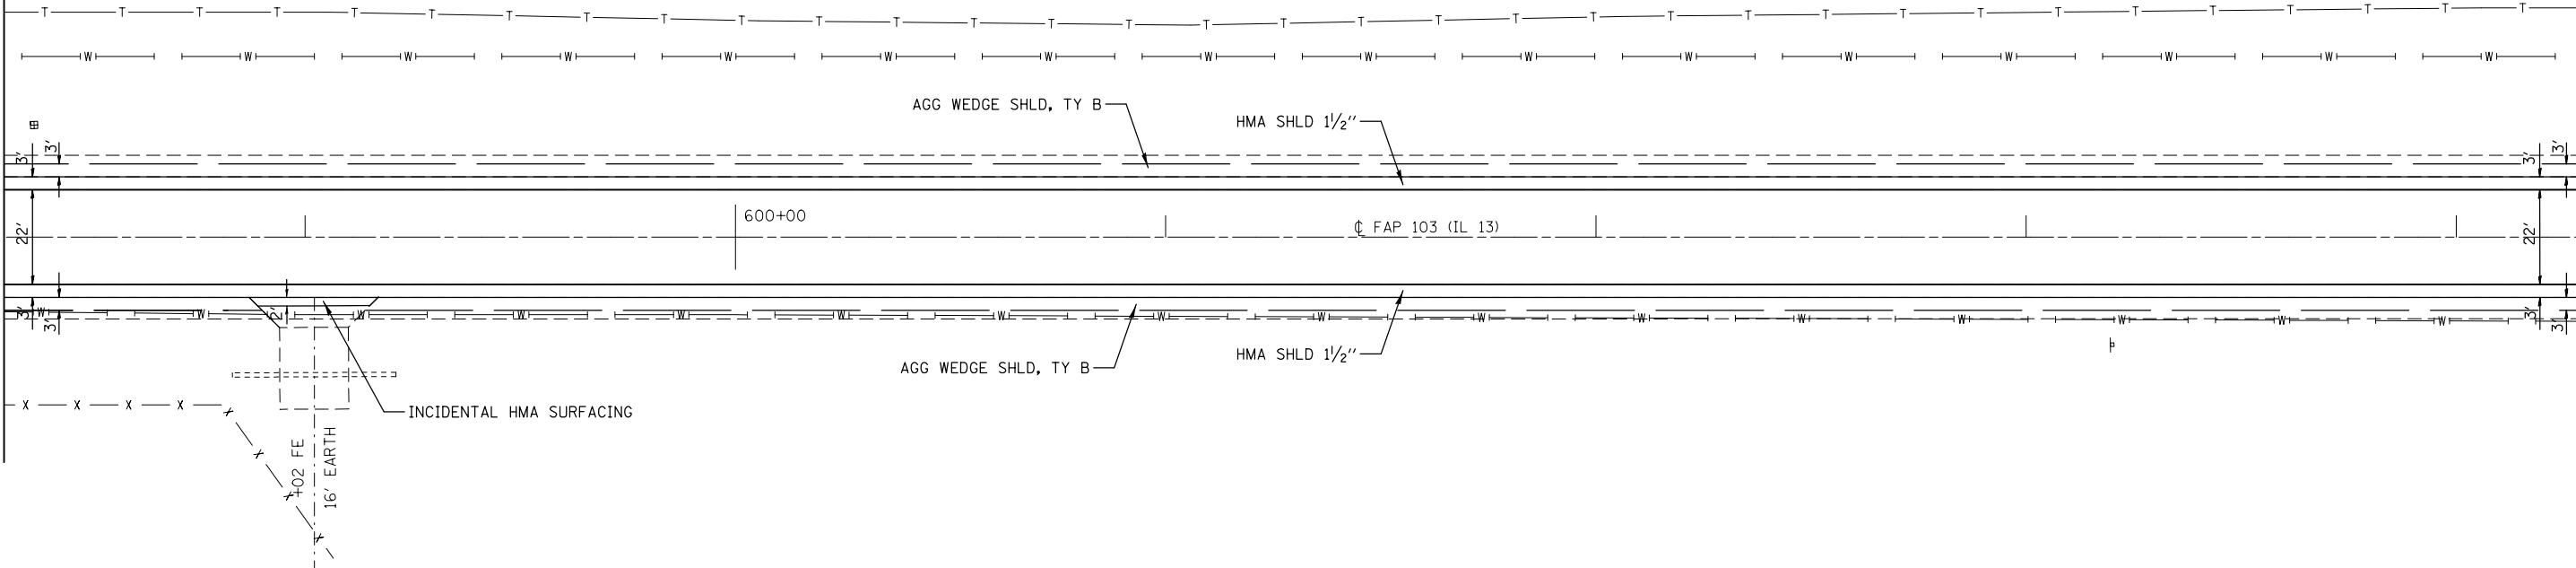
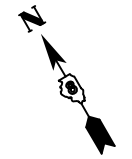


MATCH LINE STA 598+30

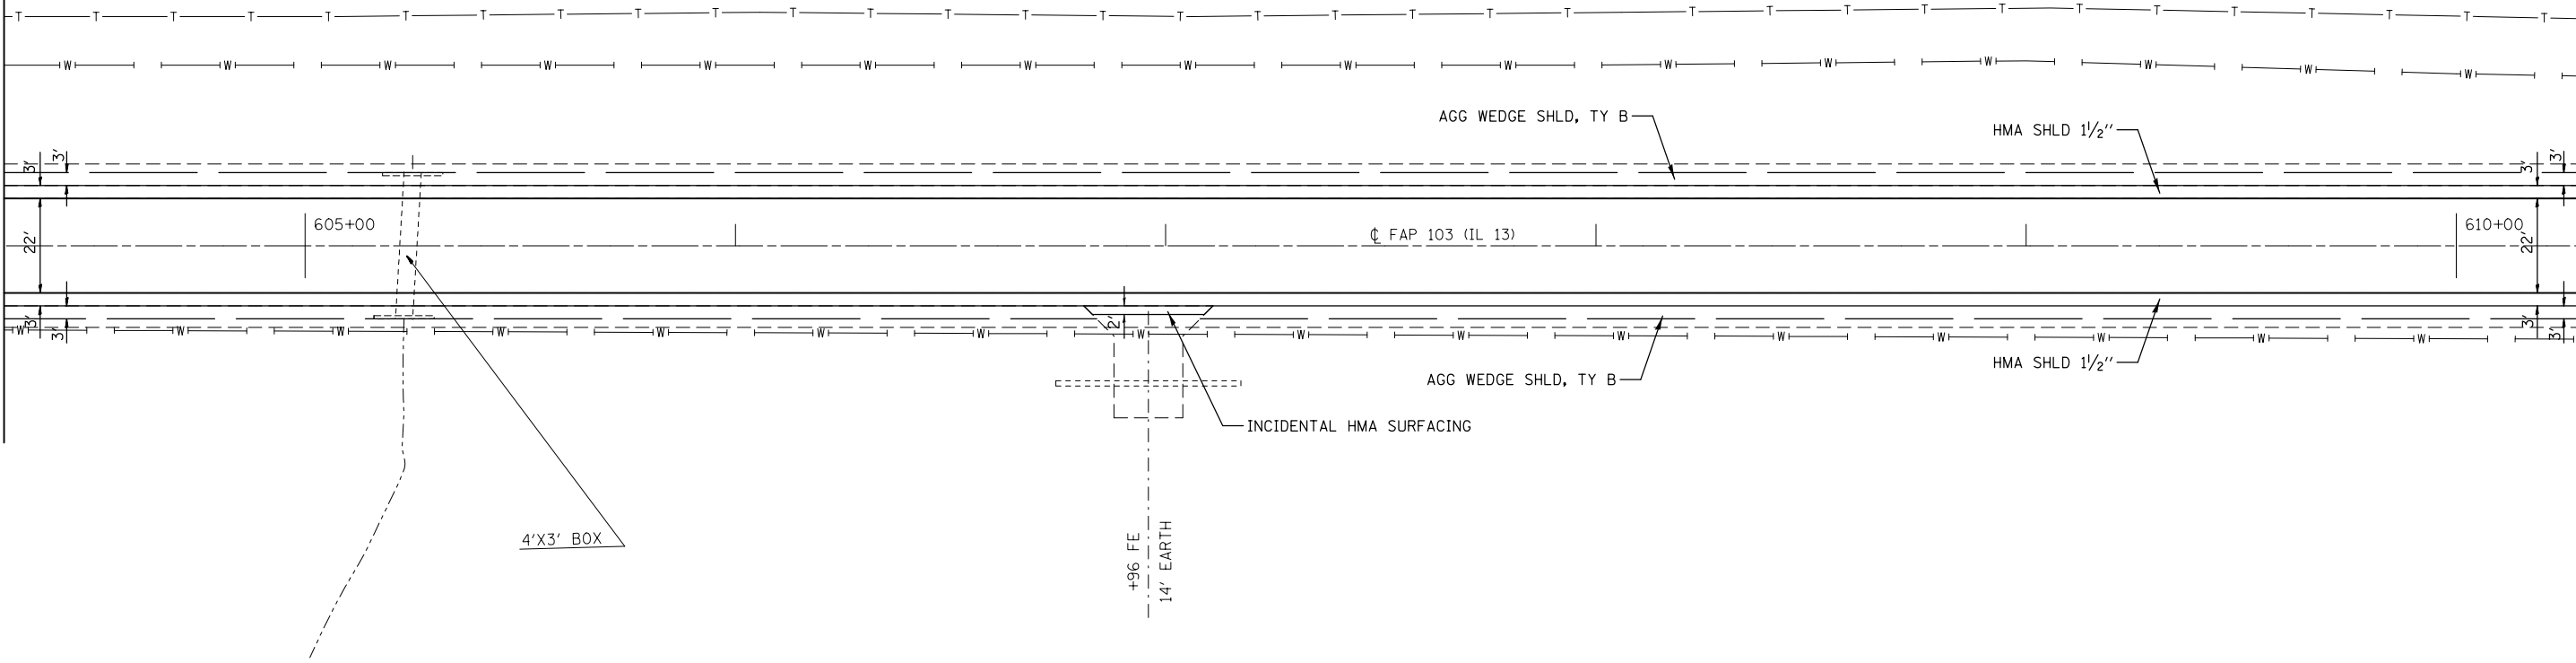

MATCH LINE STA 604+30

MATCH LINE STA 604+30

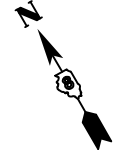

MATCH LINE STA 610+30

FILE NAME =	USER NAME = chollandeske	DESIGNED -	REVISED -
et:\pwork\pwork\dot\chollandeske\d0115523\0876E88-sh1-plan1.dgn		DRAWN -	REVISED -
	PLOT SCALE = 40.0000' / in.	CHECKED -	REVISED -
	PLOT DATE = 3/22/2013	DATE -	REVISED -

**STATE OF ILLINOIS
DEPARTMENT OF TRANSPORTATION**

PLAN SHEET

SCALE: N/A SHEET NO. 3 OF 30 SHEETS STA. 598+30 TO STA. 610+30

F.A.P. RTE.	SECTION	COUNTY	TOTAL SHEETS	SHEET NO.
103	(23,24)RS-4	ST. CLAIR	54	22
CONTRACT NO. 76E88				
ILLINOIS FED. AID PROJECT				