


CURVE 8
 P.I. STA= 787+91.47 L= 1,367.33
 Δ = 1° 02' 21.00" LT E= 3.10
 D= 0° 04' 33.60" S.E.= N/A
 R= 75,389.48 P.C. STA= 781+07.79
 T= 683.68 P.T. STA= 794+75.12

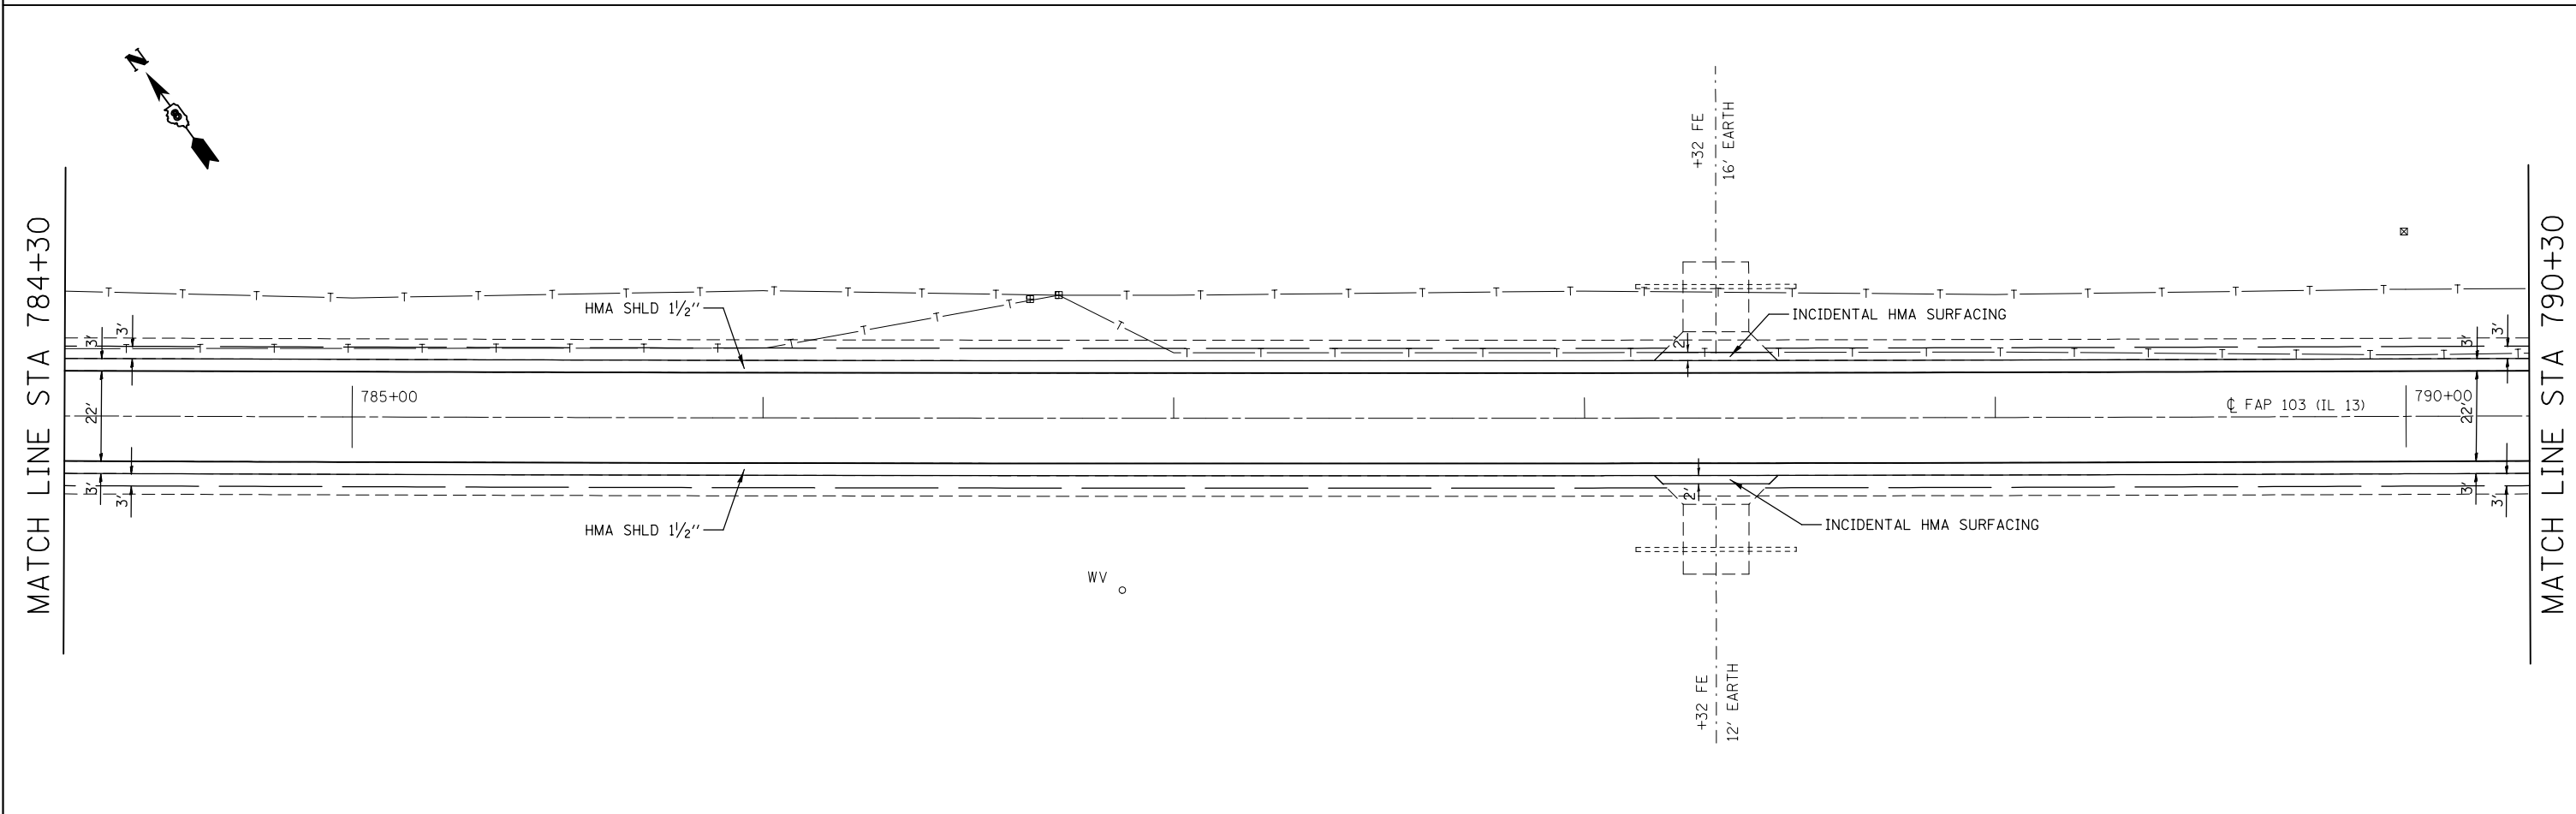

FILE NAME = c:\pw\work\p\midot\challandeske\d0115523\0876E88-sh-t-plan1.dgn	USER NAME = challandeske	DESIGNED -	REVISED -	STATE OF ILLINOIS DEPARTMENT OF TRANSPORTATION	PLAN SHEET			F.A.P. RTE.	SECTION	COUNTY	TOTAL SHEETS	SHEET NO.
	PLOT SCALE = 40.0000' / in.	DRAWN -	REVISED -		103	(23,24)RS-4	ST. CLAIR	54	37			
PLOT DATE = 3/22/2013	CHECKED -	REVISED -	CONTRACT NO. 76E88		ILLINOIS FED. AID PROJECT							
DATE -	REVISED -	SCALE: N/A	SHEET NO. 18 OF 30 SHEETS		STA. 778+30 TO STA. 790+30							