



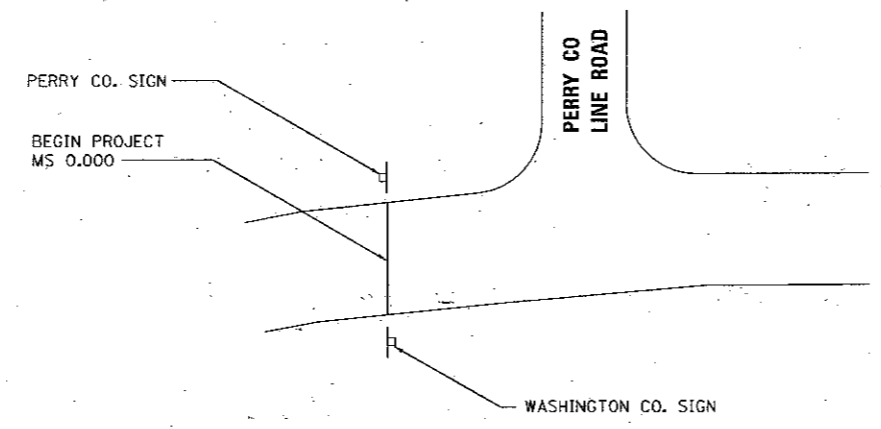

NO SCALE

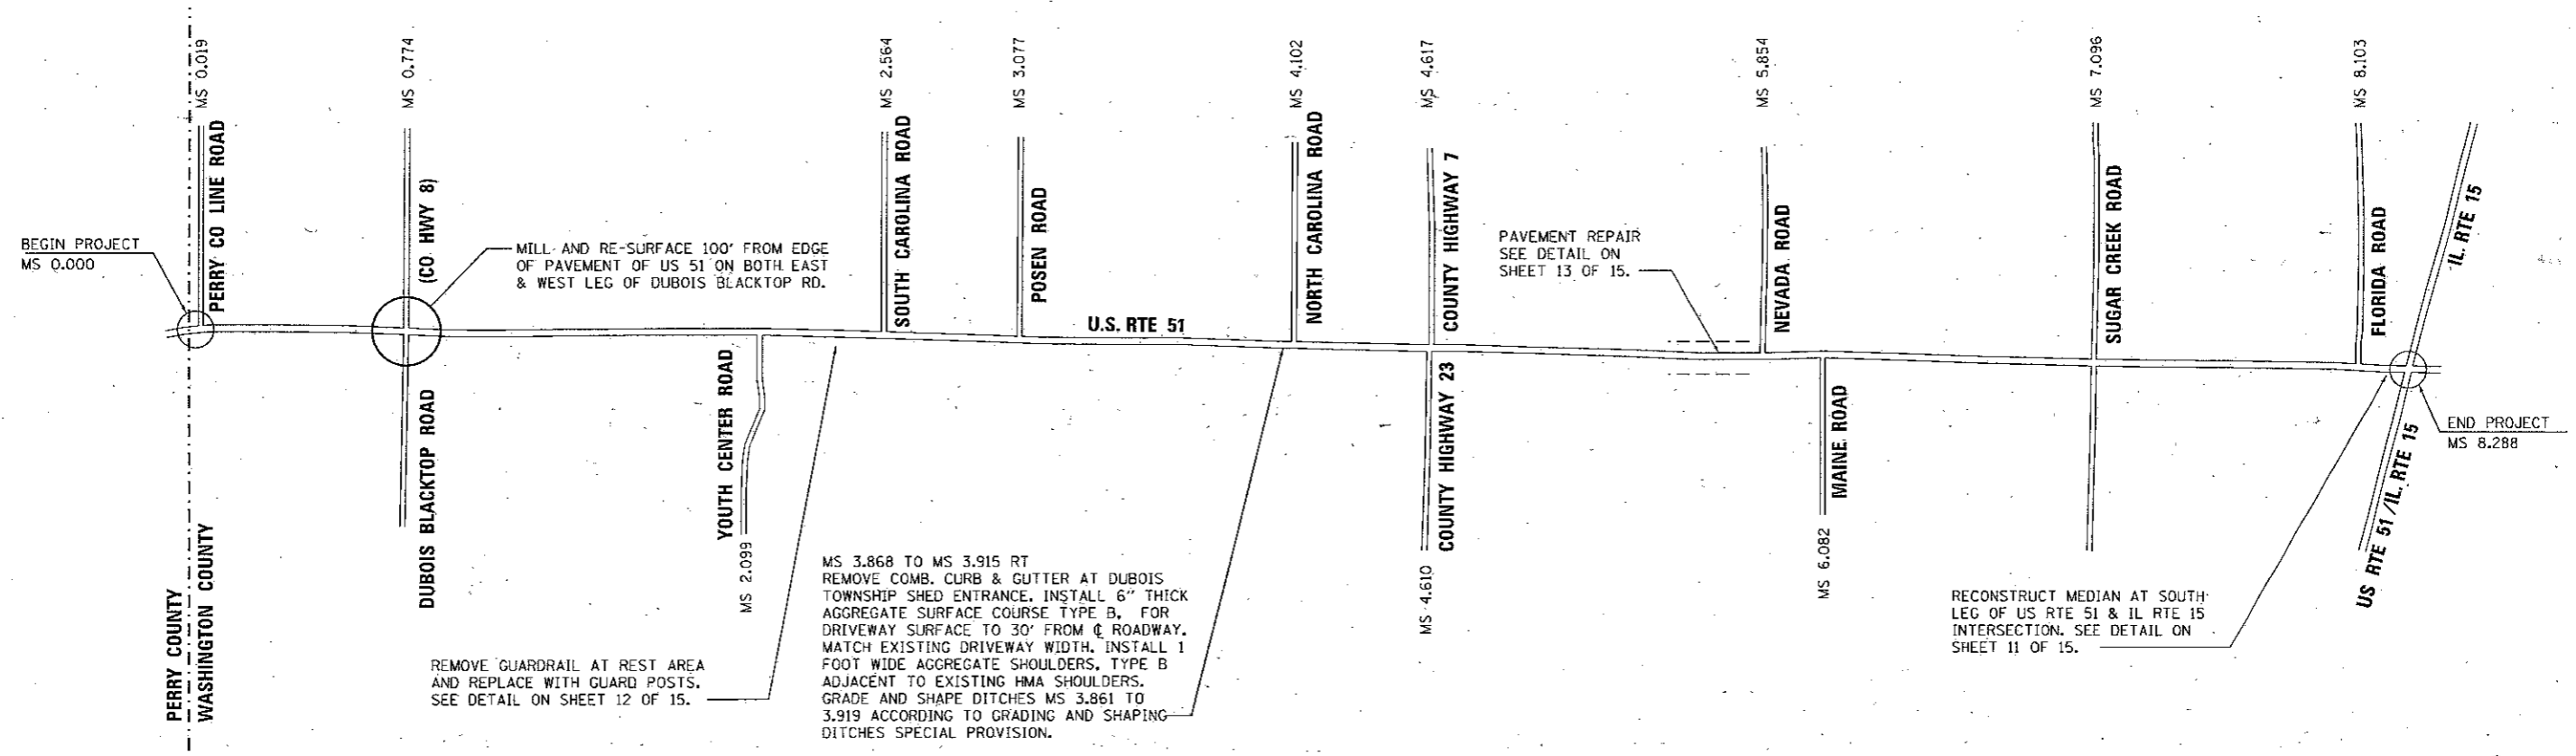

BEGIN PROJECT DETAIL

DRIVER: J:\Bentley\Bentley\Projects\12-13-2012\12-13-2012\12-13-2012.dwg  
FILE NAME: L:\ARCHIVE\2011\12\13\12-13-2012.dwg



USER NAME = jlf1	DESIGNED - JLF	REVISED -
PRINTER =	DRAWN - MSJ	REVISED -
PLOT SCALE = 2.0000 1/16"	CHECKED - KEJ	REVISED -
PLOT DATE = 1/12/2012	DATE - 01/13/2012	REVISED -

STATE OF ILLINOIS  
DEPARTMENT OF TRANSPORTATION

PLAN			
SHEET NO.	OF	SHEETS	STA. TO STA.

F.A.P. RTE.	SECTION	COUNTY	TOTAL SHEETS	SHEET NO.
322	(7, 8)RS-2	WASHINGTON	15	9
CONTRACT NO. 76E91				
ILLINOIS FED. AID PROJECT				