


GUARDRAIL POSTS MAY NEED TO BE ADJUSTED TO AVOID GUTTER OUTLET ON LT. SIDE OF ROAD.

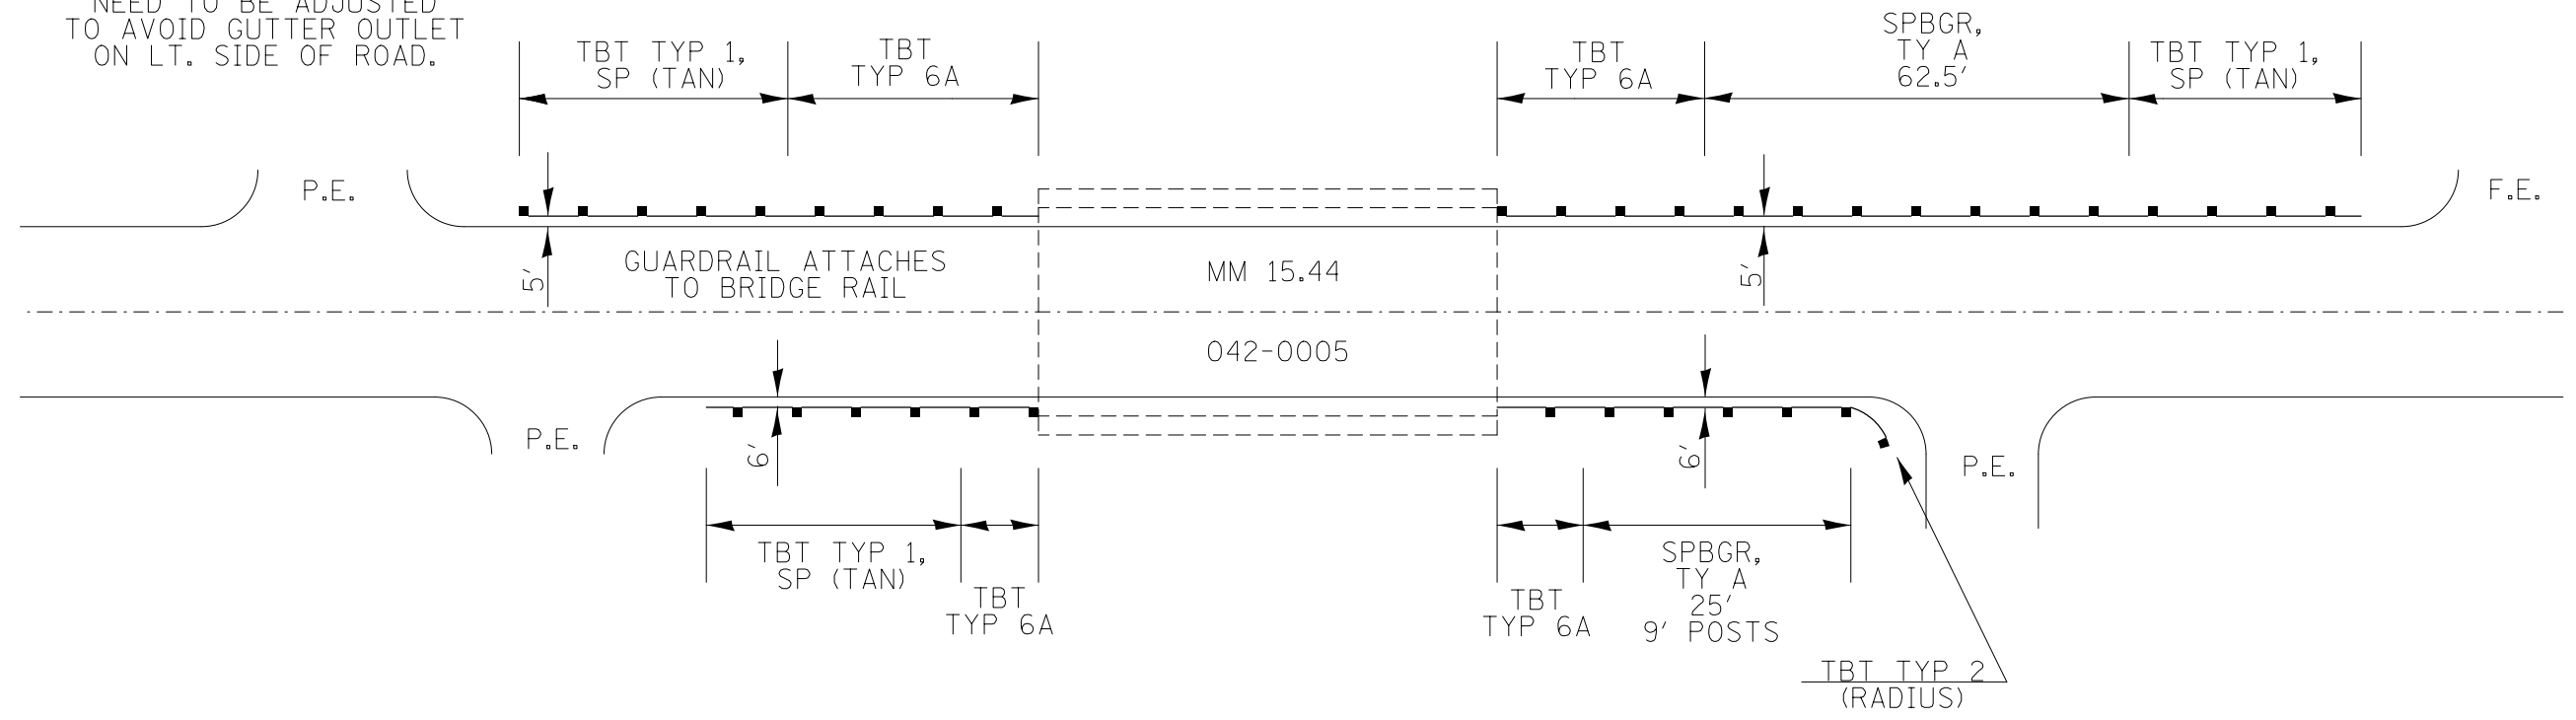

NOT TO SCALE

FILE NAME = c:\pwork\pwork\conoverpj\d0280257\d076f24-sht-plan.dgn	USER NAME = conoverpj	DESIGNED -	REVISED -	STATE OF ILLINOIS DEPARTMENT OF TRANSPORTATION	PLAN SHEET LOCATION #26 - MM 15.44			F.A.P. RTE.	SECTION	COUNTY	TOTAL SHEETS	SHEET NO.
	PLOT SCALE = 100.0000' / in.	CHECKED -	REVISED -		SCALE:	SHEET NO. 26 OF 27 SHEETS	STA.	TO STA.	304	(6,4,2)RS-3	JERSEY	52
PLOT DATE = 3/22/2013	DATE -	REVISED -	REVISED -		CONTRACT NO. 76F24							
FED. ROAD DIST. NO. ILLINOIS FED. AID PROJECT												