
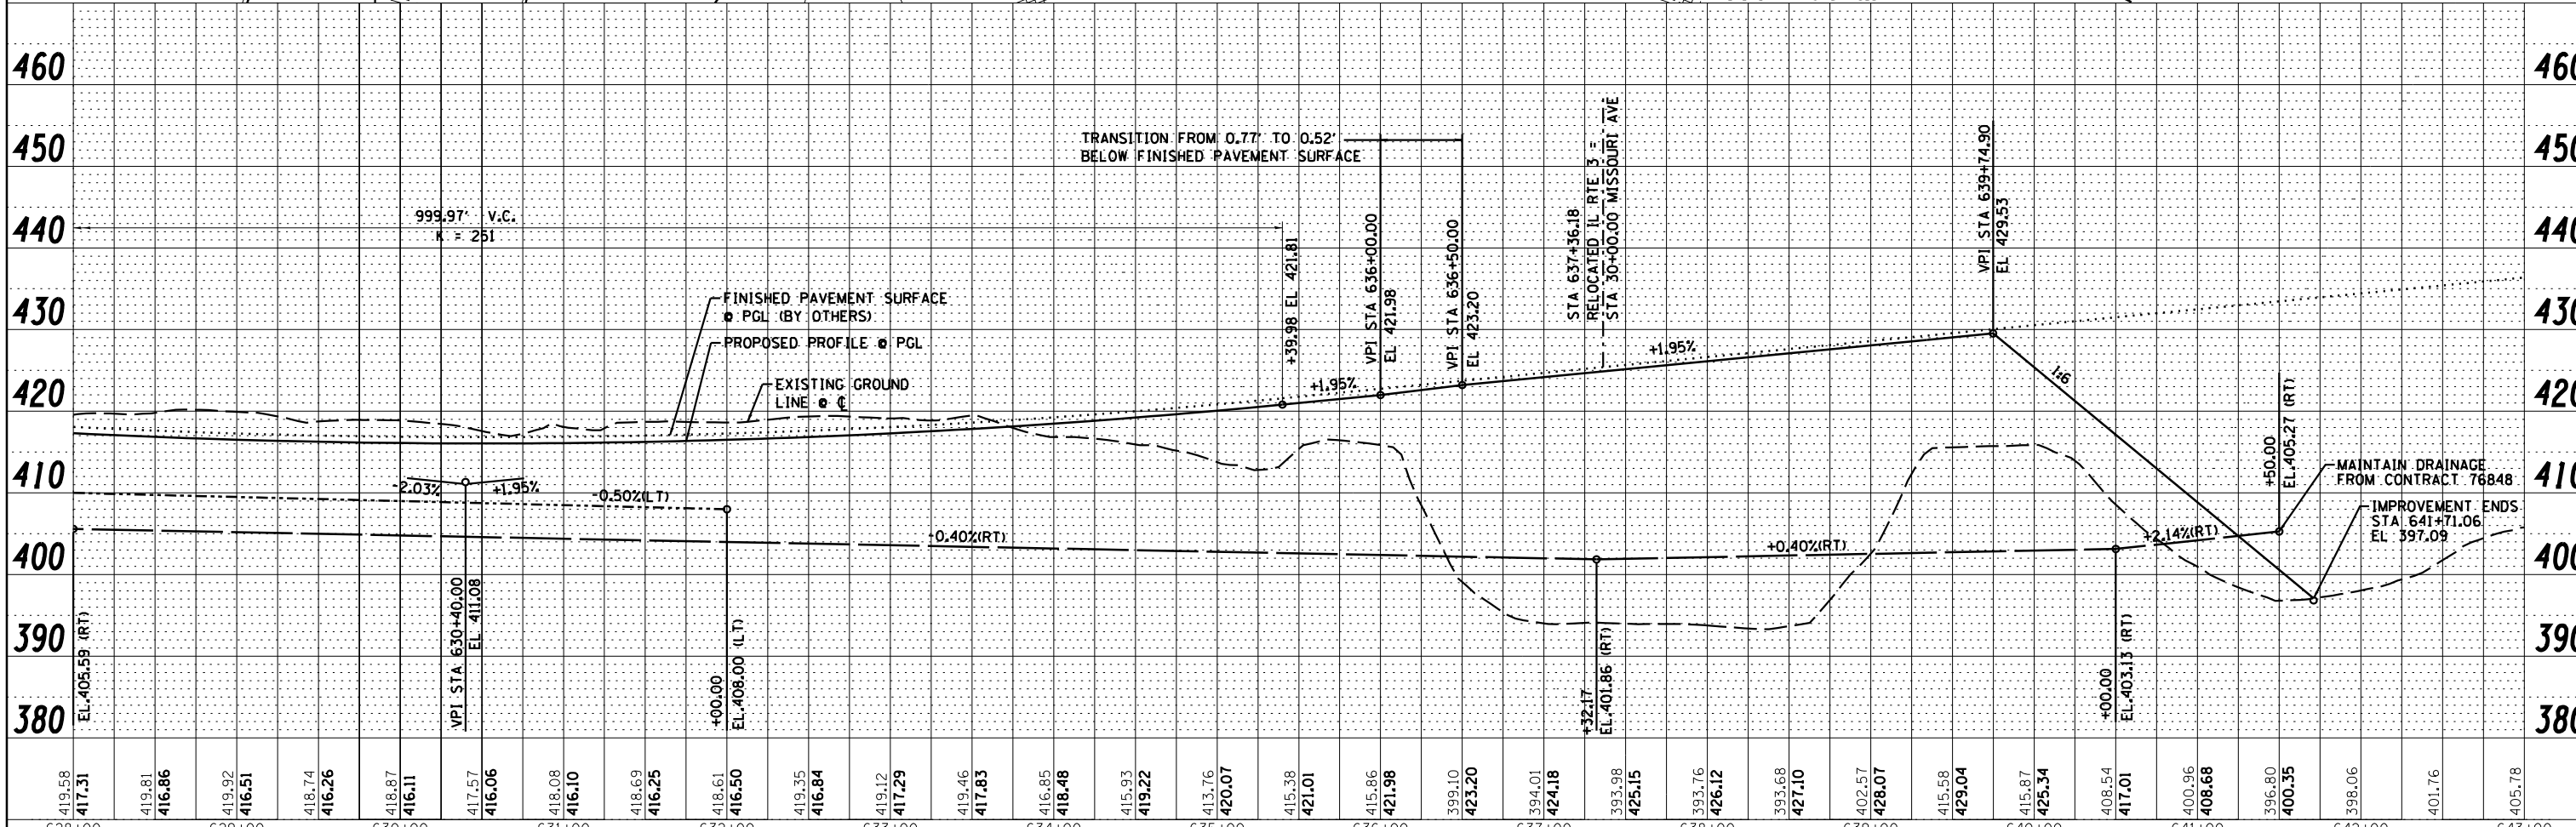


DATE	
BY	
PLAN	SURVEYED
	ALIGNED
	NOTED
	CHECKED
	FILED
	NO.
	NO.
	NO.
	NO.

DATE	
BY	
PROFILE	SURVEYED
	GRADES
	CHECKED
	STRUCTURE
	NOTATIONS
	CHKD
	NO.
	NO.
	NO.
	NO.

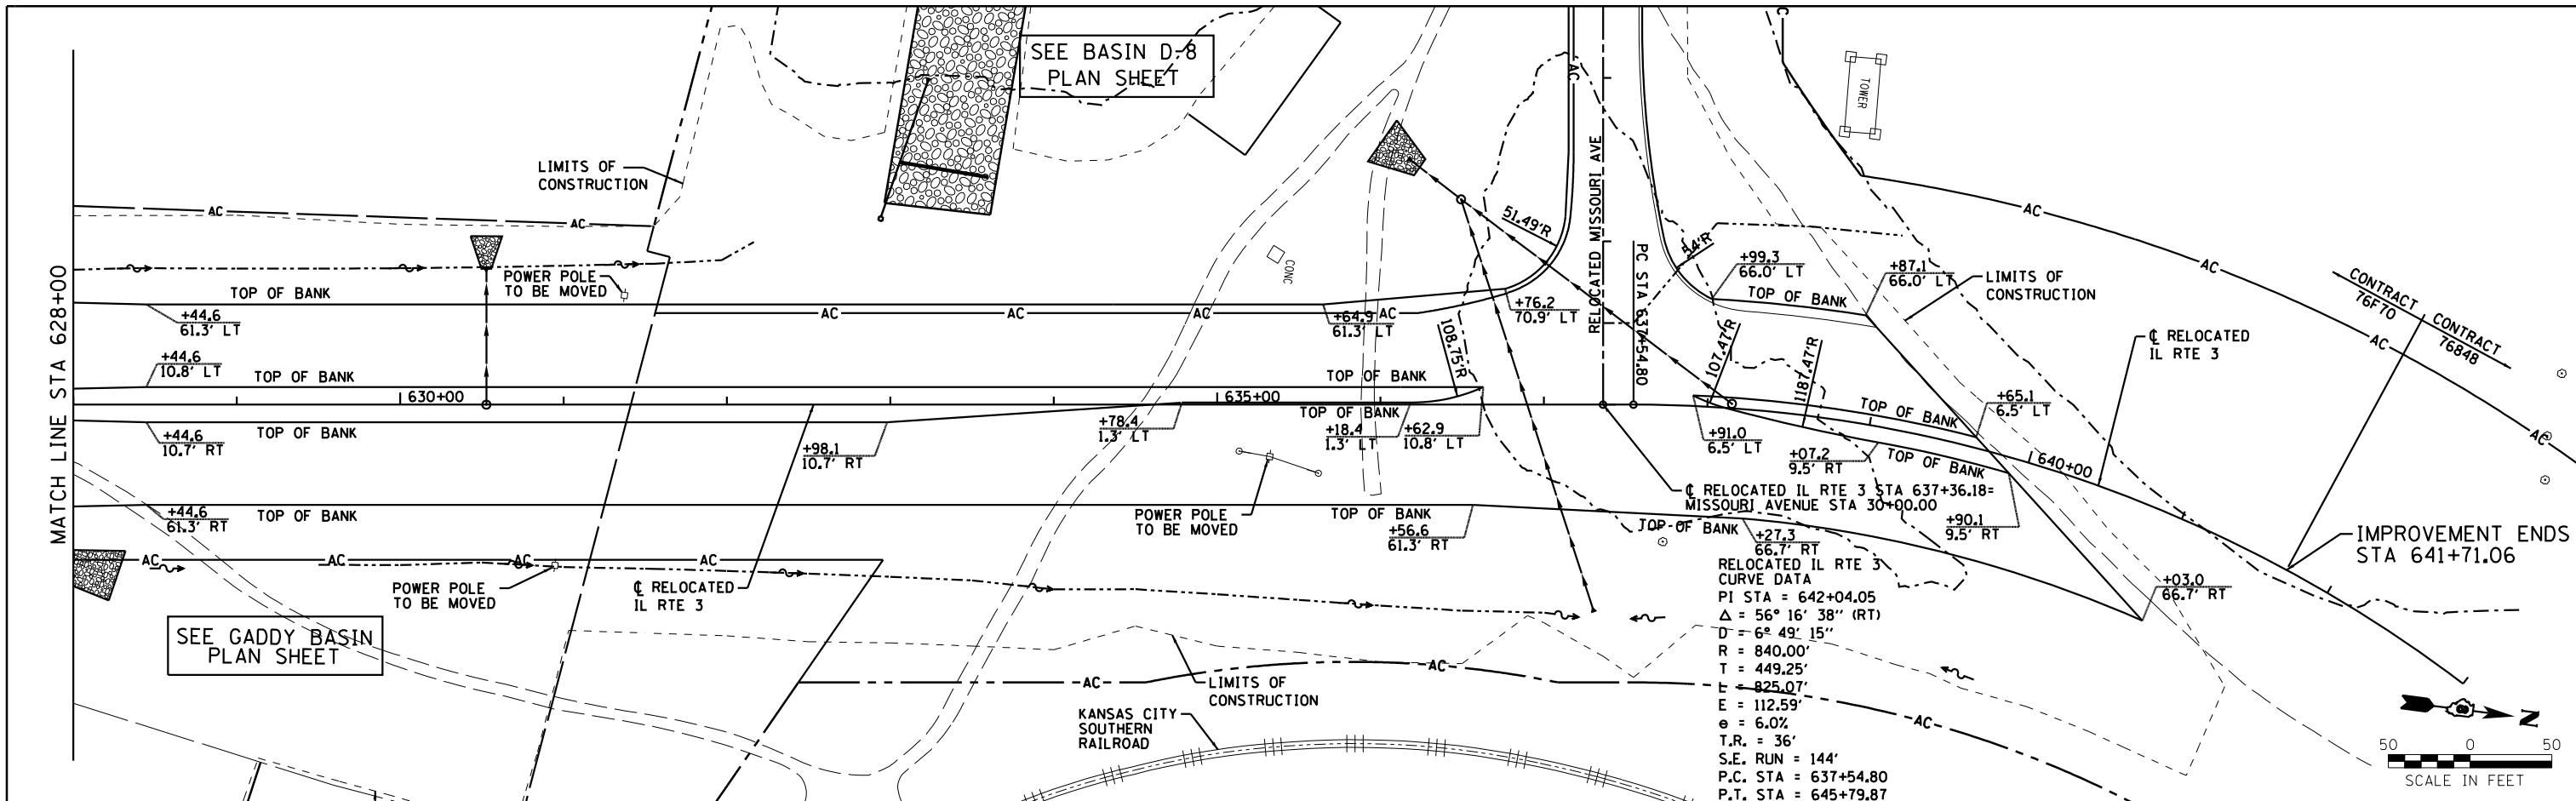

419.58 417.31	419.81 416.86	419.92 416.51	418.74 416.26	418.87 416.11	417.57 416.06	418.08 416.10	418.69 416.25	418.61 416.50	419.35 416.84	419.12 417.29	419.46 417.83	416.85 418.48	415.93 419.22	413.76 420.07	415.38 421.01	415.86 421.98	399.10 423.20	394.01 424.18	393.98 425.15	393.76 426.12	393.68 427.10	402.57 428.07	415.58 429.04	415.87 425.34	408.54 417.01	400.96 408.68	396.80 400.35	398.06	401.76	405.78
628+00	629+00	630+00	631+00	632+00	633+00	634+00	635+00	636+00	637+00	638+00	639+00	640+00	641+00	642+00	643+00															

Farnsworth GROUP, INC.
 2705 McGraw Drive
 Bloomington, Illinois 61704
 309/663-8435, 309/663-1571 fax

USER NAME = dmeyer	DESIGNED - JJO	REVISED - 02/06/13
	DRAWN - JJO	REVISED - 03/18/13
PLOT SCALE = 100.0000' / 1"	CHECKED - PJM	REVISED -
PLOT DATE = 3/18/2013	DATE - 10/18/12	REVISED -

**STATE OF ILLINOIS
 DEPARTMENT OF TRANSPORTATION**

**RELOCATED IL RTE 3
 PLAN & PROFILE**

SCALE:	SHEET NO.	OF SHEETS	STA.	TO STA.
--------	-----------	-----------	------	---------

F.A.P. RT.	SECTION	COUNTY	TOTAL SHEETS	SHEET NO.
788	520-1-2-1	ST. CLAIR	121	18
CONTRACT NO. 76F70				
ILLINOIS FED. AID PROJECT				