
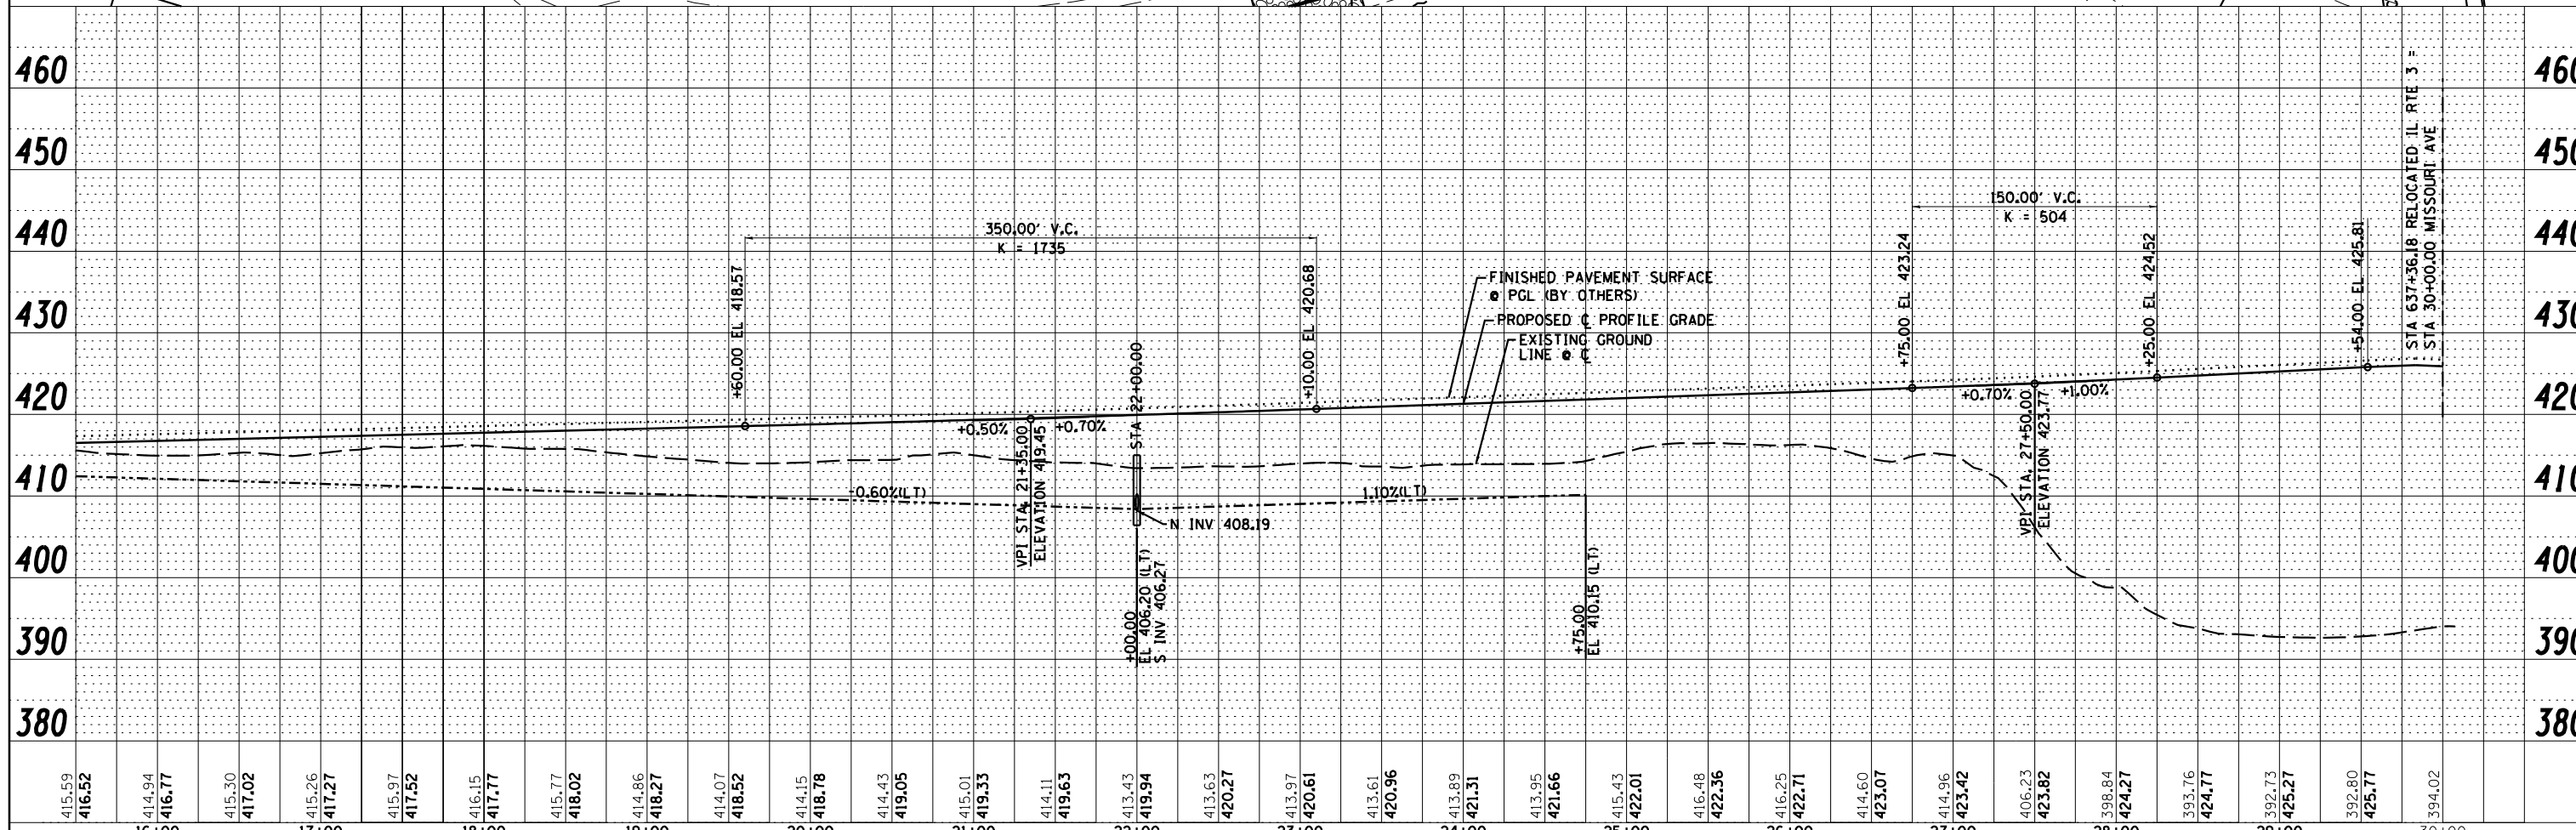


PLAN	SURVEYED	DATE
	PLOTTED	BY
	ALIGNED	
	CHECKED	
	FILED	
	NO.	

PROFILE	SURVEYED	DATE
	PLOTTED	BY
	GRADES	
	CHECKED	
	STRUCTURE	
	NOTATIONS	
	CHKD	
	NO.	

- 49 STA 22+00, 56.0' LT  
PRCFES 24"  
INV = 408.40
- 50 STA 22+00, 35.0' LT  
MH SPECIAL (5' DIA)  
TM EL = 415.49  
N INV = 408.19  
S INV = 406.27
- 49 SS CLASS A, TY 2  
24"x13" @ 1.0%  
TBF = 0 CU YD
- 50 SS CLASS A, TY 2  
36"x90" @ 0.3%  
TBF = 100 CU YD
- STA 22+00, 65.2' RT  
PRCFES 36"  
INV = 406.00

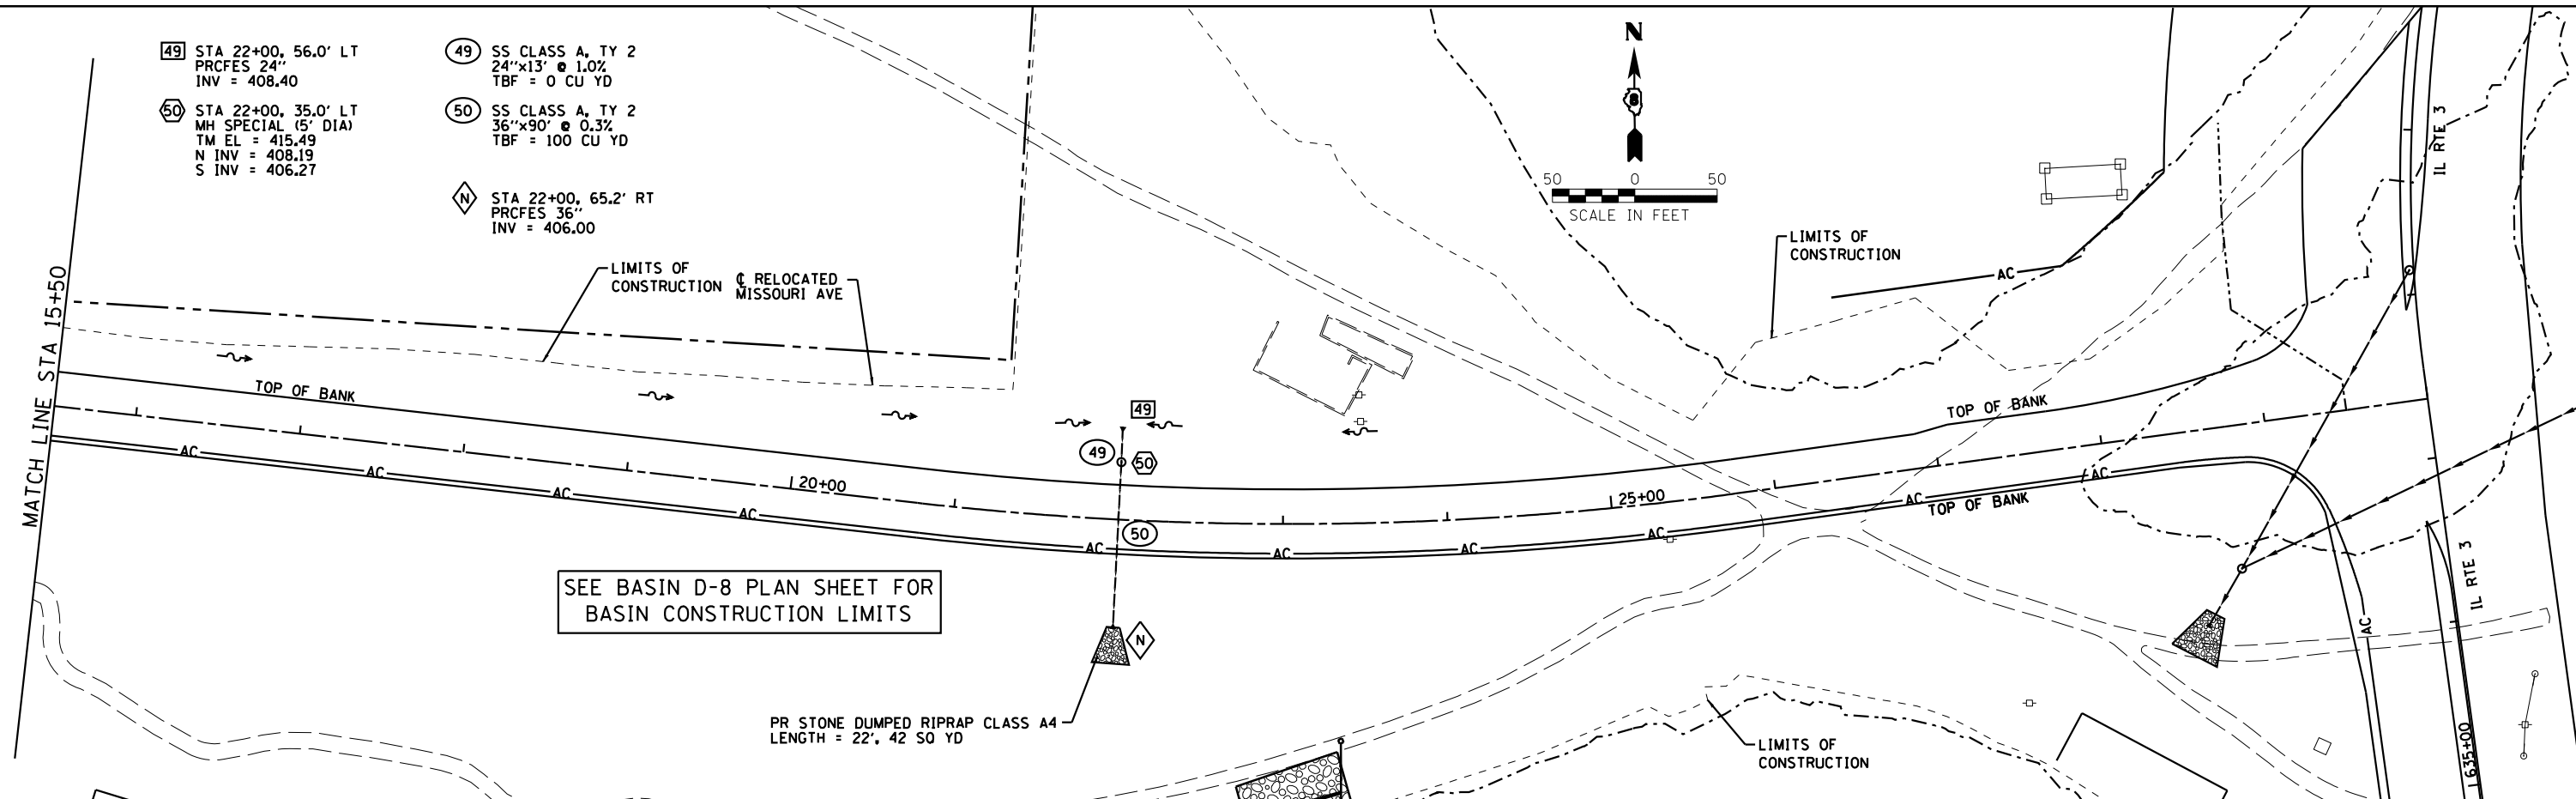

415.59 416.52	414.94 416.77	415.30 417.02	415.26 417.27	415.97 417.52	416.15 417.77	415.77 418.02	414.86 418.27	414.07 418.52	414.15 418.78	414.43 419.05	415.01 419.33	414.11 419.63	413.43 419.94	413.63 420.27	413.97 420.61	413.61 420.96	413.89 421.31	413.95 421.66	415.43 422.01	416.48 422.36	416.25 422.71	414.60 423.07	414.96 423.42	406.23 423.82	398.84 424.27	393.76 424.77	392.73 425.27	392.80 425.77	394.02	
16+00	17+00	18+00	19+00	20+00	21+00	22+00	23+00	24+00	25+00	26+00	27+00	28+00	29+00	30+00																

**Farnsworth GROUP, INC.**  
2709 McGraw Drive  
Bloomington, Illinois 61704  
309/663-8435, 309/663-1571 fax

USER NAME = dmeyer	DESIGNED - JJO	REVISED - 02/06/13
	DRAWN - JJO	REVISED - 03/18/13
PLOT SCALE = 100.000' / in.	CHECKED - PJM	REVISED -
PLOT DATE = 3/18/2013	DATE - 10/18/12	REVISED -

STATE OF ILLINOIS  
DEPARTMENT OF TRANSPORTATION

RELOCATED MISSOURI AVENUE  
DRAINAGE  
PLAN & PROFILE

F.A.P. RTE. 788	SECTION 520-1-2-1	COUNTY ST. CLAIR	TOTAL SHEETS 121	SHEET NO. 31
CONTRACT NO. 76F70				
ILLINOIS FED. AID PROJECT				

SCALE: SHEET NO. OF SHEETS STA. TO STA.