


DATE	
BY	
FINAL SURVEY	SURVEYED
NOTE BOOK	PLOTTED
NO.	AREAS CHECKED

DATE	
BY	
ORIGINAL SURVEY	SURVEYED
NOTE BOOK	PLOTTED
NO.	AREAS CHECKED

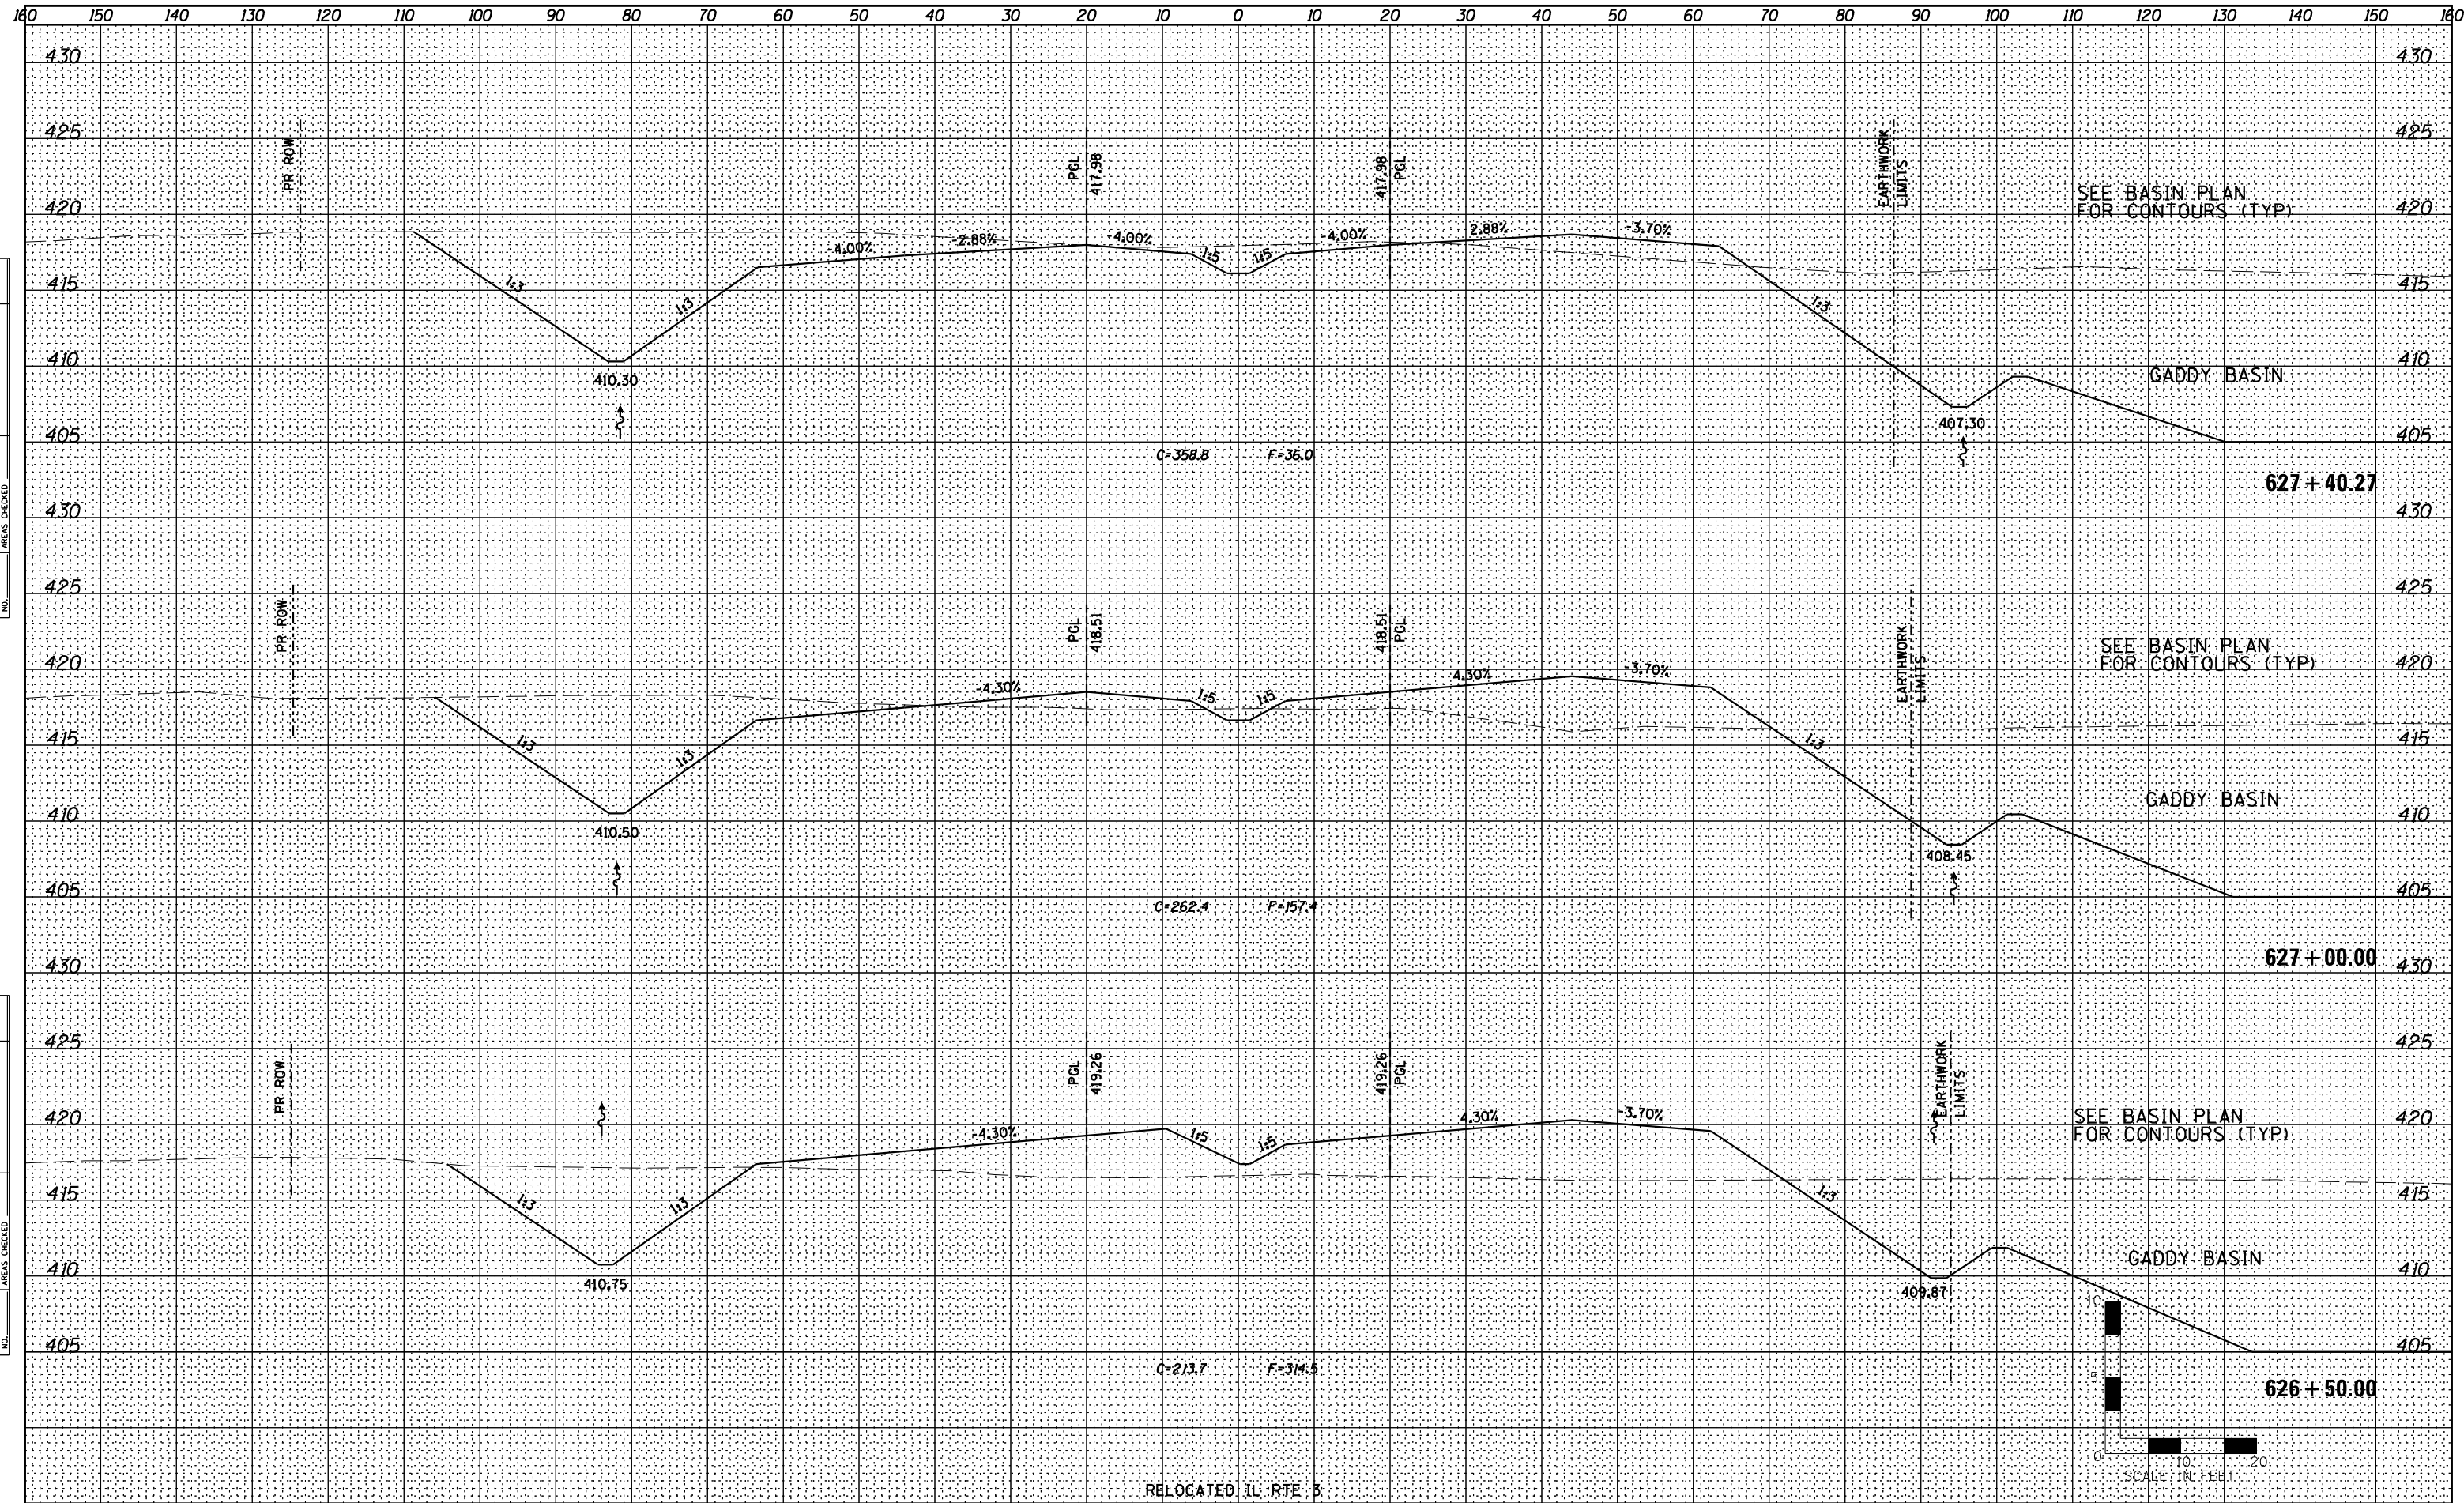

**STATE OF ILLINOIS
DEPARTMENT OF TRANSPORTATION**

**RELOCATED IL RTE 3
CROSS SECTIONS**



USER NAME = dmeyer	DESIGNED - JJO	REVISED - 02/06/13
	DRAWN - JJO	REVISED -
PLOT SCALE = 1/2" = 20' / in.	CHECKED - PJM	REVISED -
PLOT DATE = 2/8/2013	DATE - 10/18/12	REVISED -

SCALE:	SHEET NO.	OF SHEETS	STA. 626+50.00 TO STA. 627+40.27
--------	-----------	-----------	----------------------------------

F.A.P. RTE.	SECTION	COUNTY	TOTAL SHEETS	SHEET NO.
788	520-1-2-1	ST. CLAIR	121	69
CONTRACT NO. 76F70				

ILLINOIS FED. AID PROJECT