


BY: _____ DATE: _____
 SURVEYED _____
 PLOTTED _____
 TEMPLATE _____
 NOTE BOOK _____
 AREAS CHECKED _____
 NO. _____

BY: _____ DATE: _____
 SURVEYED _____
 PLOTTED _____
 TEMPLATE _____
 NOTE BOOK _____
 AREAS CHECKED _____
 NO. _____

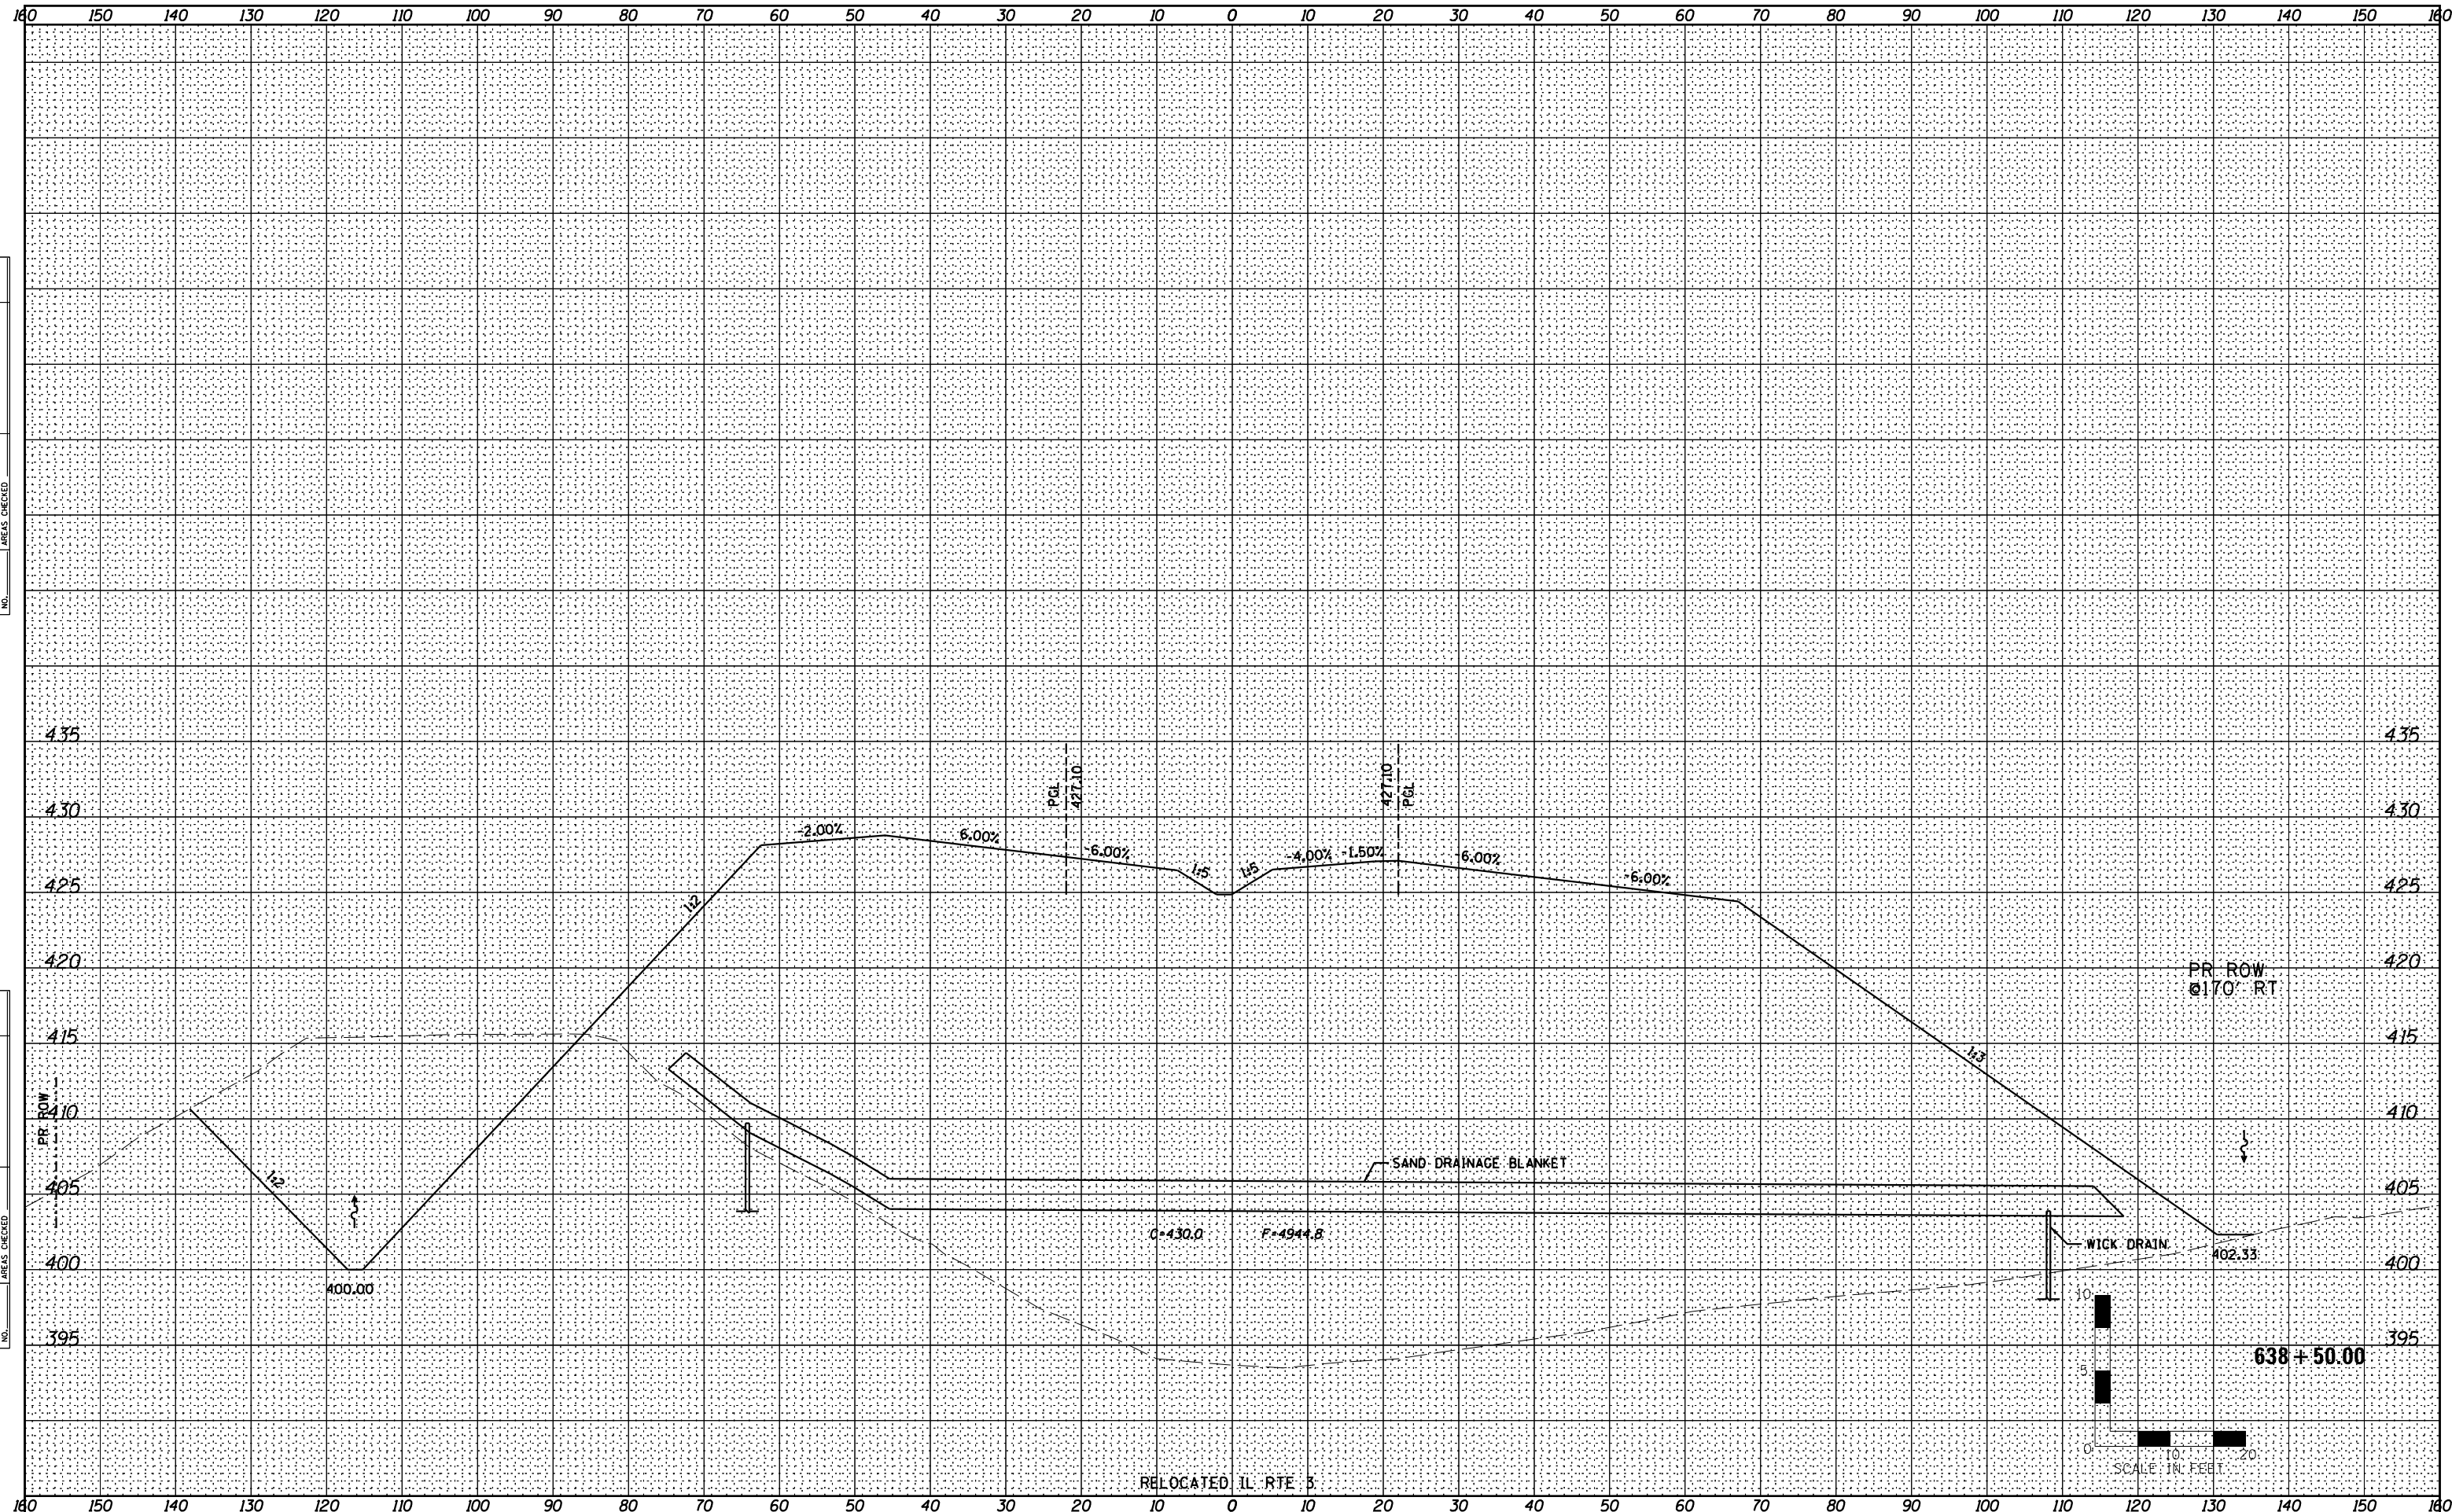

RELOCATED IL RTE 3



USER NAME = dmeyer
 PLOT SCALE = 1/2" = 100.0000' / in.
 PLOT DATE = 2/8/2013

DESIGNED - JJO
 DRAWN - JJO
 CHECKED - PJM
 DATE - 10/18/12

REVISED - 02/06/13
 REVISED -
 REVISED -
 REVISED -

**STATE OF ILLINOIS
 DEPARTMENT OF TRANSPORTATION**

**RELOCATED IL RTE 3
 CROSS SECTIONS**

SCALE: SHEET NO. OF SHEETS STA. 638+50.00 TO STA. 638+50.00

F.A.P. RTE. 788	SECTION 520-1-2-1	COUNTY ST. CLAIR	TOTAL SHEETS 121	SHEET NO. 83
CONTRACT NO. 76F70				
ILLINOIS FED. AID PROJECT				