


160 150 140 130 120 110 100 90 80 70 60 50 40 30 20 10 0 10 20 30 40 50 60 70 80 90 100 110 120 130 140 150 160

BY	DATE
FINAL SURVEY	SURVEYED
NOTE BOOK	PLOTTED
NO.	TEMPLATE
	AREAS CHECKED

BY	DATE
ORIGINAL SURVEY	SURVEYED
NOTE BOOK	PLOTTED
NO.	TEMPLATE
	AREAS CHECKED

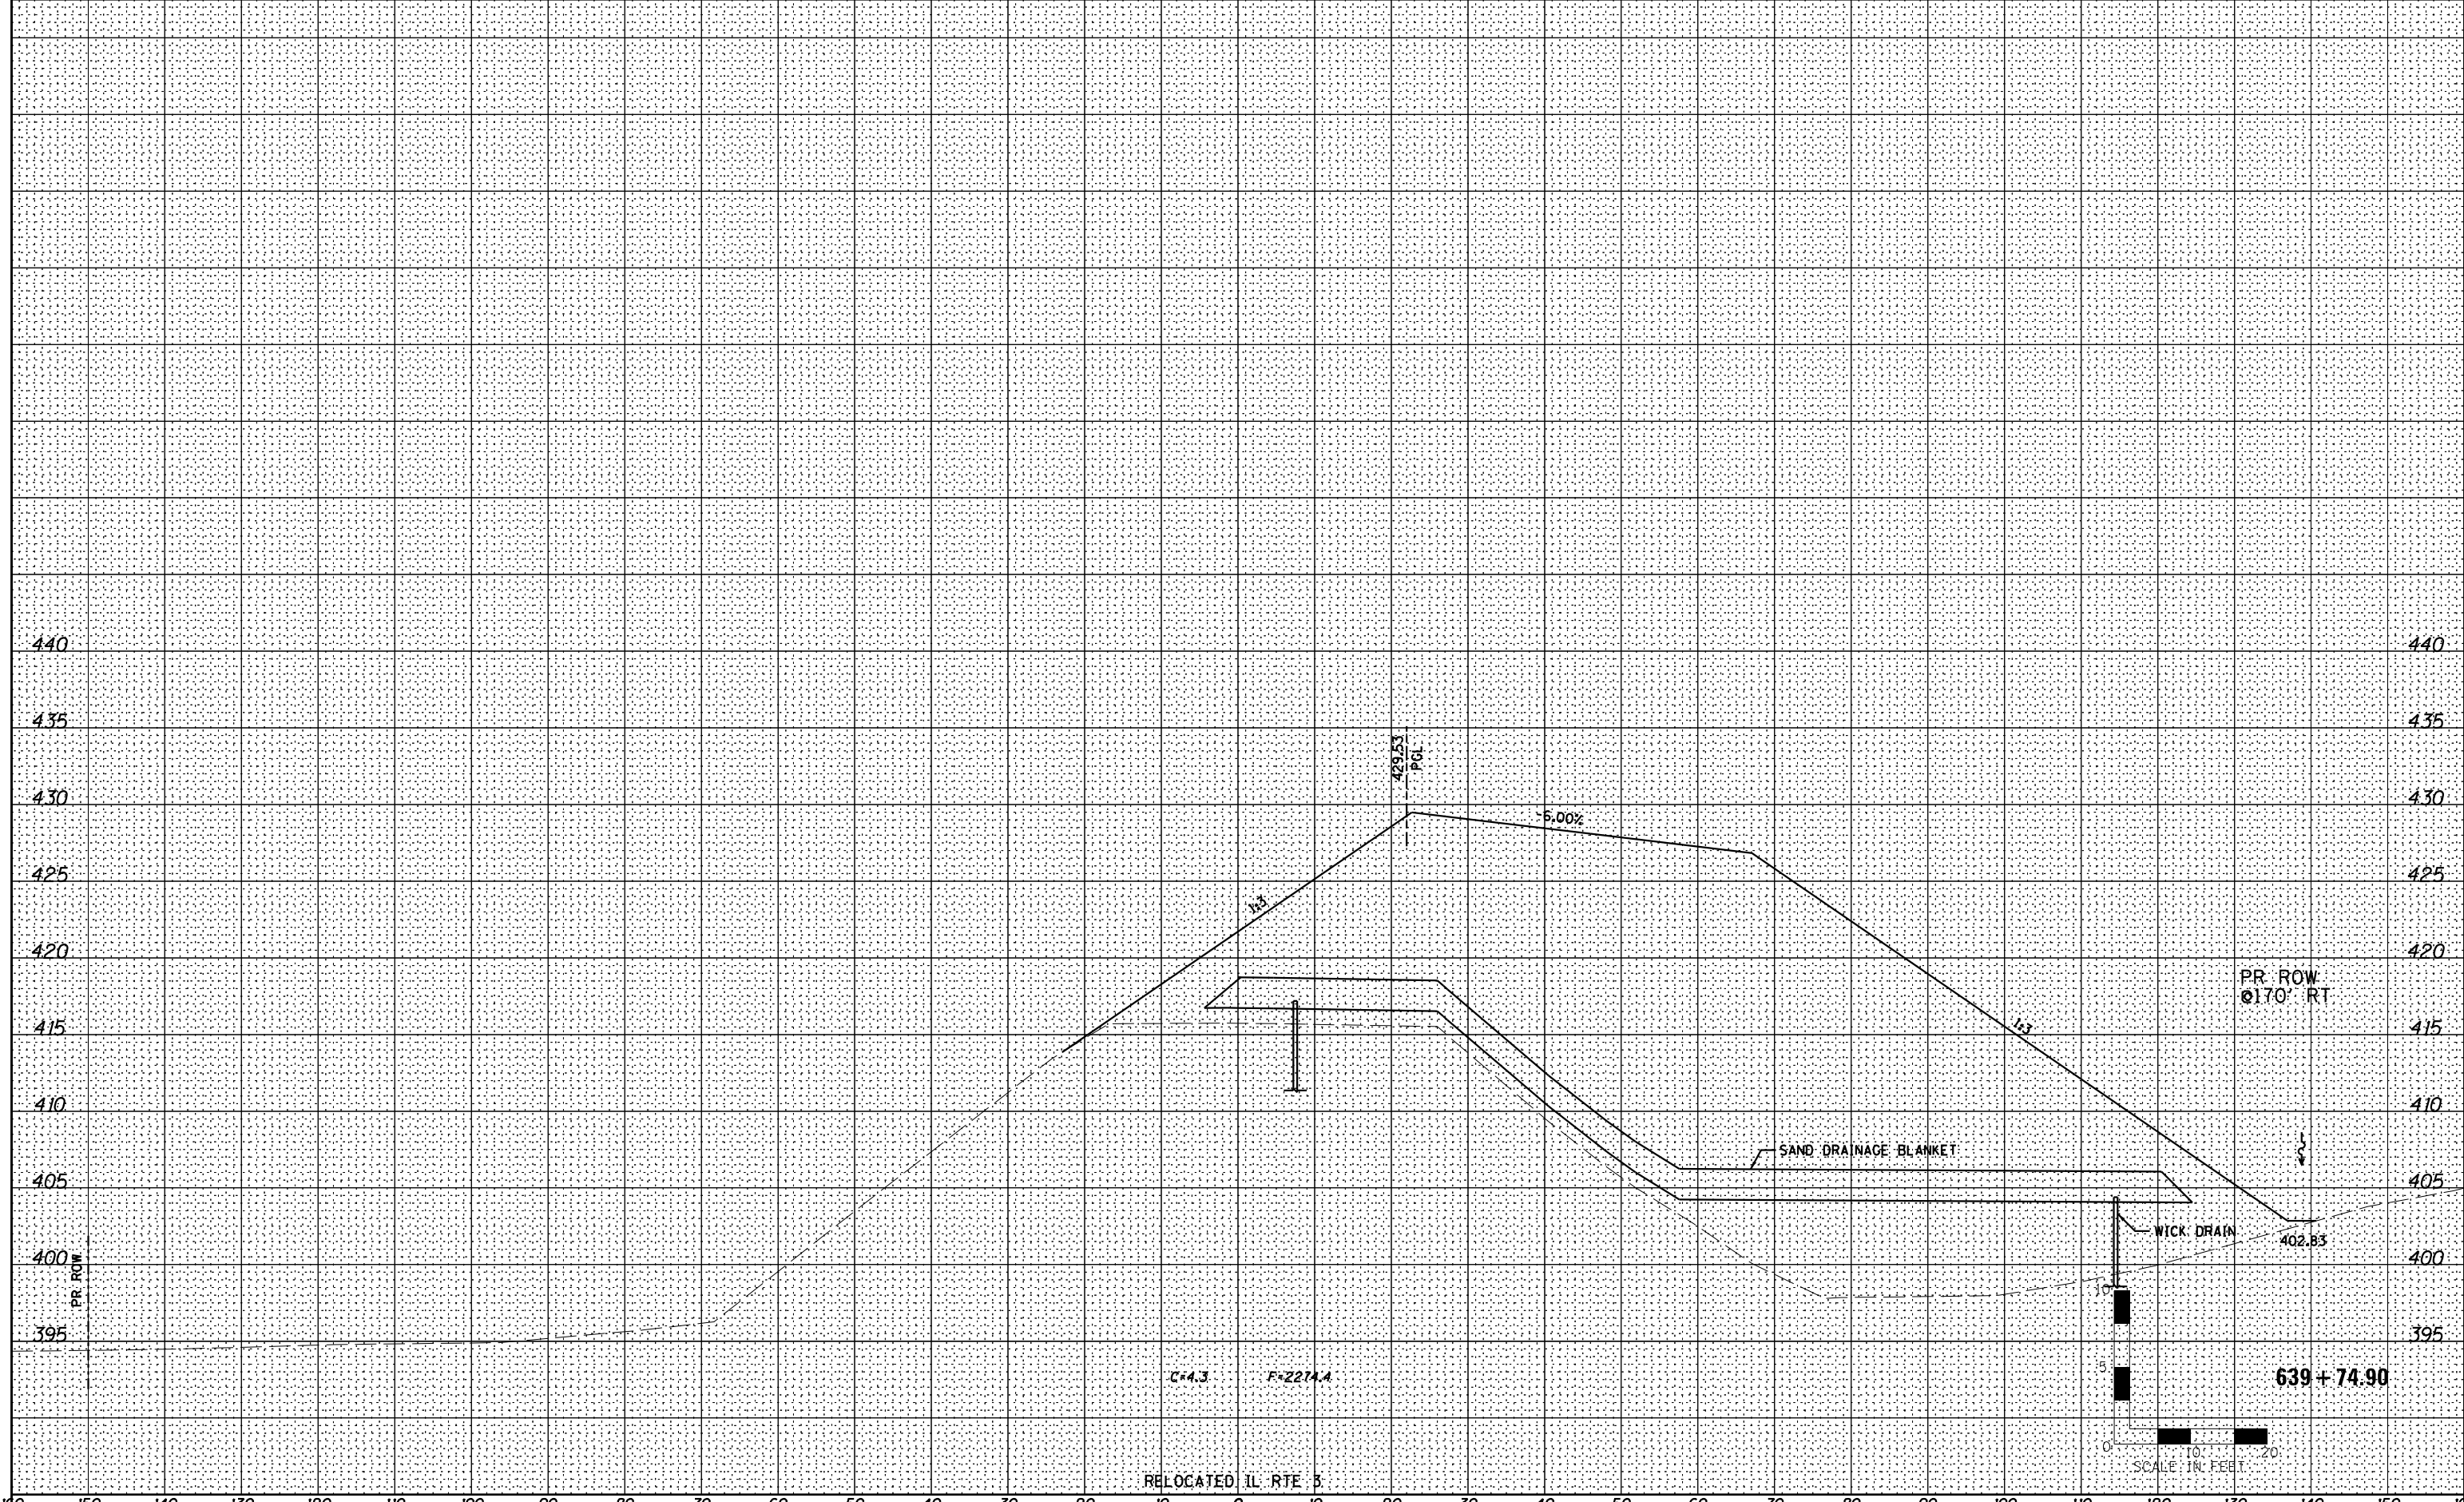

160 150 140 130 120 110 100 90 80 70 60 50 40 30 20 10 0 10 20 30 40 50 60 70 80 90 100 110 120 130 140 150 160



USER NAME = dmeyer	DESIGNED - JJO	REVISED - 02/06/13
PLOT SCALE = 1/8" = 10' / in.	DRAWN - JJO	REVISED -
PLOT DATE = 2/8/2013	CHECKED - PJM	REVISED -
	DATE - 10/18/12	REVISED -

STATE OF ILLINOIS
DEPARTMENT OF TRANSPORTATION

RELOCATED IL RTE 3 CROSS SECTIONS			
SCALE:	SHEET NO.	OF SHEETS	STA. 639+74.90 TO STA. 639+74.90

F.A.P. RTE.	SECTION	COUNTY	TOTAL SHEETS	SHEET NO.
788	520-1-2-1	ST. CLAIR	121	86
CONTRACT NO. 76F70				
ILLINOIS FED. AID PROJECT				

RELOCATED IL RTE 3

639 + 74.90

SCALE: 1" = 20'

WICK DRAIN

SAND DRAINAGE BLANKET

PR ROW
170' RT

5.00%

429.53
PVI

C=4.3 F=2274.4

440

440

435

435

430

430

425

425

420

420

415

415

410

410

405

405

400

400

395

395

PR ROW