


|               |  |
|---------------|--|
| DATE          |  |
| BY            |  |
| FINAL SURVEY  |  |
| SURVEYED      |  |
| NOTE BOOK     |  |
| PLATE         |  |
| AREAS CHECKED |  |
| NO.           |  |

|                 |  |
|-----------------|--|
| DATE            |  |
| BY              |  |
| ORIGINAL SURVEY |  |
| SURVEYED        |  |
| NOTE BOOK       |  |
| PLATE           |  |
| AREAS CHECKED   |  |
| NO.             |  |

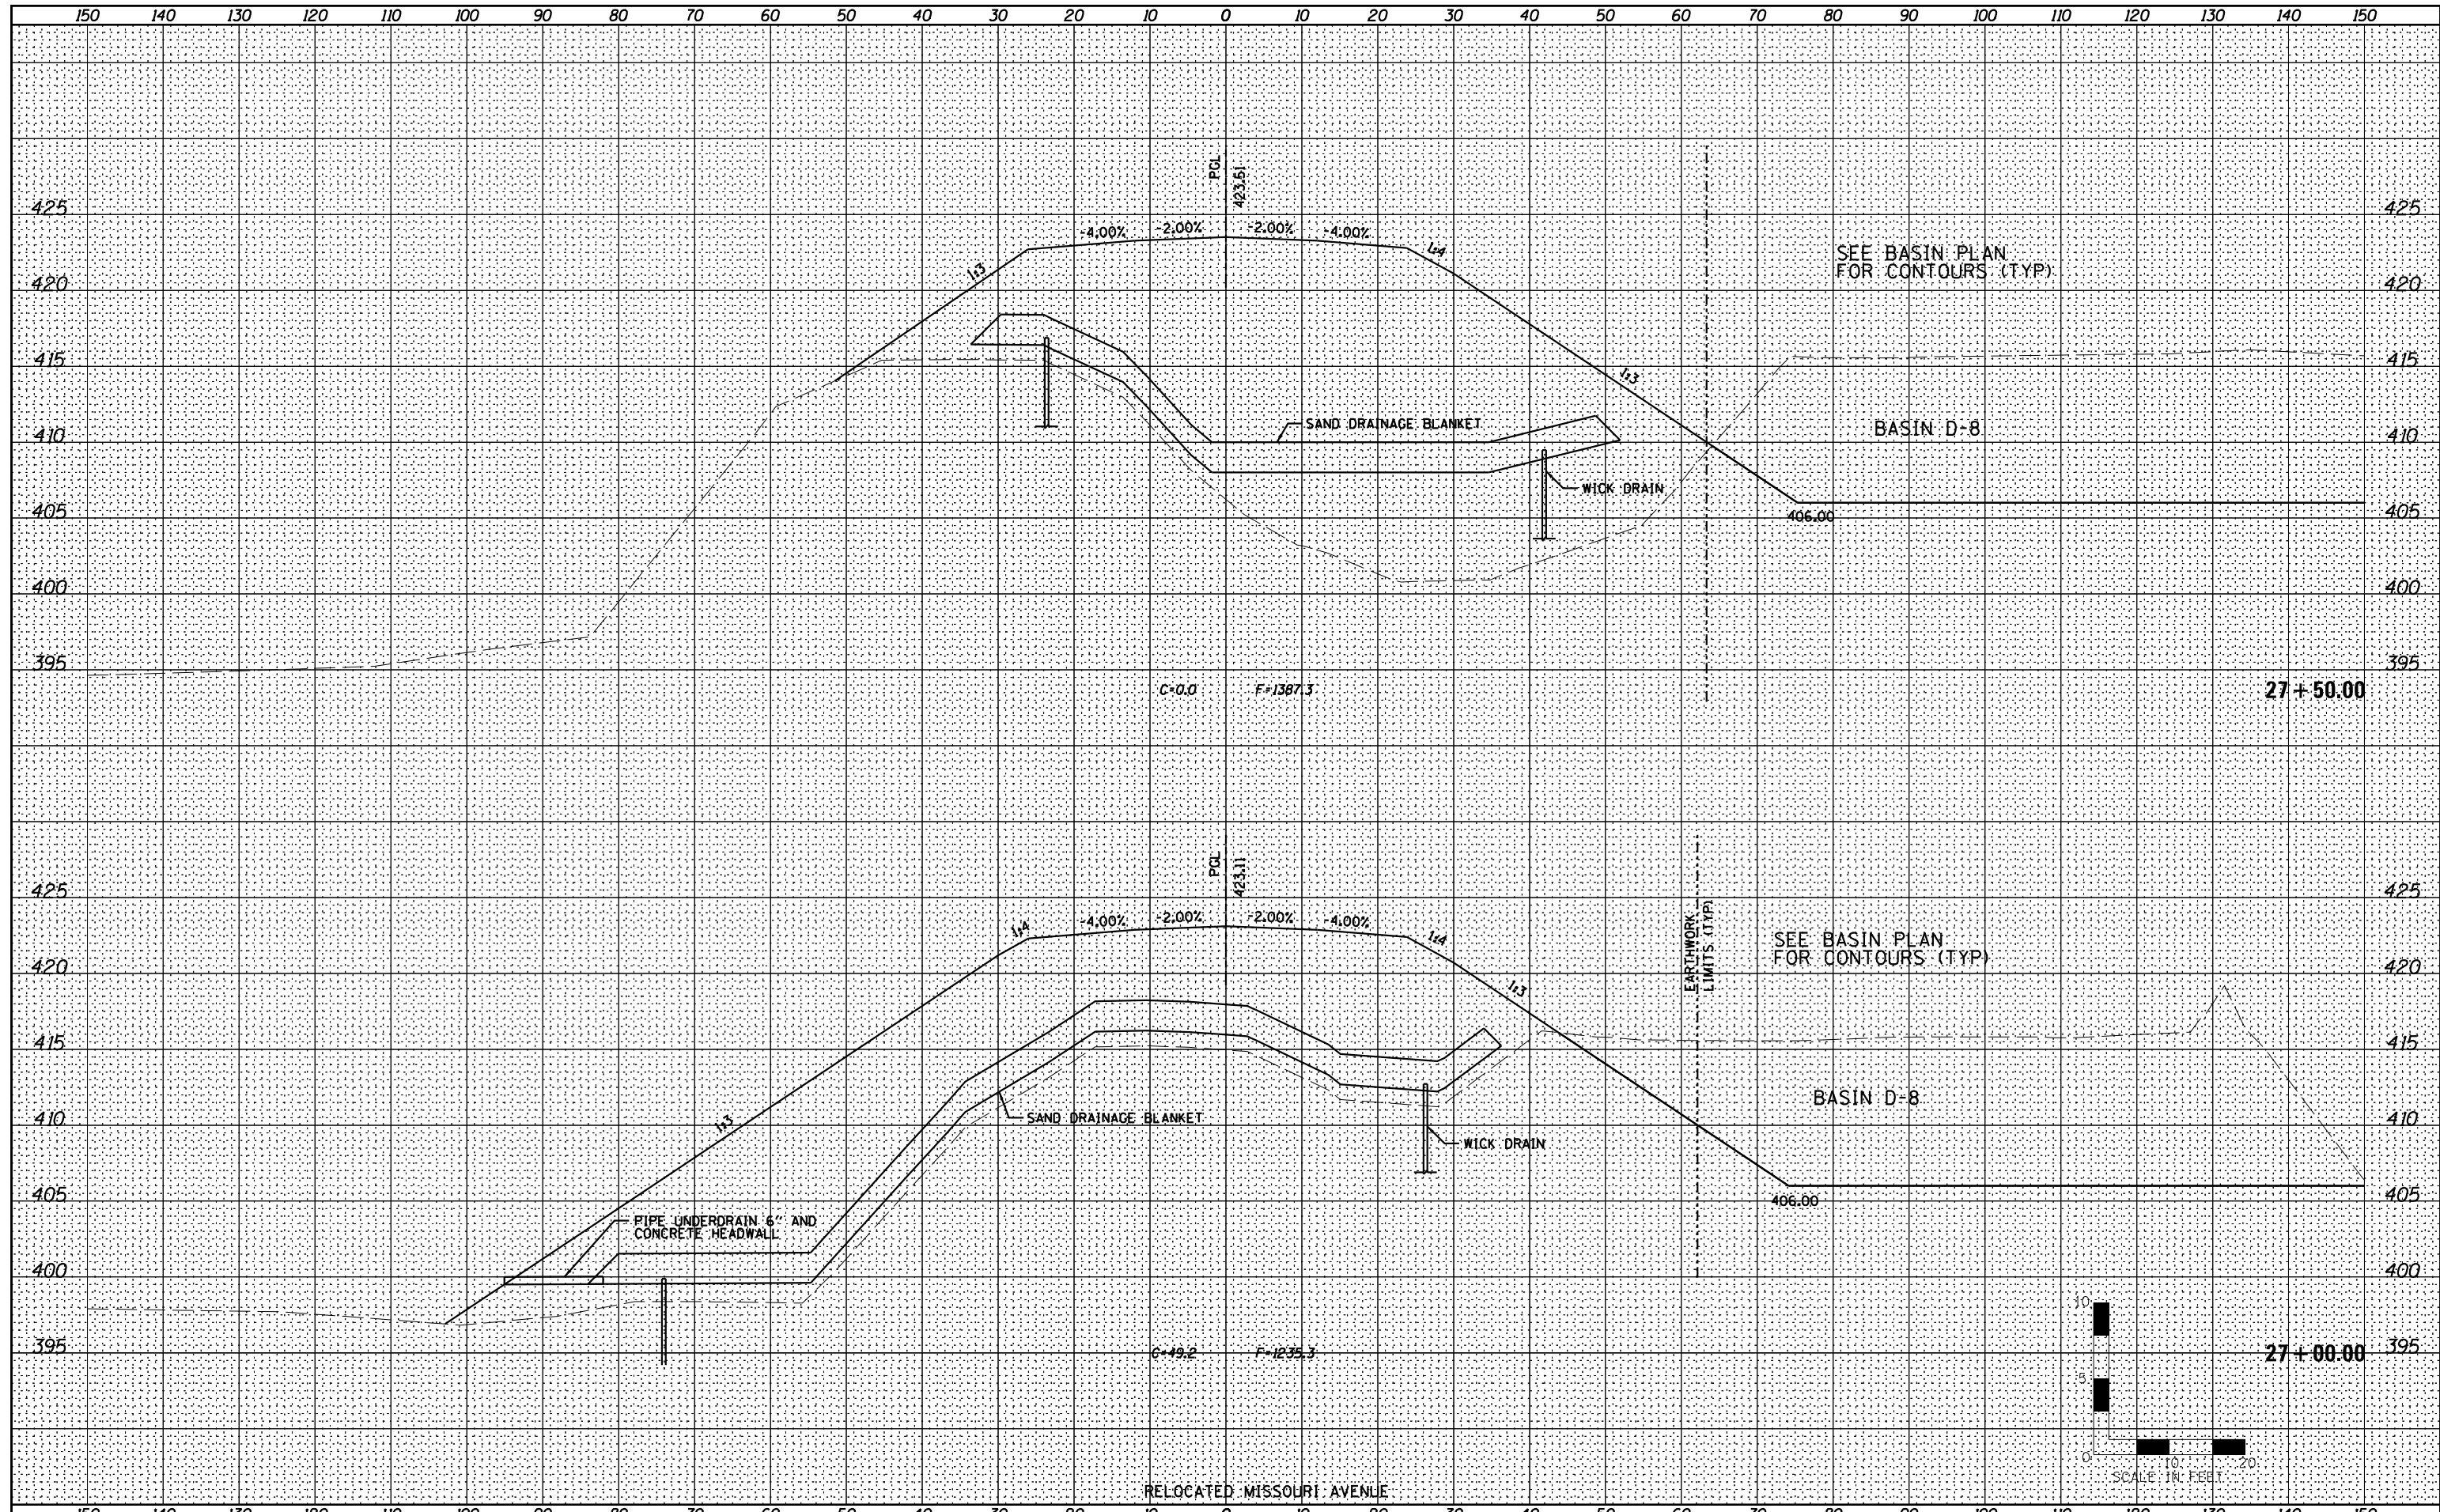

**Farnsworth GROUP INC.**  
 2709 McGraw Drive  
 Bloomington, Illinois 61704  
 309/663-8435, 309/663-1571 fax

|                      |                 |                   |
|----------------------|-----------------|-------------------|
| USER NAME = *USER*   | DESIGNED - JJO  | REVISD - 02/06/13 |
|                      | DRAWN - JJO     | REVISD - 03/18/13 |
| PLOT SCALE = 1/8"=1' | CHECKED - PJM   | REVISD -          |
| PLOT DATE = 10/18/12 | DATE - 10/18/12 | REVISD -          |

**STATE OF ILLINOIS  
 DEPARTMENT OF TRANSPORTATION**

**RELOCATED MISSOURI AVENUE  
 CROSS SECTIONS**

SCALE: SHEET NO. OF SHEETS STA. 27+00.00 TO STA. 27+50.00

|                           |           |           |              |           |
|---------------------------|-----------|-----------|--------------|-----------|
| F.A.P. RTE.               | SECTION   | COUNTY    | TOTAL SHEETS | SHEET NO. |
| 788                       | 520-1-2-1 | ST. CLAIR | 121          | 113       |
| CONTRACT NO. 76F70        |           |           |              |           |
| ILLINOIS FED. AID PROJECT |           |           |              |           |

