

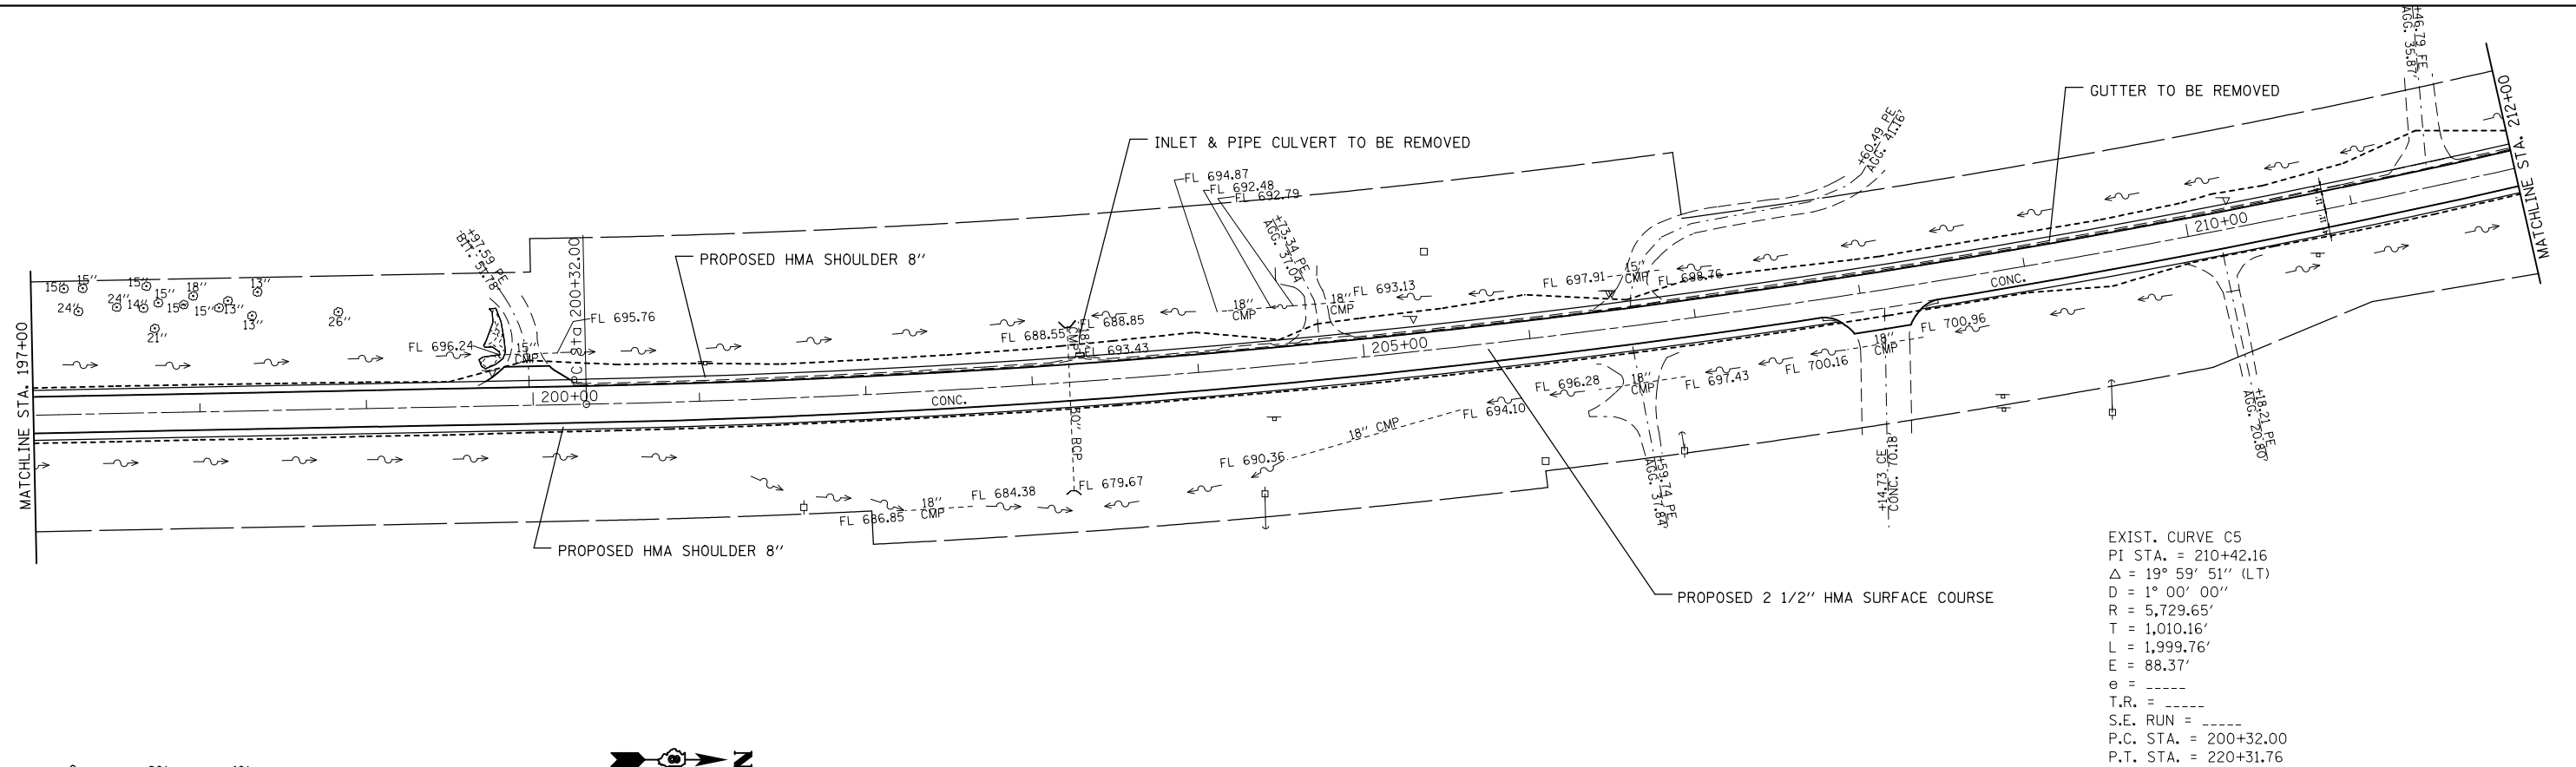


GRASS AREA
(CORRECTIONS PROPERTY)

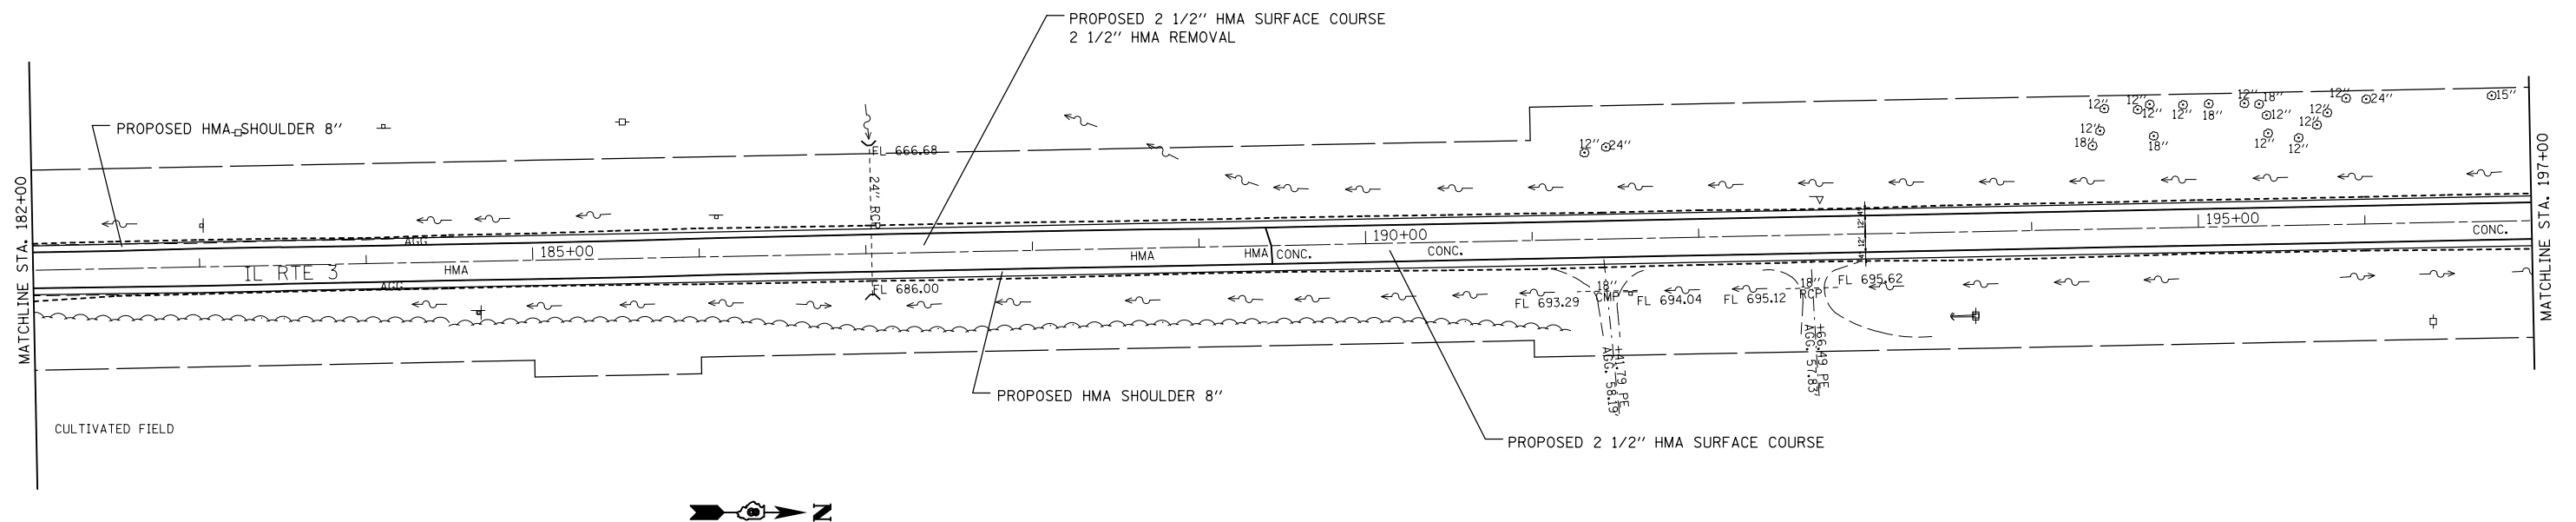

EXIST. CURVE C5
 PI STA. = 210+42.16
 Δ = 19° 59' 51" (LT)
 D = 1° 00' 00"
 R = 5,729.65'
 T = 1,010.16'
 L = 1,999.76'
 E = 88.37'
 e = ----
 T.R. = ----
 S.E. RUN = ----
 P.C. STA. = 200+32.00
 P.T. STA. = 220+31.76

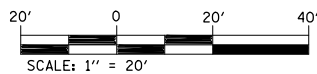

FILE NAME =	USER NAME = milleraj	DESIGNED -	REVISED -
et:\pwork\pwork\milleraj\2024\132\132\876\92-sht-plan-2.dgn		DRAWN -	REVISED -
	PLOT SCALE = 100.0000' / in.	CHECKED -	REVISED -
	PLOT DATE = 5/17/2013	DATE -	REVISED -

STATE OF ILLINOIS
DEPARTMENT OF TRANSPORTATION

PLAN VIEW

SCALE: 50 SHEET NO. 5 OF 13 SHEETS STA. 182+00 TO STA. 212+00

F.A.P. RTE.	SECTION	COUNTY	TOTAL SHEETS	SHEET NO.
312	(74-1, 75, 75-1RS-3)	RANDOLPH	130	25
CONTRACT NO. 76F92				
FED. ROAD DIST. NO. ILLINOIS FED. AID PROJECT				