


|                  |                  |    |      |
|------------------|------------------|----|------|
| FINAL SURVEY NO. | SURVEYED PLOTTED | BY | DATE |
|                  | NOTE BOOK        |    |      |
|                  | AREAS CHECKED    |    |      |
|                  | AREAS CHECKED    |    |      |

|                     |                  |    |      |
|---------------------|------------------|----|------|
| ORIGINAL SURVEY NO. | SURVEYED PLOTTED | BY | DATE |
|                     | NOTE BOOK        |    |      |
|                     | AREAS CHECKED    |    |      |
|                     | AREAS CHECKED    |    |      |

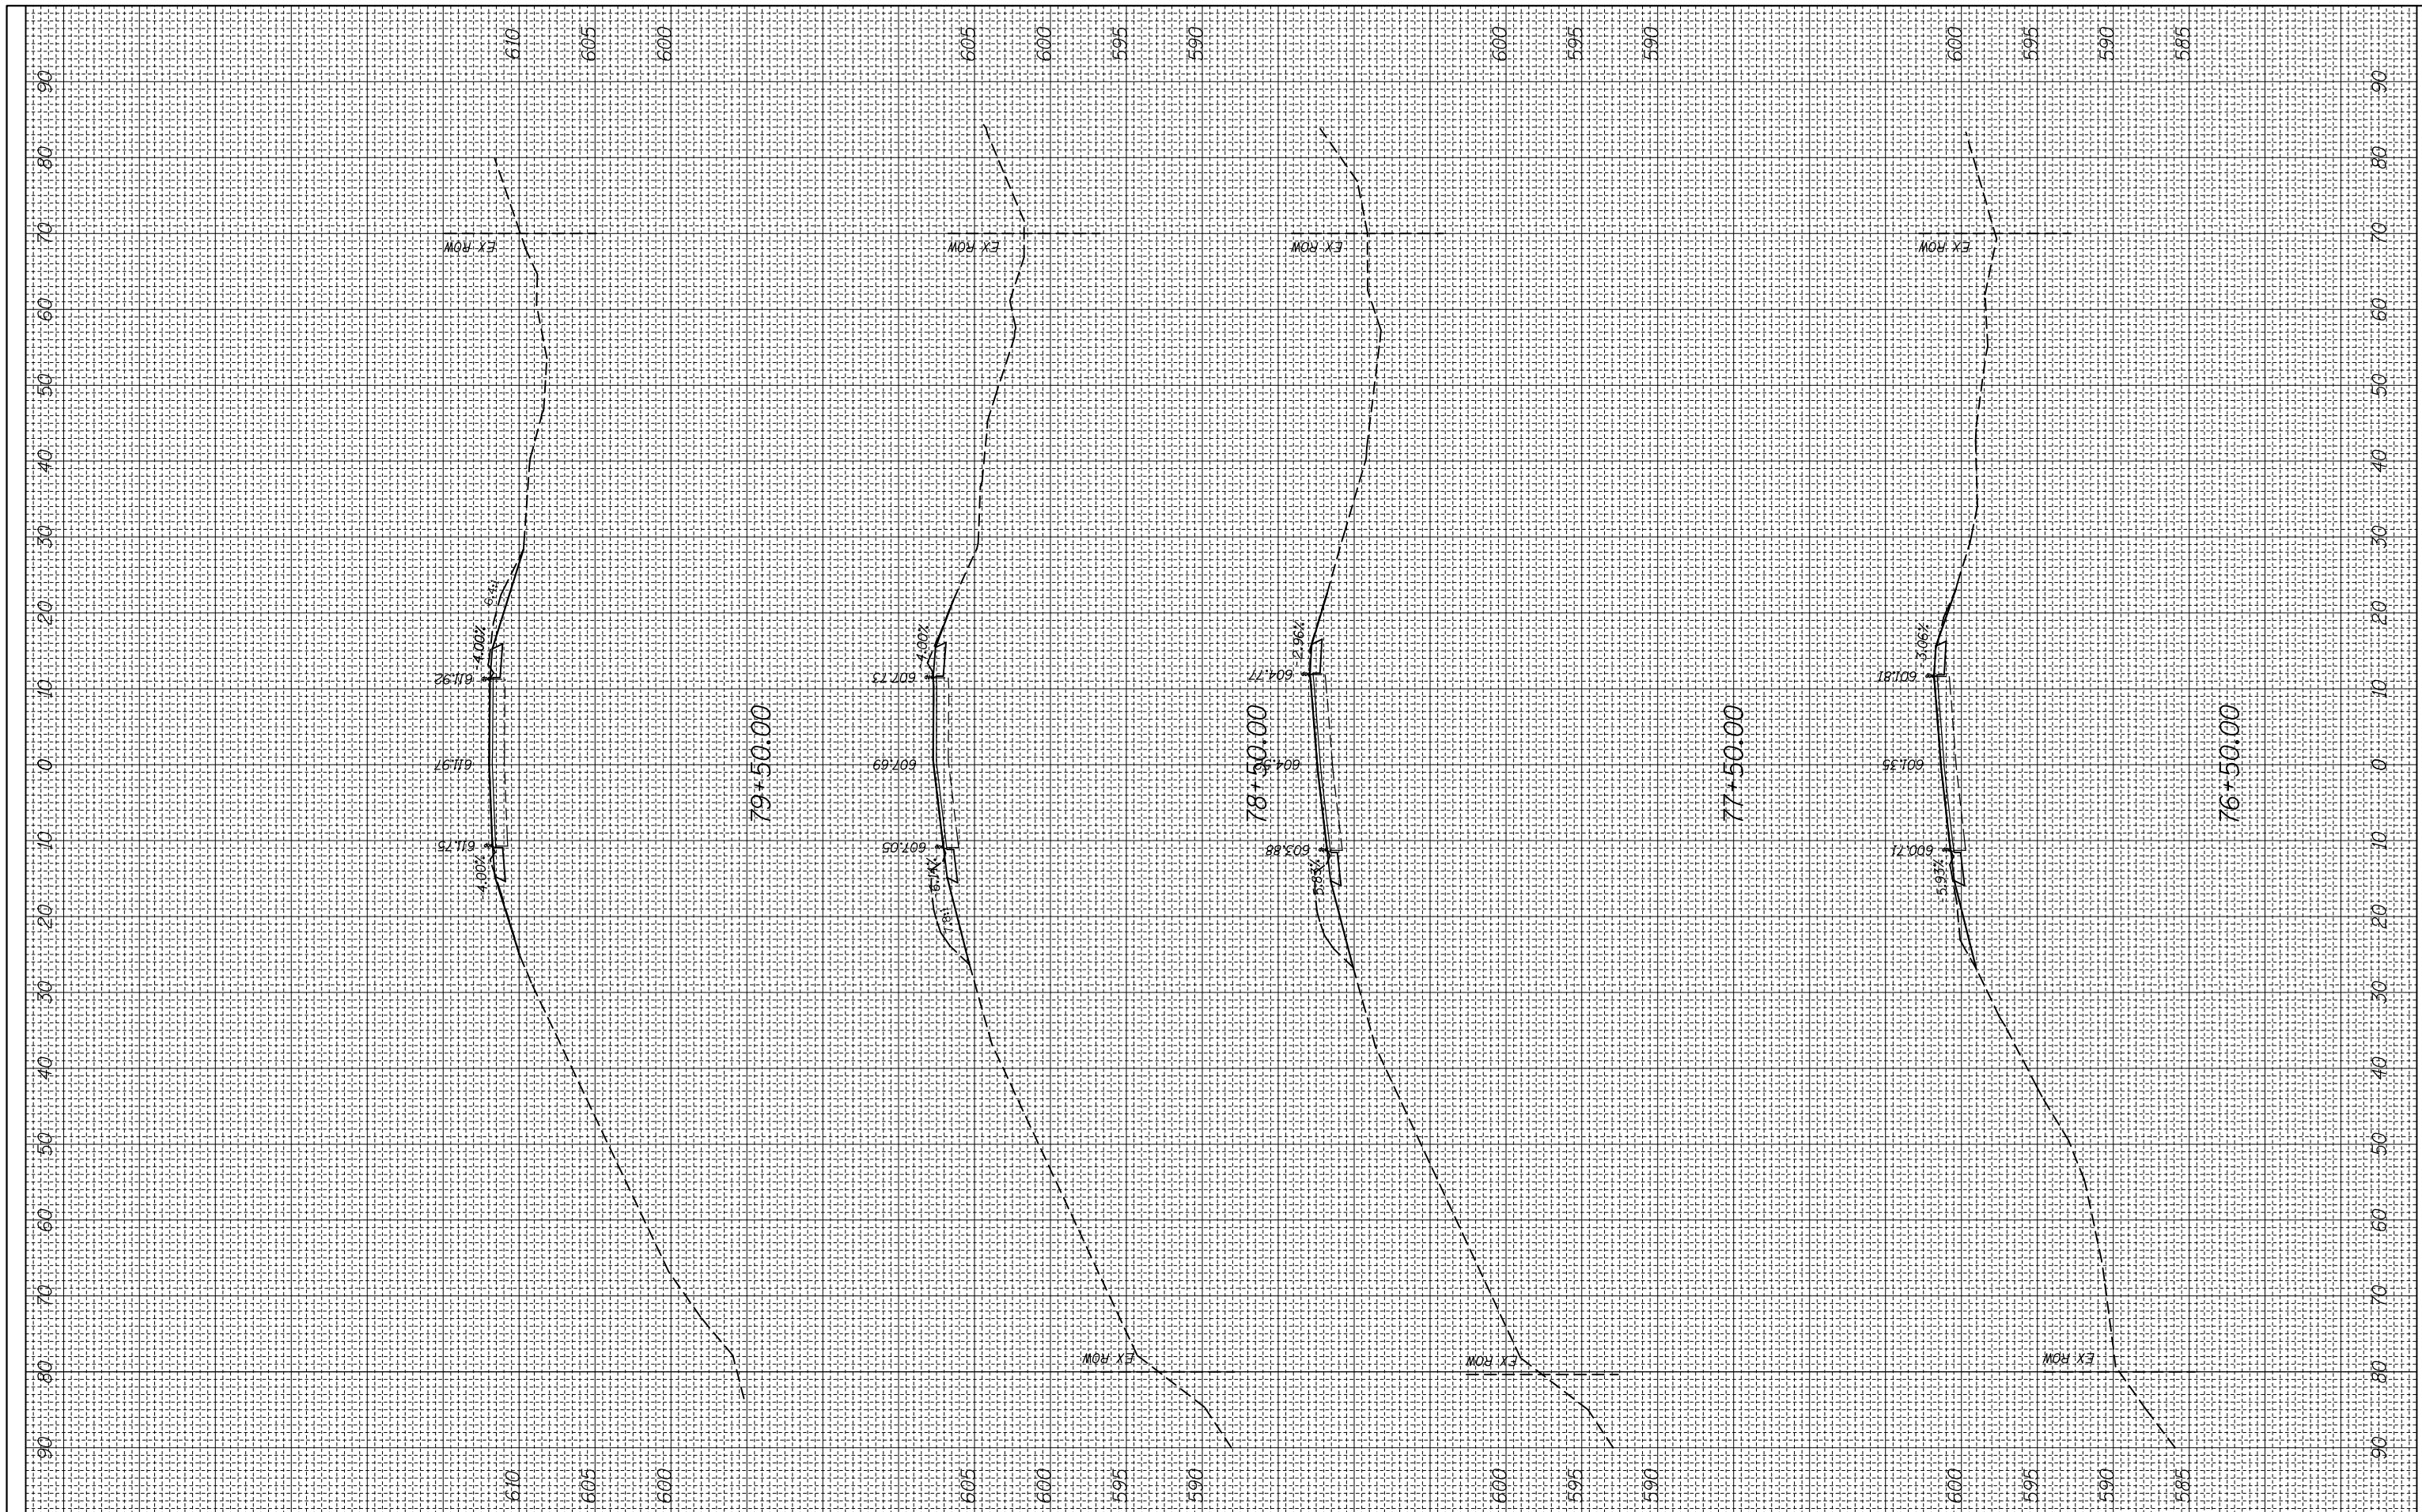

FILE NAME =  
 c:\pw\_work\pwidot\millerraj\d0249132\d876f92-xpc-sht.dgn

USER NAME = millerraj  
 PLOT SCALE = 20.0000' / in.  
 PLOT DATE = 5/17/2013

DESIGNED -  
 DRAWN -  
 CHECKED -  
 DATE -

REVISED -  
 REVISED -  
 REVISED -  
 REVISED -

**STATE OF ILLINOIS  
 DEPARTMENT OF TRANSPORTATION**

**CROSS SECTION**

SCALE: SHEET OF SHEETS STA. 76+50.00 TO STA. 79+50.00

|                    |                    |          |                           |           |
|--------------------|--------------------|----------|---------------------------|-----------|
| F.A.P. RTE.        | SECTION            | COUNTY   | TOTAL SHEETS              | SHEET NO. |
| 312                | (74-1,75,75-1)RS-3 | RANDOLPH | 130                       | 45        |
| CONTRACT NO. 76F92 |                    |          | ILLINOIS FED. AID PROJECT |           |