


FINAL SURVEY NO.	SURVEYED PLOTTED	BY	DATE
	NOTE BOOK AREAS CHECKED		
	TEMPLATE AREAS CHECKED		

ORIGINAL SURVEY NO.	SURVEYED PLOTTED	BY	DATE
	NOTE BOOK AREAS CHECKED		
	TEMPLATE AREAS CHECKED		

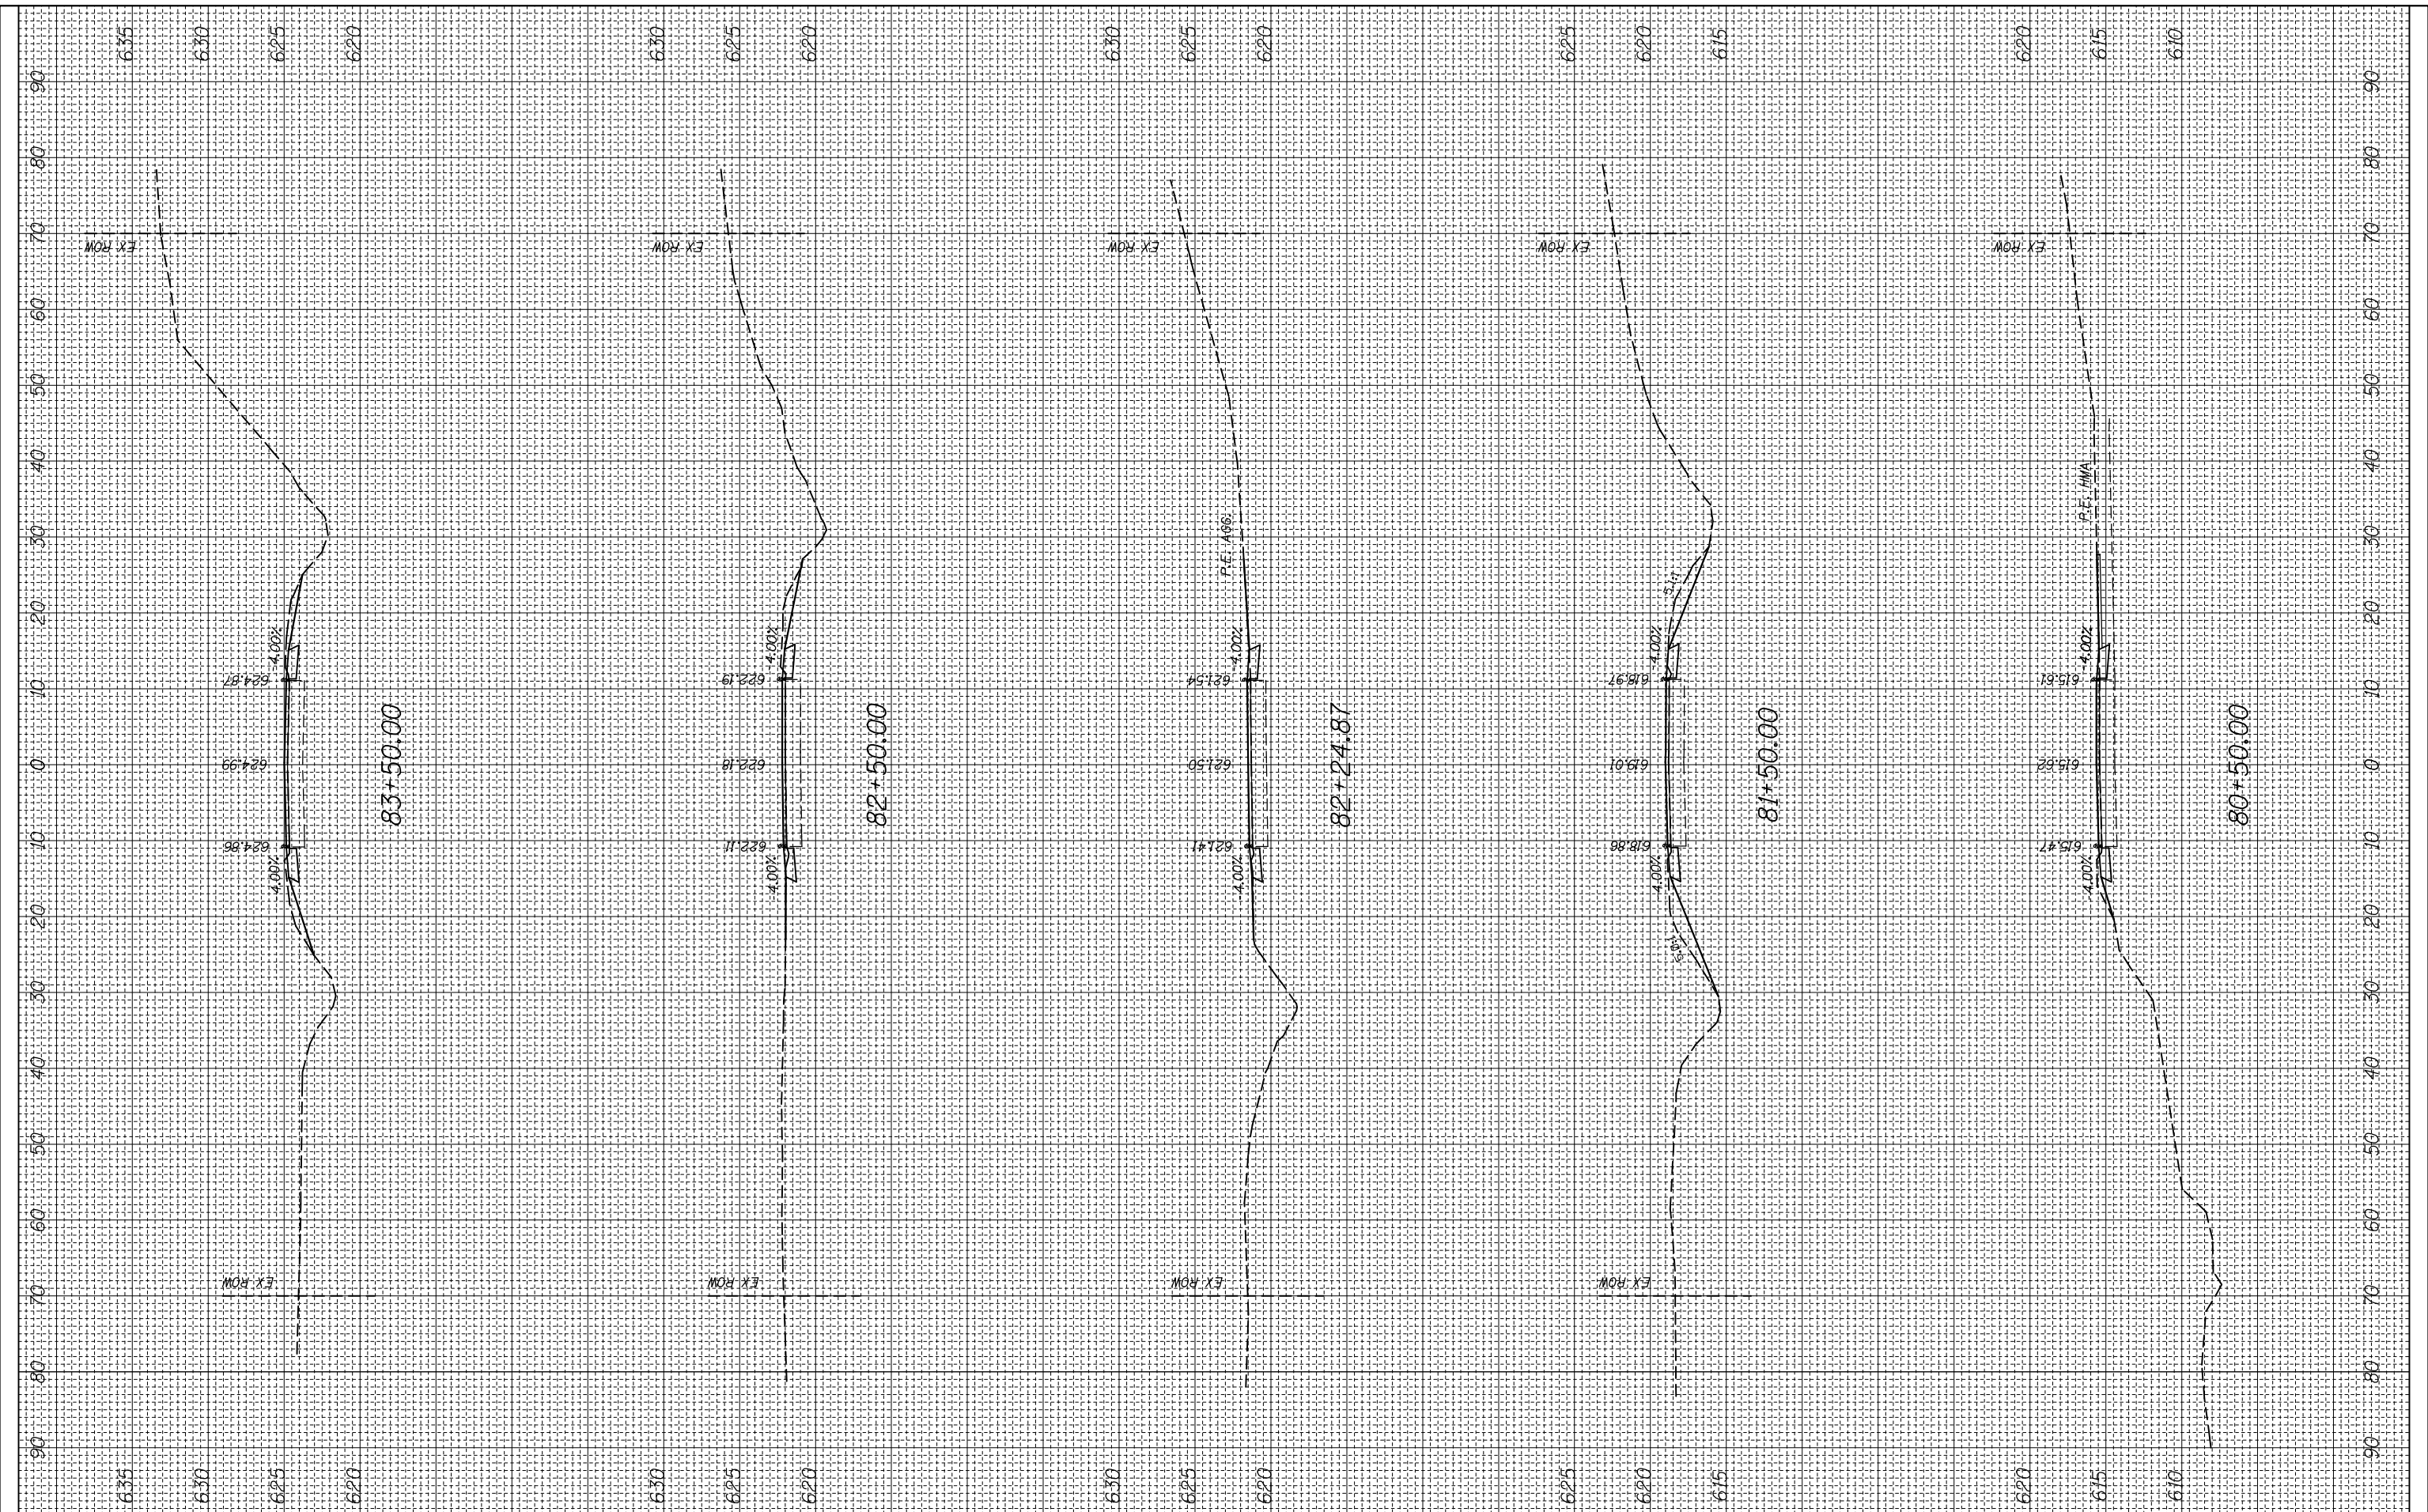

FILE NAME =  
 c:\pw\_work\pwidot\milleraj\d0249132\c876f92-xpc-sht.dgn

USER NAME = milleraj  
 PLOT SCALE = 20.0000' / in.  
 PLOT DATE = 5/17/2013

DESIGNED -  
 DRAWN -  
 CHECKED -  
 DATE -

REVISED -  
 REVISED -  
 REVISED -  
 REVISED -

**STATE OF ILLINOIS  
 DEPARTMENT OF TRANSPORTATION**

**CROSS SECTION**

SCALE: SHEET OF SHEETS STA. 80+50.00 TO STA. 83+50.00

F.A.P. RTE.	SECTION	COUNTY	TOTAL SHEETS	SHEET NO.
312	(74-1,75,75-1)RS-3	RANDOLPH	130	46
CONTRACT NO. 76F92			ILLINOIS FED. AID PROJECT	