


FINAL SURVEY NO.	SURVEYED PLOTTED	BY	DATE
	NOTE BOOK		
	AREAS CHECKED		

ORIGINAL SURVEY NO.	SURVEYED PLOTTED	BY	DATE
	NOTE BOOK		
	AREAS CHECKED		

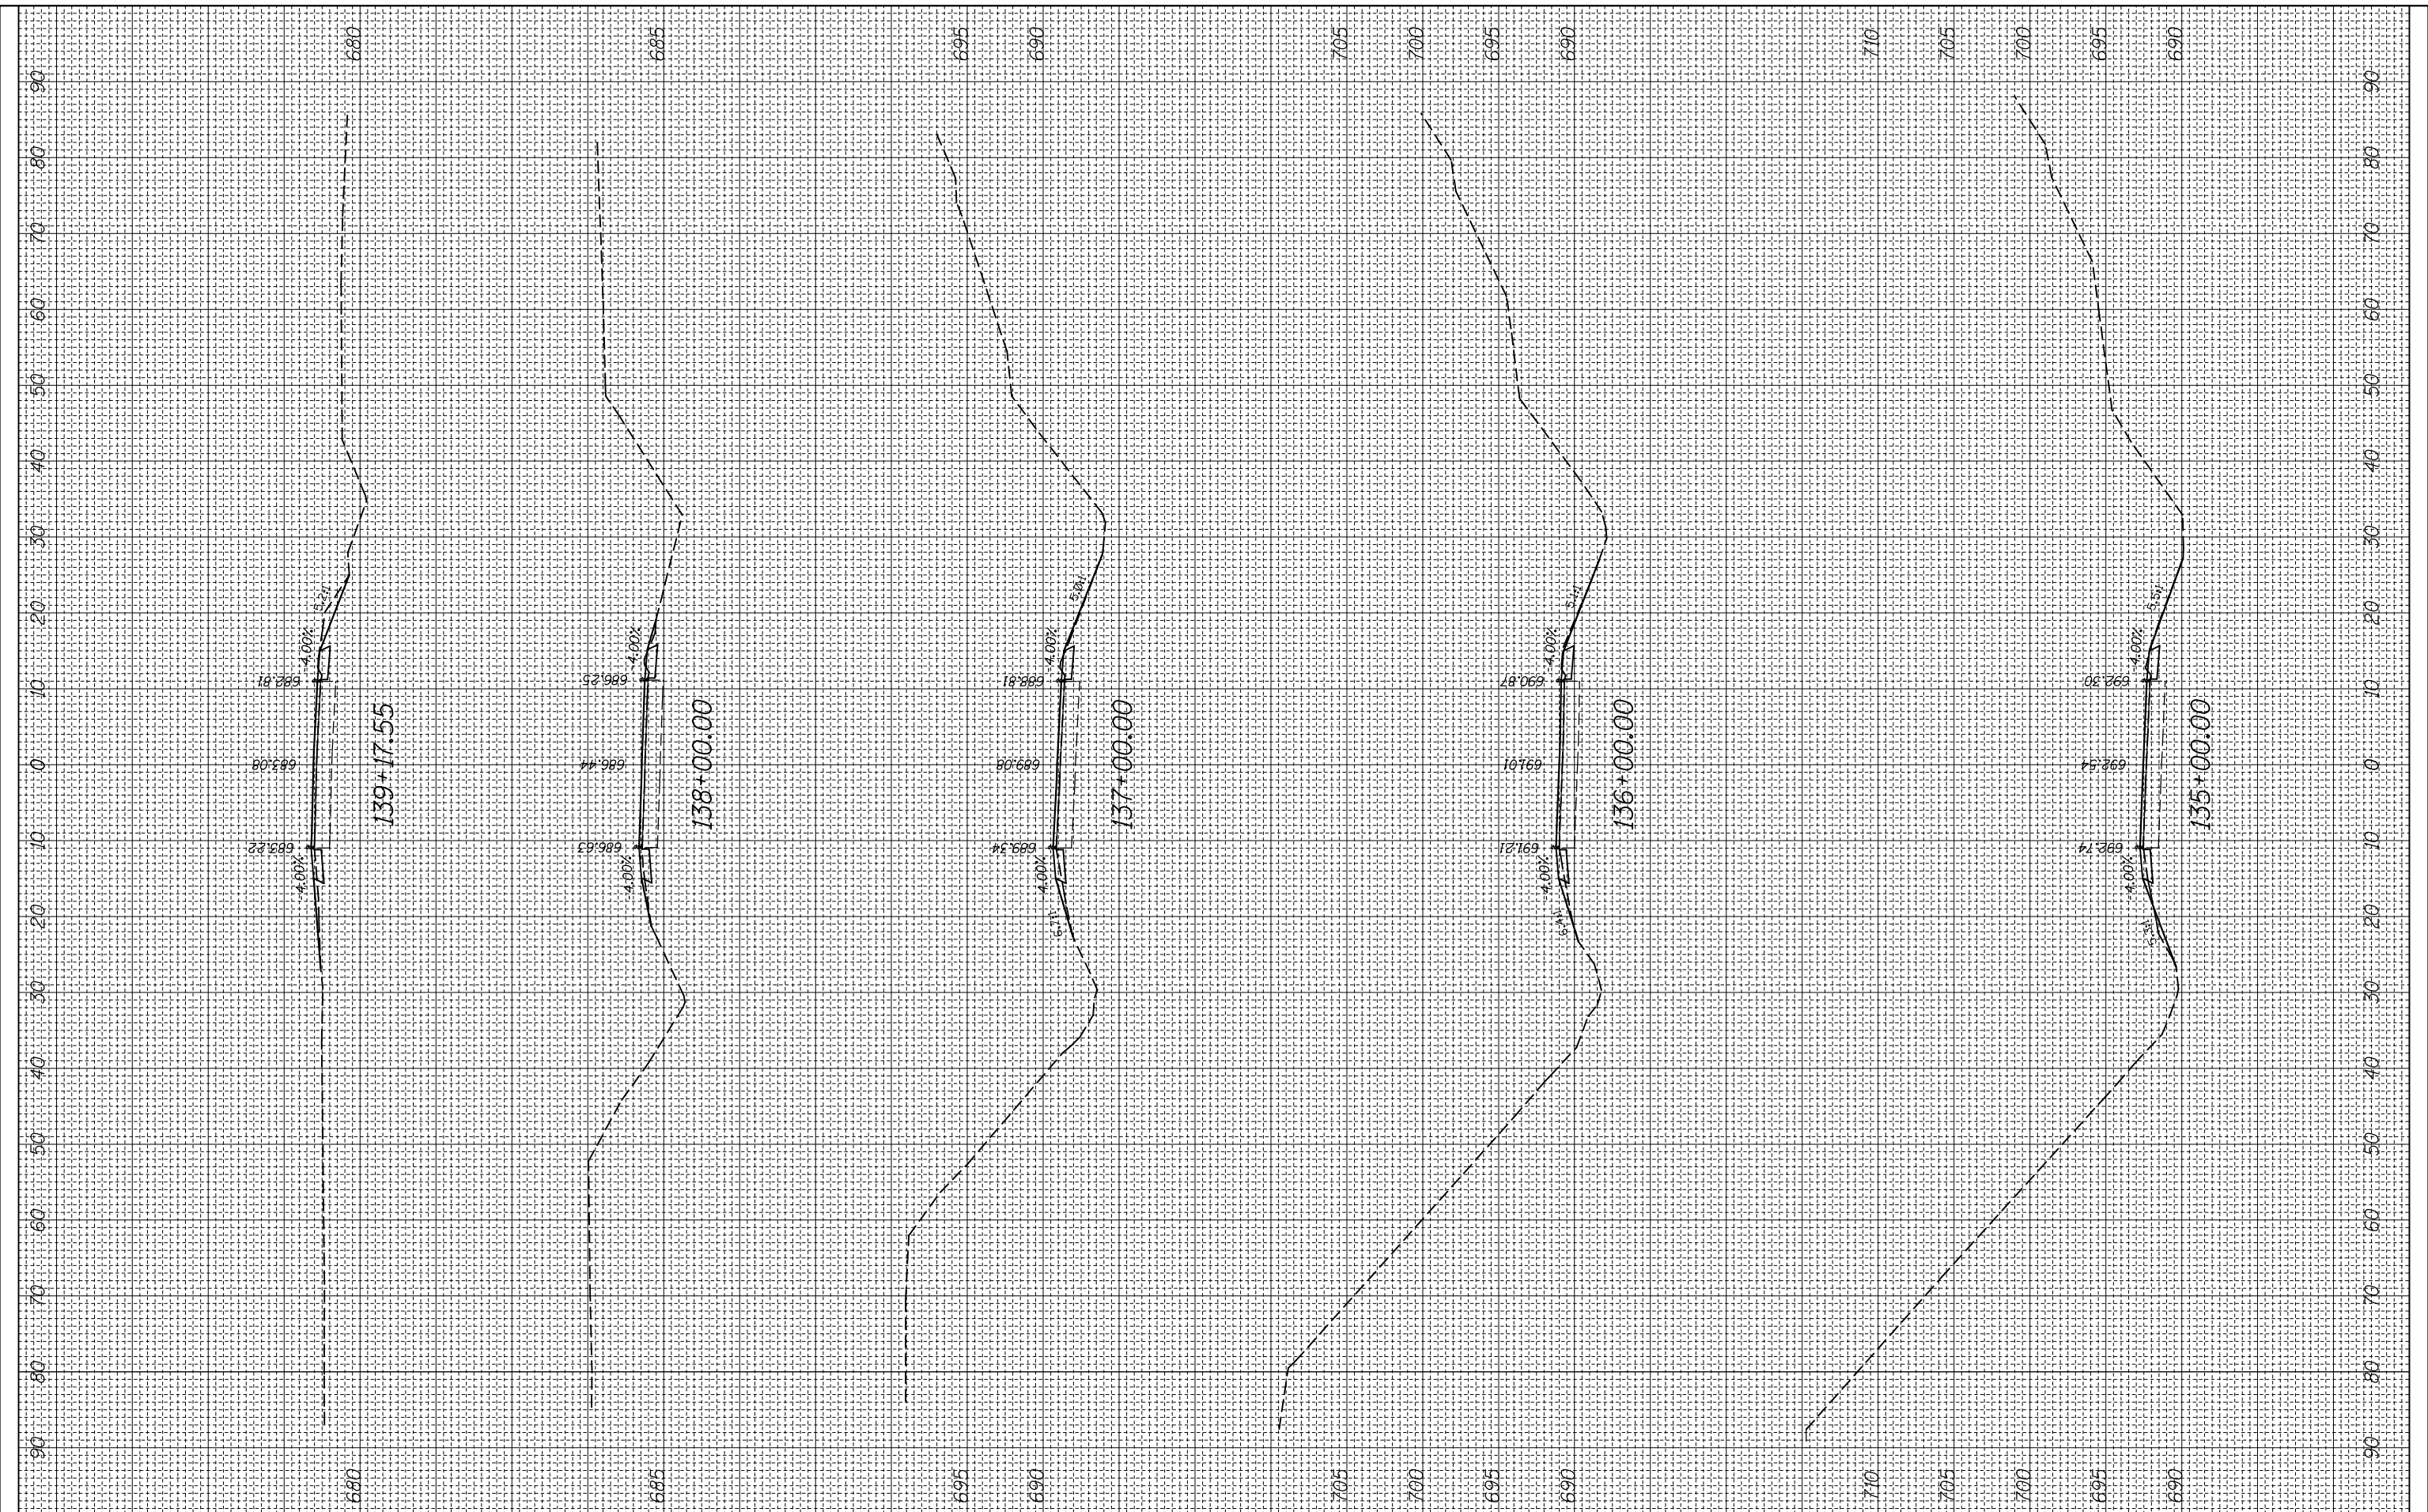

FILE NAME =
 USER NAME = millerraj
 DRAWN -
 CHECKED -
 DATE -

DESIGNED -
 REVISIONS:
 REVISIONS:
 REVISIONS:

DESIGNED -
 REVISIONS:
 REVISIONS:
 REVISIONS:

DESIGNED -
 REVISIONS:
 REVISIONS:
 REVISIONS:

**STATE OF ILLINOIS
 DEPARTMENT OF TRANSPORTATION**

CROSS SECTION

SCALE: SHEET OF SHEETS STA. 135+00.00 TO STA. 139+17.55

F.A.P. RTE. 312	SECTION (74-1,75-1)RS-3	COUNTY RANDOLPH	TOTAL SHEETS 130	SHEET NO. 59
CONTRACT NO. 76F92			ILLINOIS FED. AID PROJECT	