


FINAL SURVEY NO.	SURVEYED NOTE BOOK	PLOTTED TEMPLATE AREAS	BY	DATE

ORIGINAL SURVEY NO.	SURVEYED NOTE BOOK	PLOTTED TEMPLATE AREAS	BY	DATE

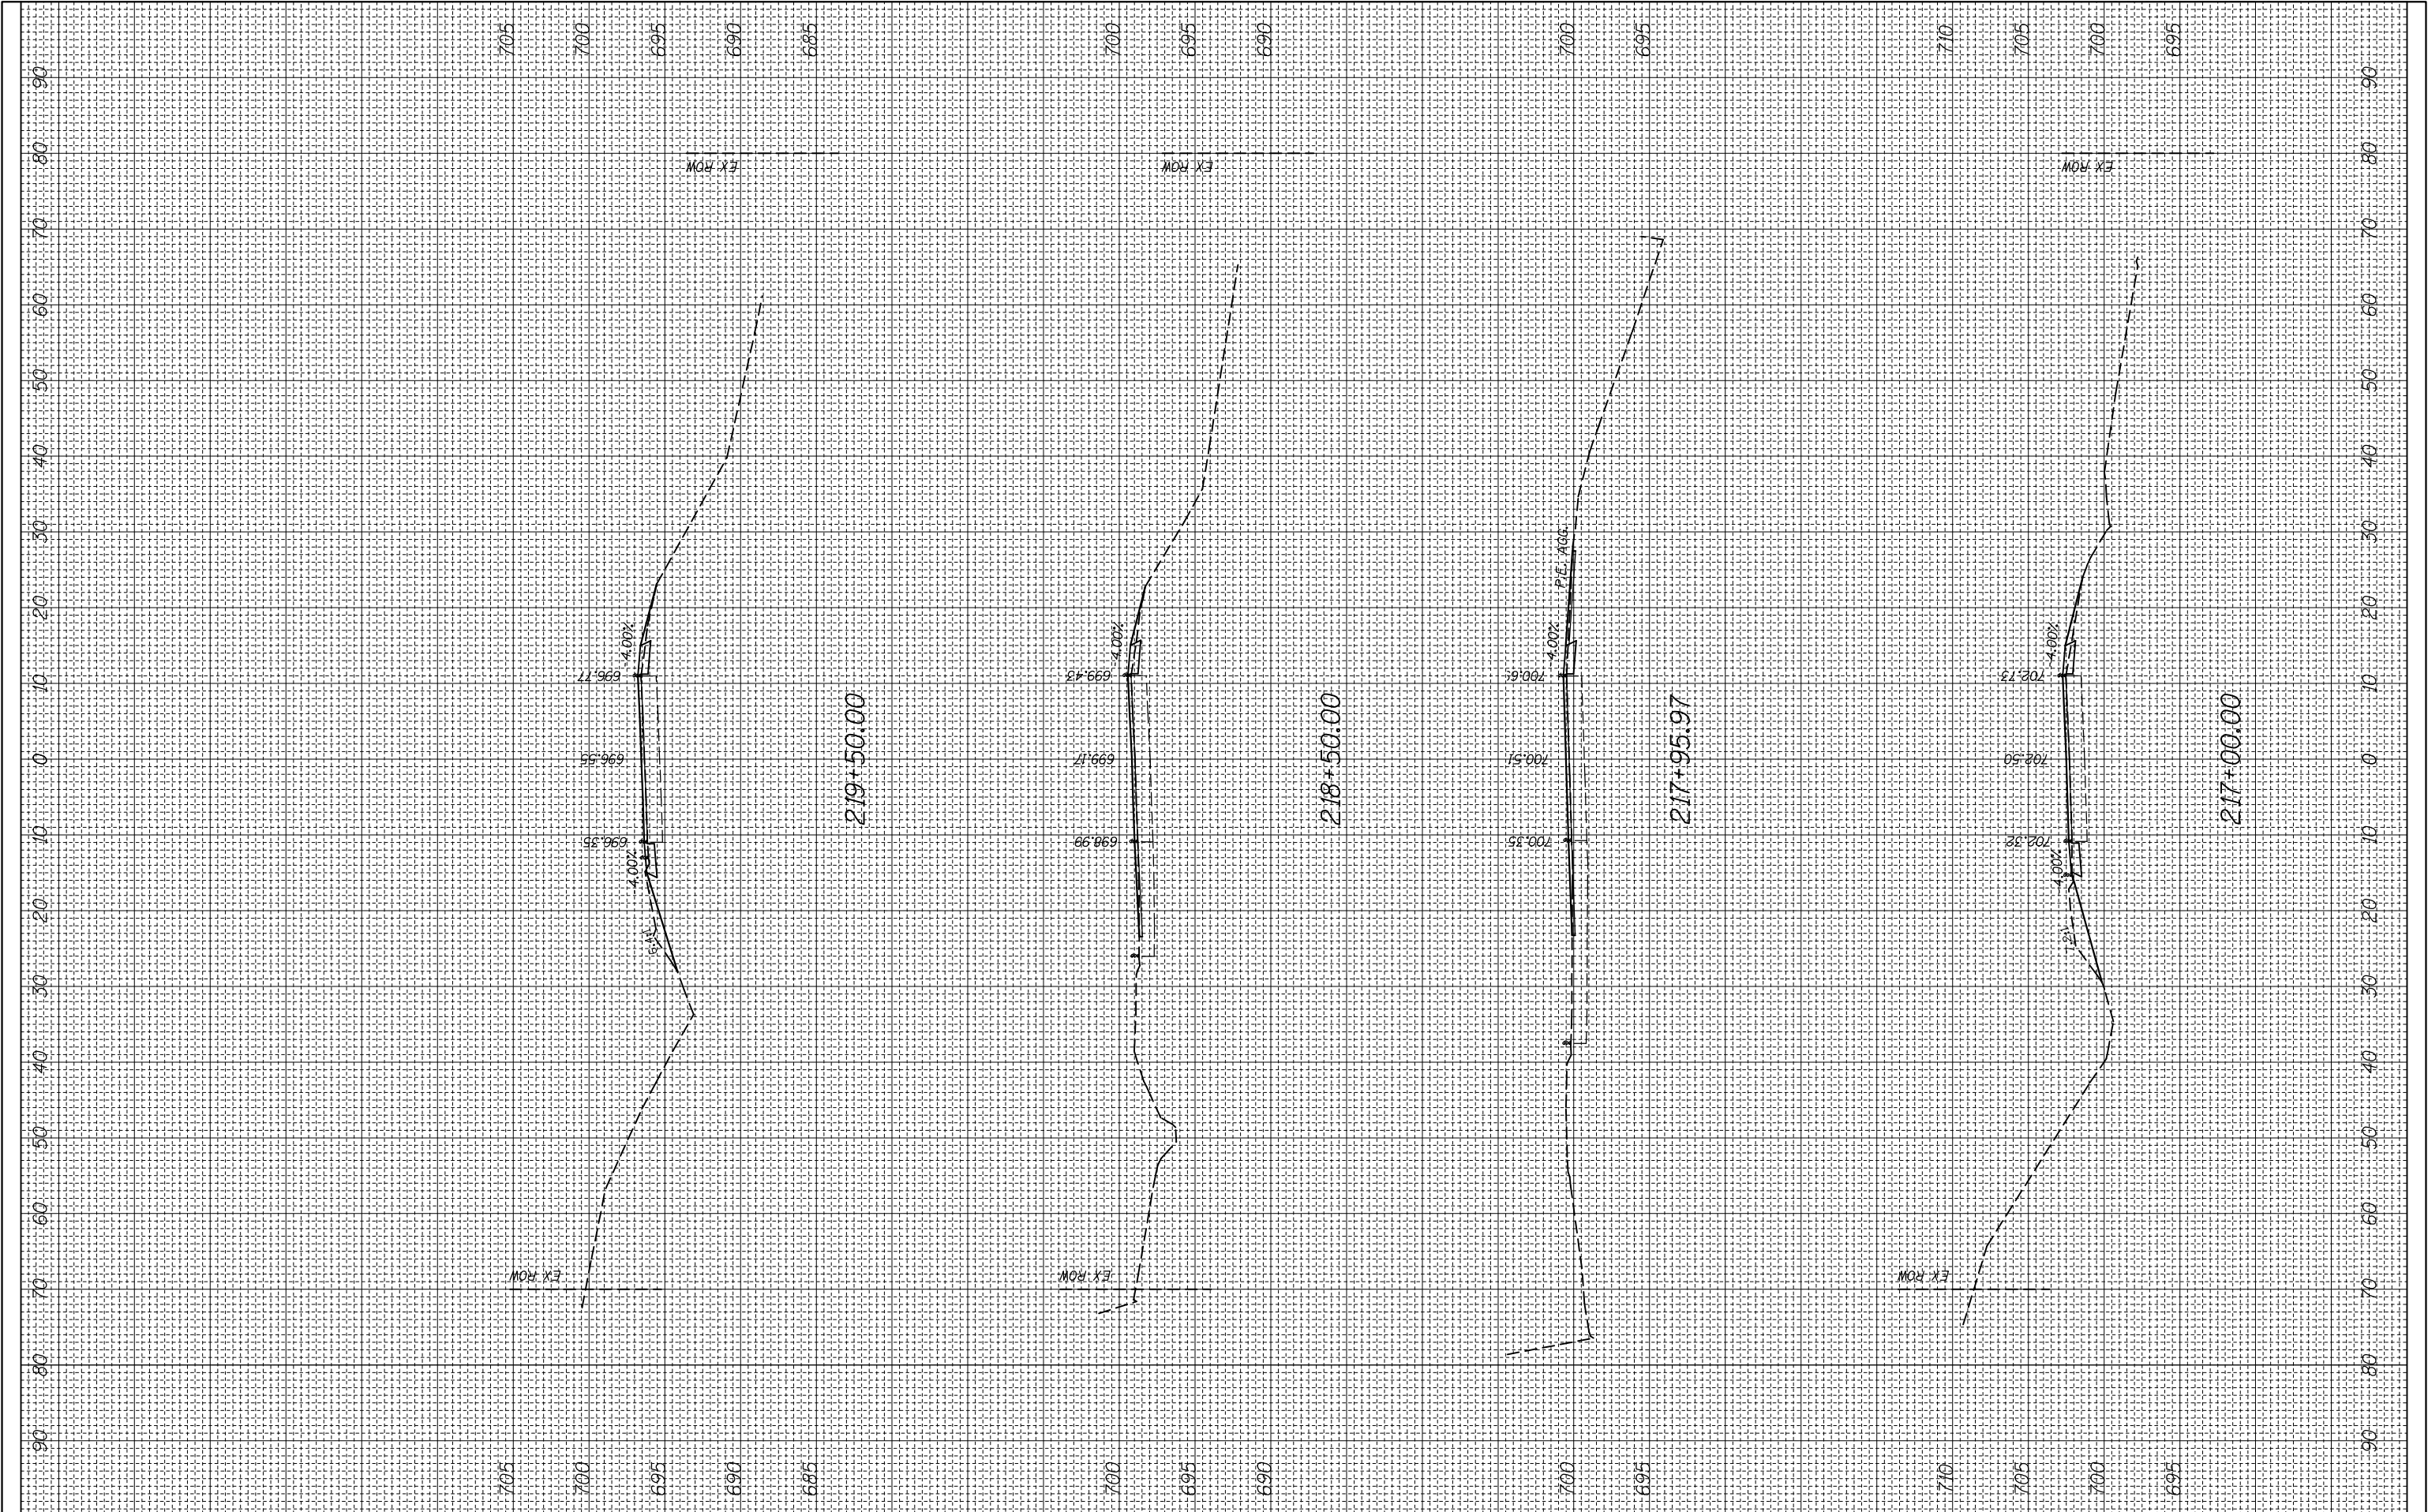

FILE NAME =	USER NAME = milleraj	DESIGNED -	REVISED -
c:\pw_work\pwidot\milleraj\d0249132\d876f92-xsoe-sht.dgn		DRAWN -	REVISED -
		CHECKED -	REVISED -
		DATE -	REVISED -

\$MODELNAME\$

STATE OF ILLINOIS
DEPARTMENT OF TRANSPORTATION

SCALE: SHEET OF SHEETS STA. 217+00.00 TO STA. 219+50.00

CROSS SECTION

F.A.P. RTE.	SECTION	COUNTY	TOTAL SHEETS	SHEET NO.
312	(74-1,75,75-1)RS-3	RANDOLPH	130	78
			CONTRACT NO. 76F92	
ILLINOIS		FED. AID PROJECT		