


| | | |
|------------------|------------------|------|
| FINAL SURVEY NO. | SURVEYED PLOTTED | DATE |
| | NOTE BOOK | |
| | AREAS CHECKED | |

| | | |
|---------------------|------------------|------|
| ORIGINAL SURVEY NO. | SURVEYED PLOTTED | DATE |
| | NOTE BOOK | |
| | AREAS CHECKED | |

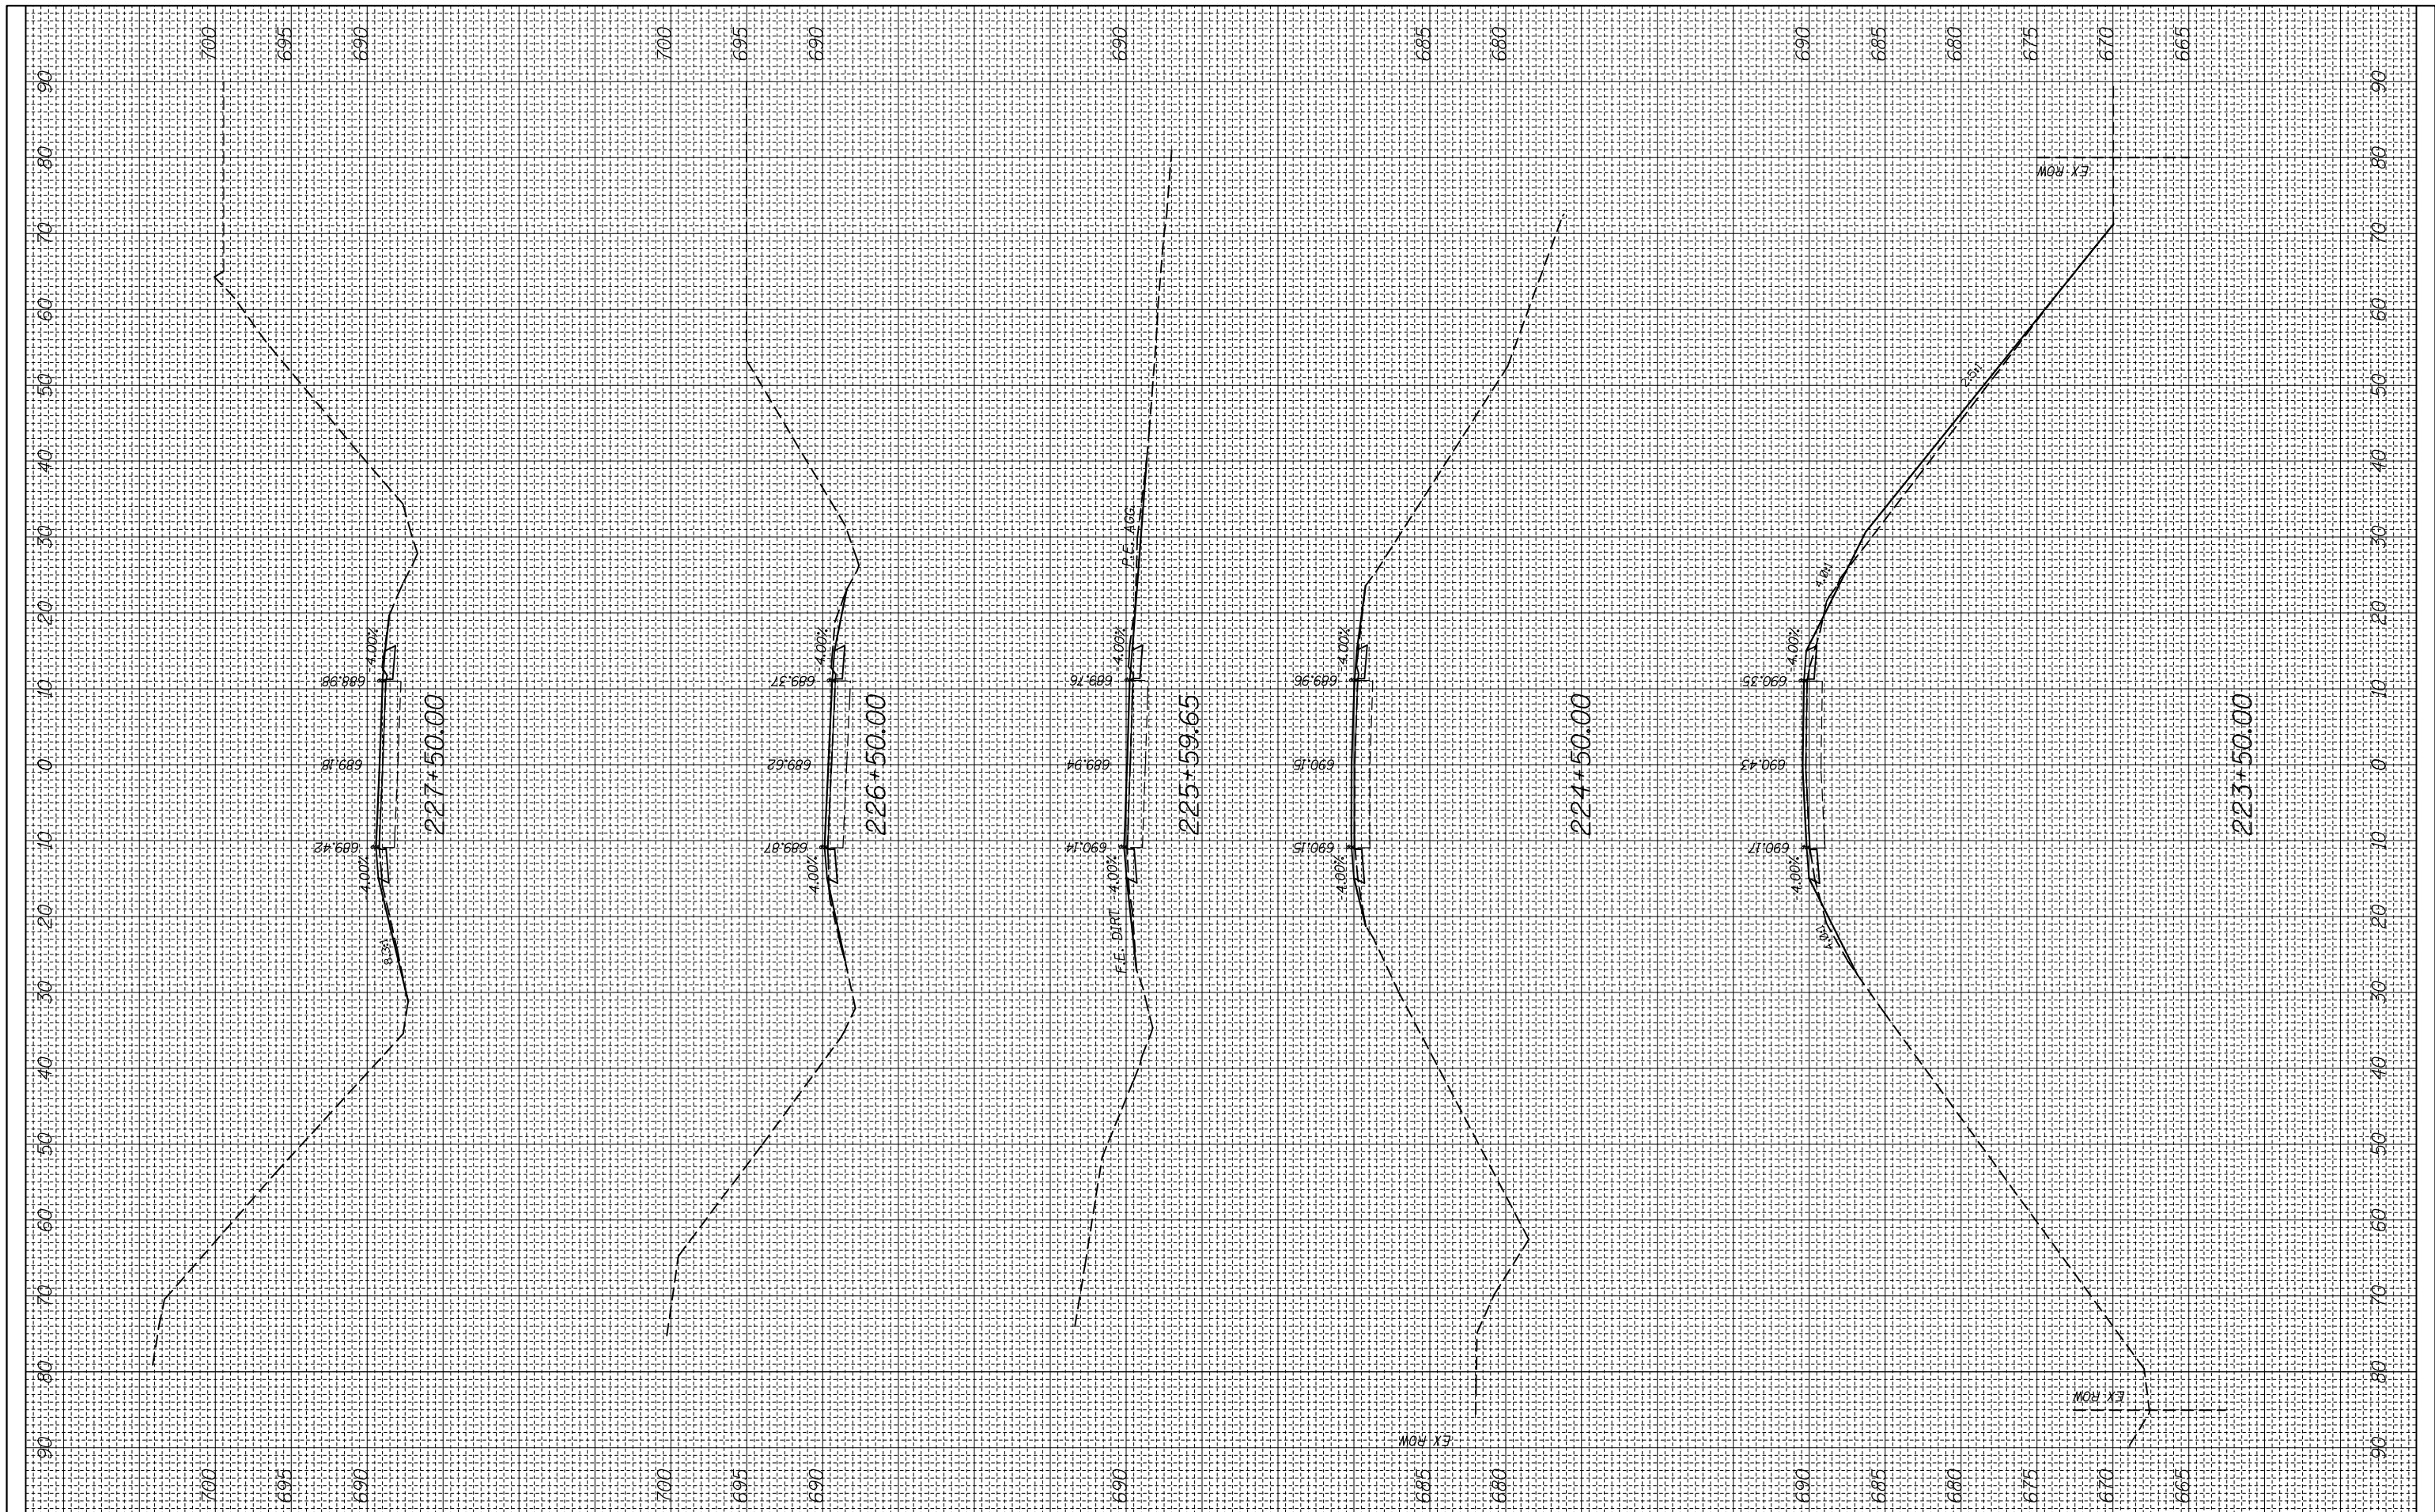

FILE NAME =
 c:\pw_work\pwidot\millerraj\d0249132\d876f92-xpc-sht.dgn

USER NAME = millerraj
 PLOT SCALE = 20.0000' / in.
 PLOT DATE = 5/17/2013

DESIGNED -
 DRAWN -
 CHECKED -
 DATE -

REVISED -
 REVISED -
 REVISED -
 REVISED -

**STATE OF ILLINOIS
 DEPARTMENT OF TRANSPORTATION**

CROSS SECTION

SCALE: SHEET OF SHEETS STA. 223+50.00 TO STA. 227+50.00

| F.A.P. RTE. | SECTION | COUNTY | TOTAL SHEETS | SHEET NO. |
|--------------------|--------------------|----------|---------------------------|-----------|
| 312 | (74-1,75,75-1)RS-3 | RANDOLPH | 130 | 80 |
| CONTRACT NO. 76F92 | | | ILLINOIS FED. AID PROJECT | |