


FINAL SURVEY NO.	SURVEYED PLOTTED AREAS CHECKED	BY	DATE

ORIGINAL SURVEY NO.	SURVEYED PLOTTED AREAS CHECKED	BY	DATE

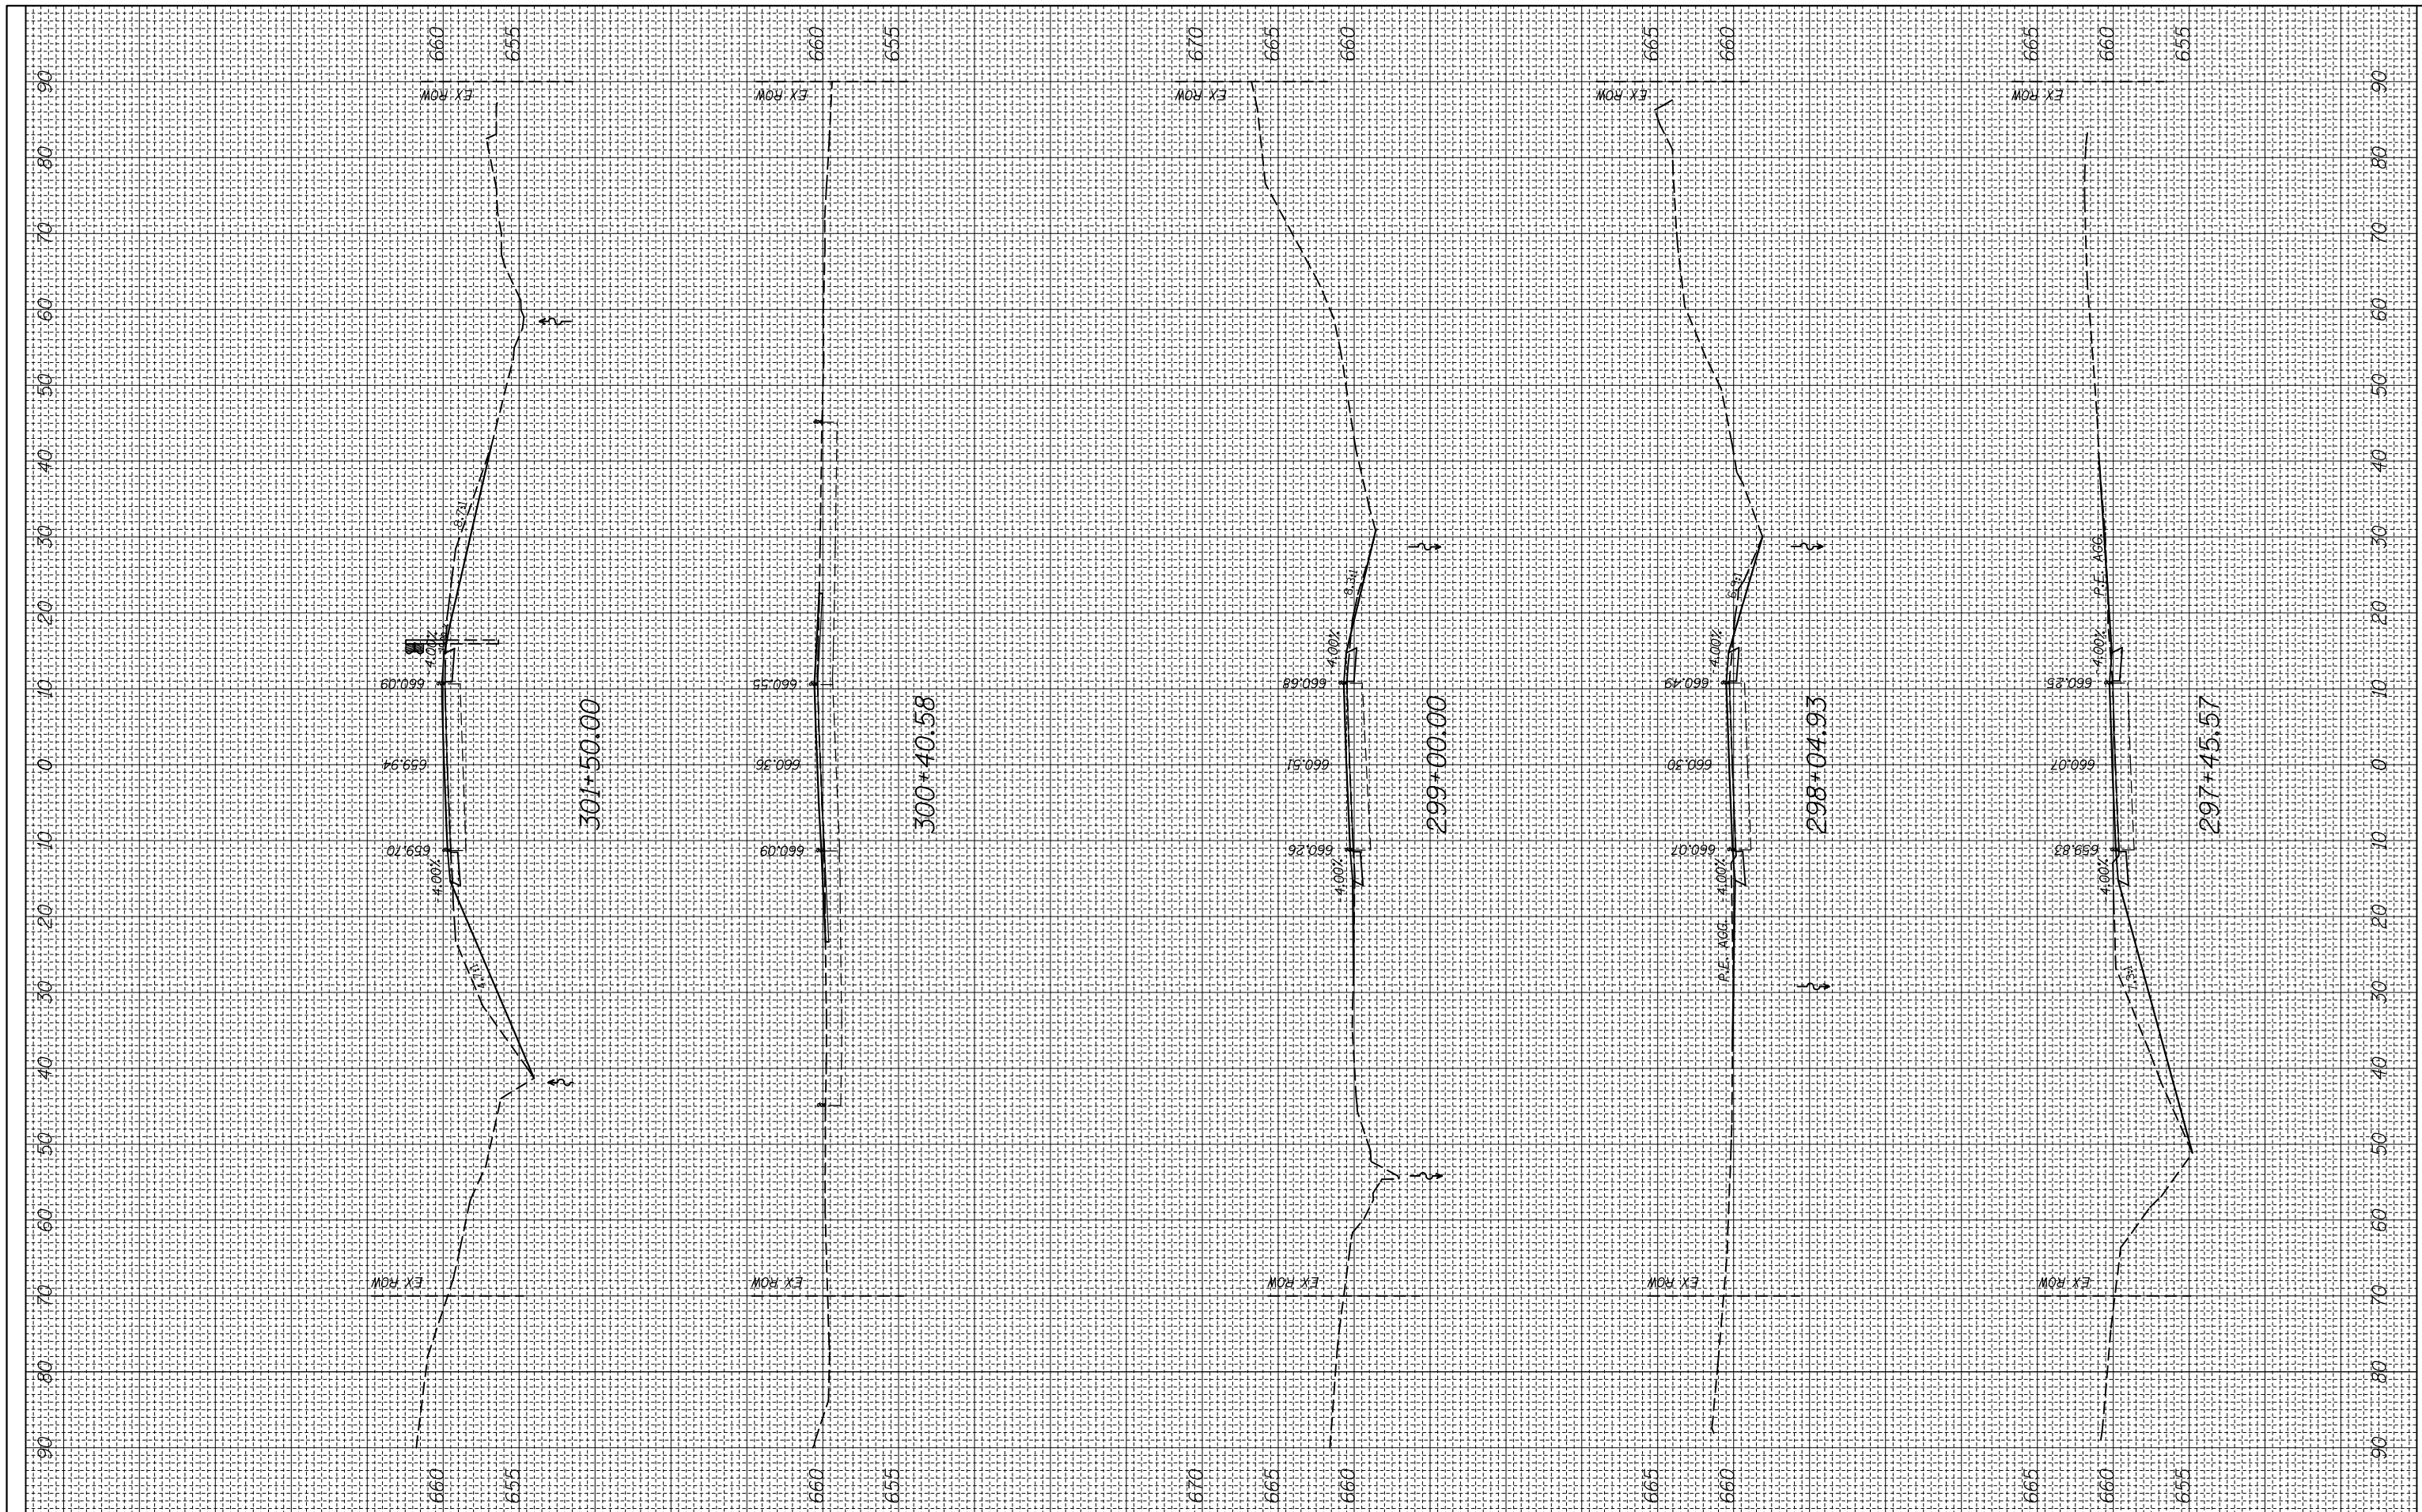

FILE NAME =
 c:\pw_work\pwidot\millerraj\d0249132\d876f92-xpc-sht.dgn

USER NAME = millerraj
 PLOT SCALE = 20.0000' / in.
 PLOT DATE = 5/17/2013

DESIGNED -
 DRAWN -
 CHECKED -
 DATE -

REVISED -
 REVISED -
 REVISED -
 REVISED -

STATE OF ILLINOIS
 DEPARTMENT OF TRANSPORTATION

CROSS SECTION

SCALE: SHEET OF SHEETS STA. 297+45.57 TO STA. 301+50.00

F.A.P. RTE.	SECTION	COUNTY	TOTAL SHEETS	SHEET NO.
312	(74-1,75,75-1)RS-3	RANDOLPH	130	99
CONTRACT NO. 76F92			ILLINOIS FED. AID PROJECT	