



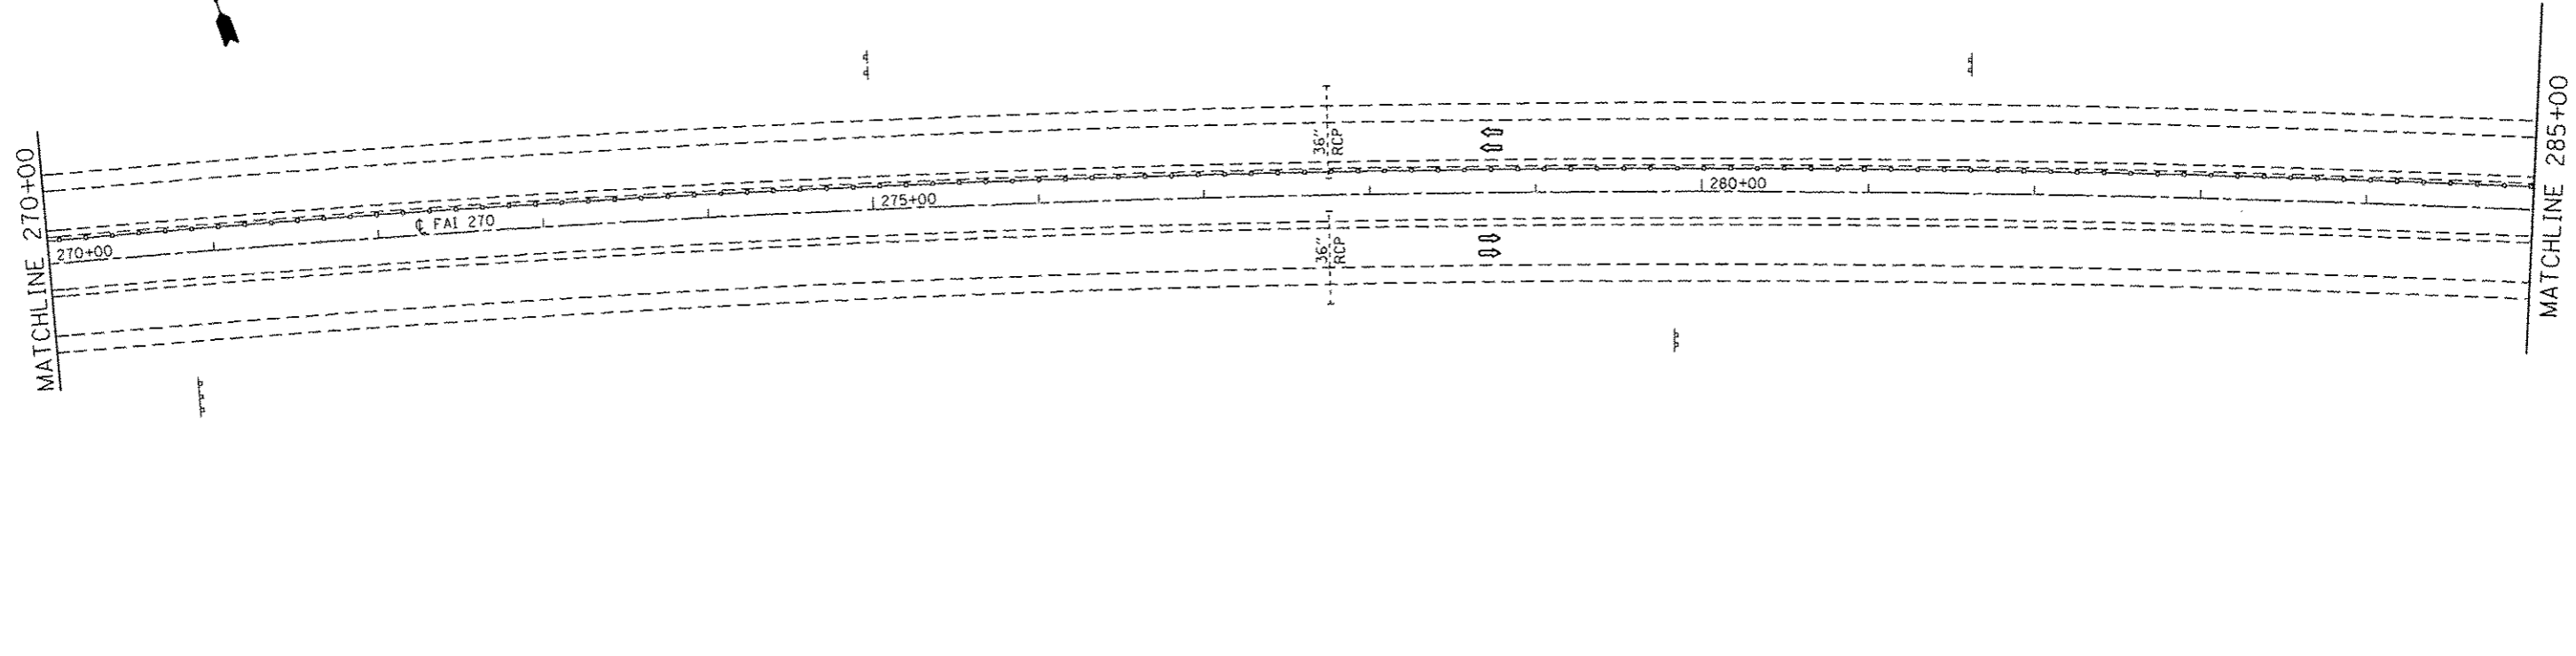

SN 060-0040 (EB)
SN 060-0041 (WB)
STA. 256+81.57

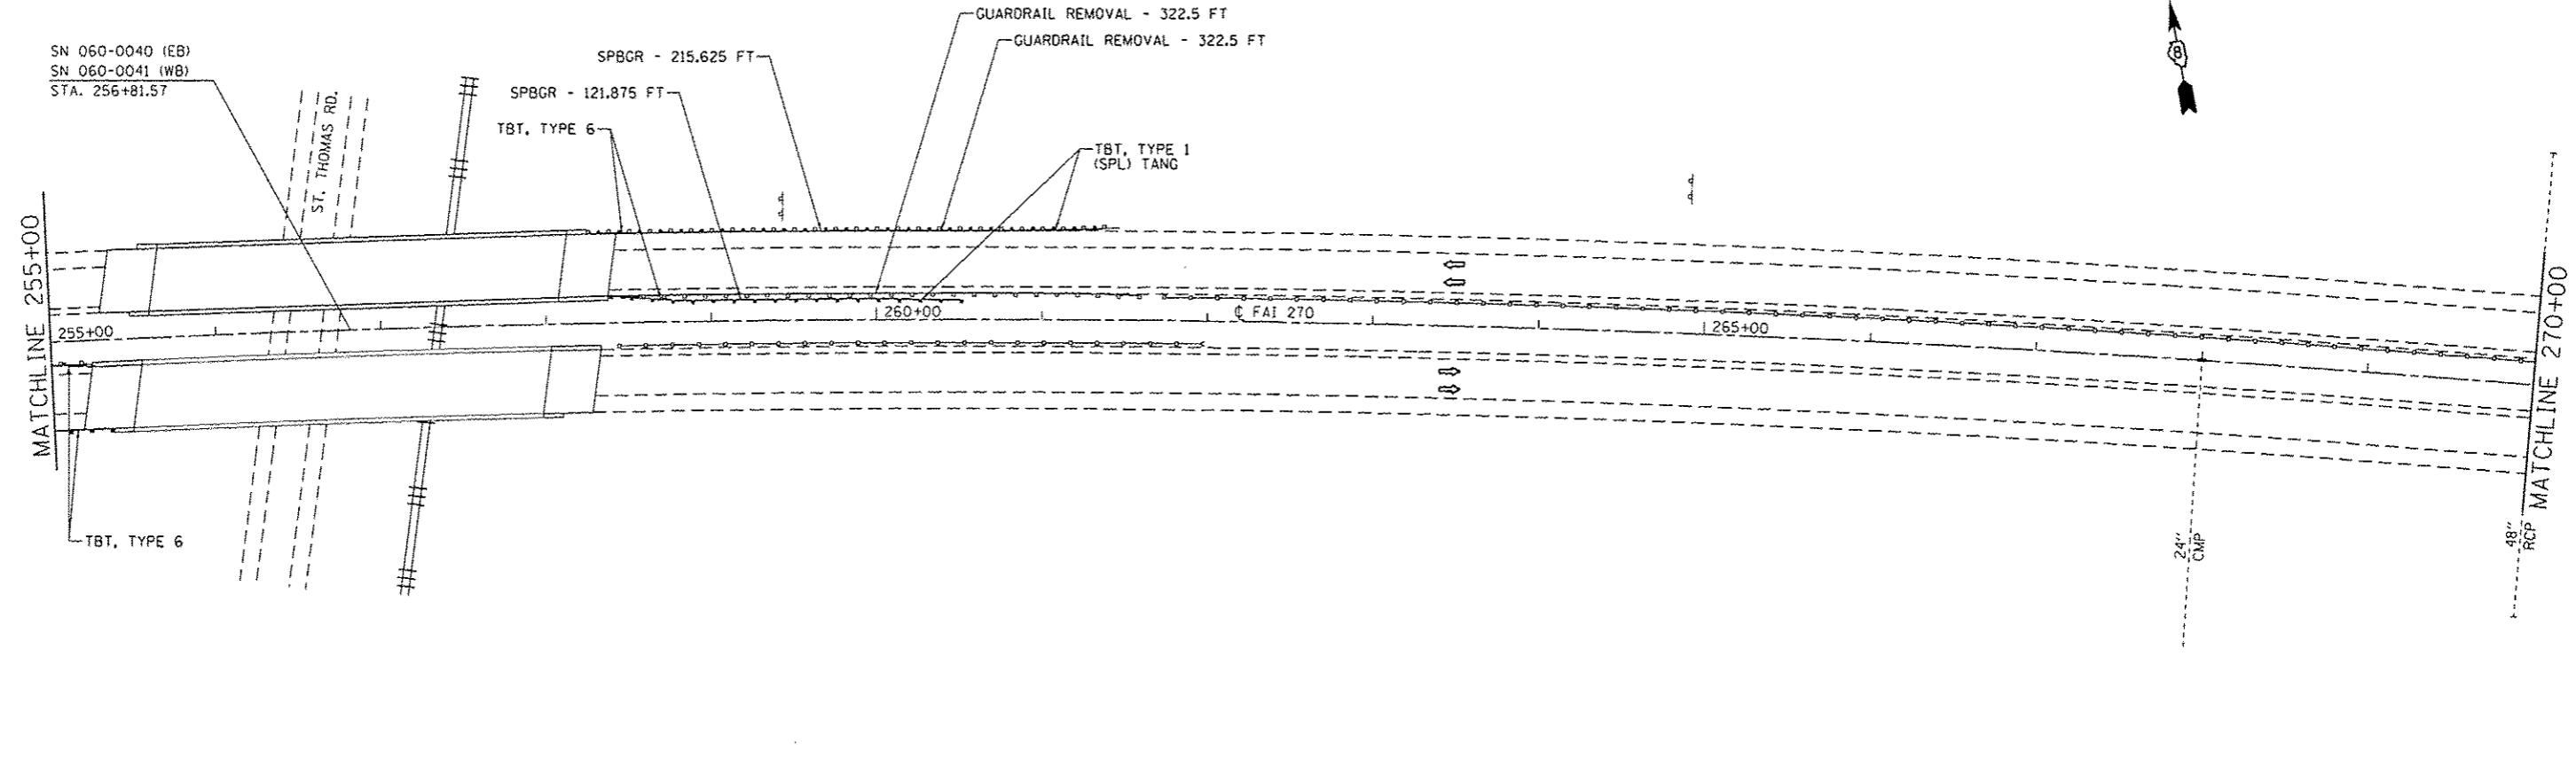

FILE NAME : c:\p\work\p101dot\harbaugh\d0306628\076f97-sht-plan2.dgn	USER NAME : harbaugh	DESIGNED -	REVISED -	STATE OF ILLINOIS DEPARTMENT OF TRANSPORTATION	PLAN SHEET		F.A.I. RTE.:	SECTION	COUNTY	TOTAL SHEETS	SHEET NO.
	PLOT SCALE = 100.0000' / in.	DRAWN -	REVISED -				270	60-11,2,3,4,5,6J-1	MADISON	33	11
PLOT DATE = 5/1/2013	CHECKED -	REVISED -	SCALE: N/A		SHEET NO. 2 OF 23 SHEETS	STA. 255+00 TO STA. 285+00	CONTRACT NO. 76F97		ILLINOIS FED. AID PROJECT		
	DATE -	REVISED -									