


EXIST. CURVE CUR2
 PI STA. = 672+39.22
 Δ = 1° 54' 49" (RT)
 D = 0° 11' 00"
 R = 31,252.24'
 T = 521.94'
 L = 1,043.79'
 E = 4.36'
 θ = -----
 T.R. = -----
 S.E. RUN = -----
 P.C. STA. = 667+17.28
 P.T. STA. = 677+61.06

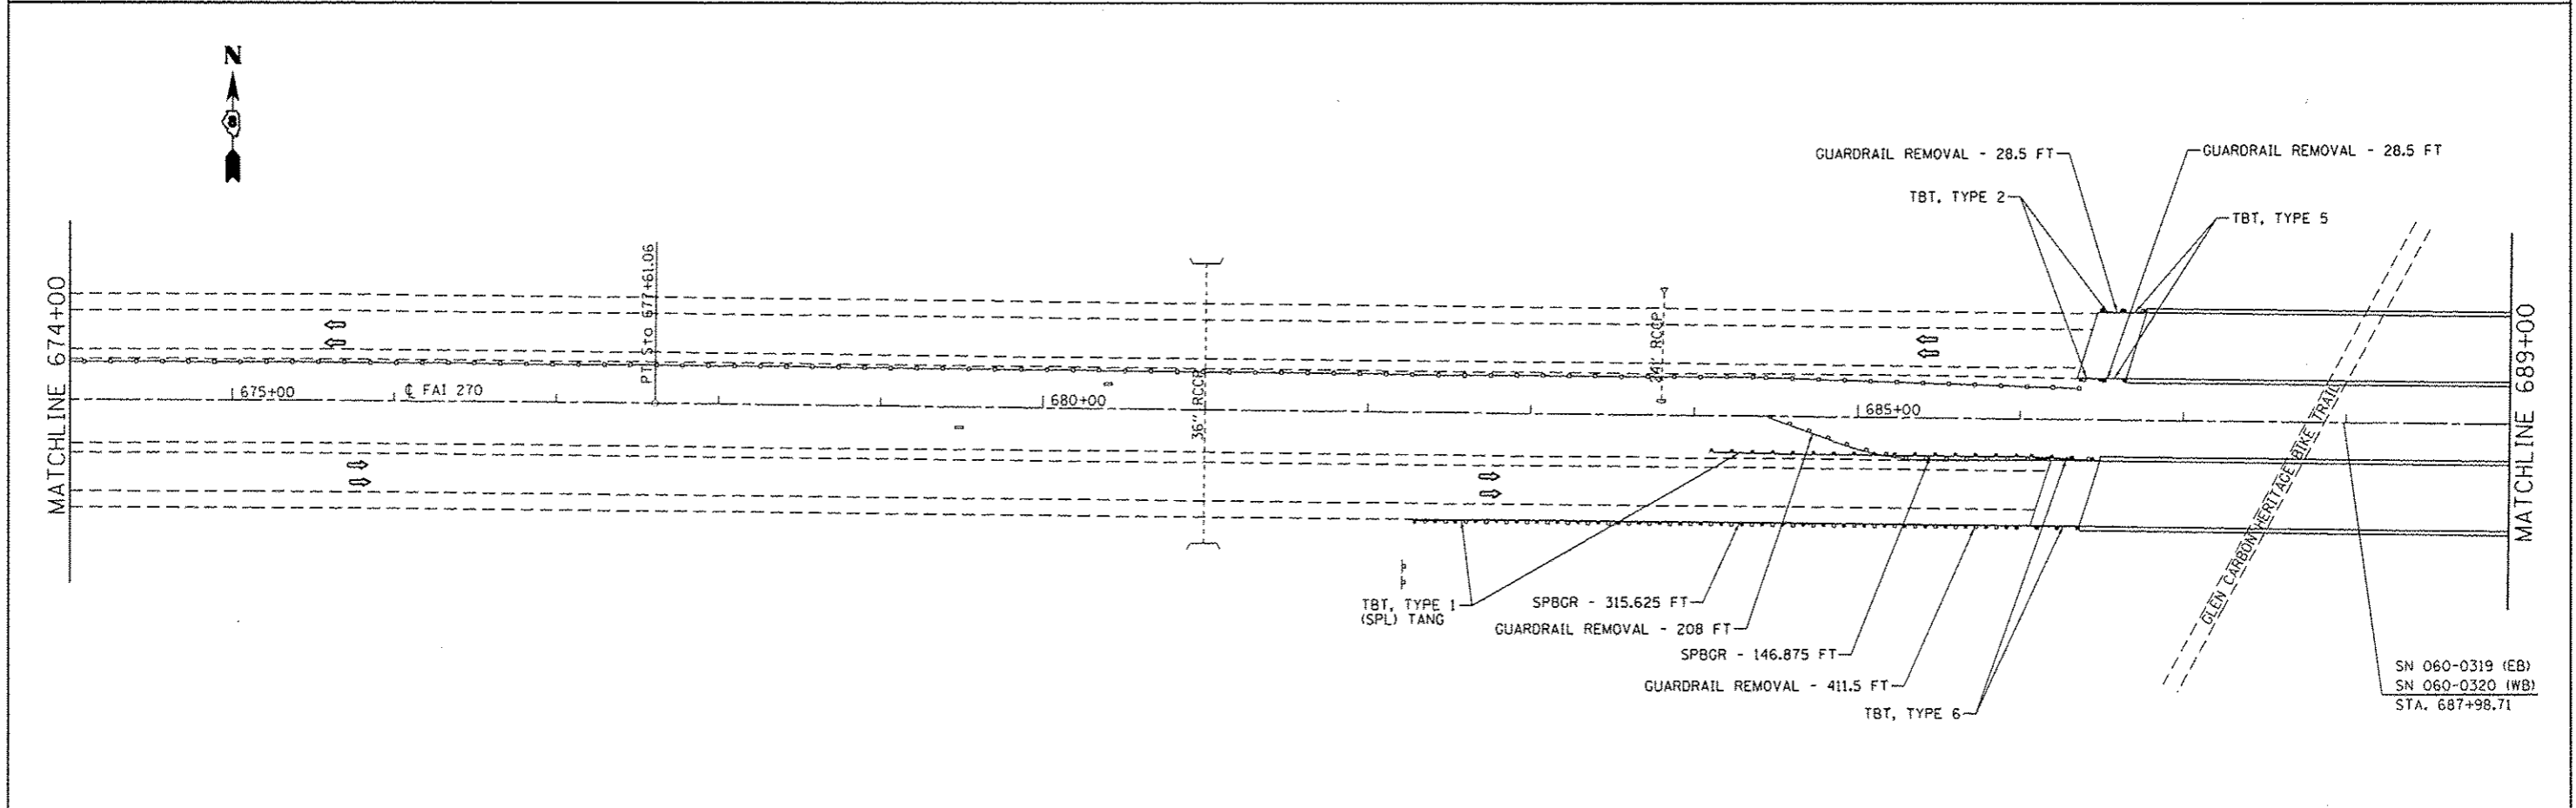

SN 060-0319 (EB)
 SN 060-0320 (WB)
 STA. 687+98.71

FILE NAME =	USER NAME = harbaughd	DESIGNED -	REVISED -	STATE OF ILLINOIS DEPARTMENT OF TRANSPORTATION	PLAN SHEET	F.A.I. RTE.	SECTION	COUNTY	TOTAL SHEETS	SHEET NO.
c:\pwwork\pwwork\harbaughd\0308620\076f97-ahc-plan2.dgn	DRAWN -	REVISED -	270			60-(1,2,3,4,5,6)J-1	MADISON	33	25	
PLOT SCALE = 1/8" = 1' / 1" = 1'	CHECKED -	REVISED -	CONTRACT NO. 76F97							
PLOT DATE = 5/1/2013	DATE -	REVISED -	FED. ROAD DIST. NO. ILLINOIS FED. AID PROJECT							
					SCALE: N/A	SHEET NO. 16 OF 23 SHEETS		STA. 659+00 TO STA. 689+00		