


\* 2 1/2" PCC SURFACE REMOVAL WILL BE MEASURED AND PAID FOR AS HMA SURFACE REMOVAL, 4 3/4"

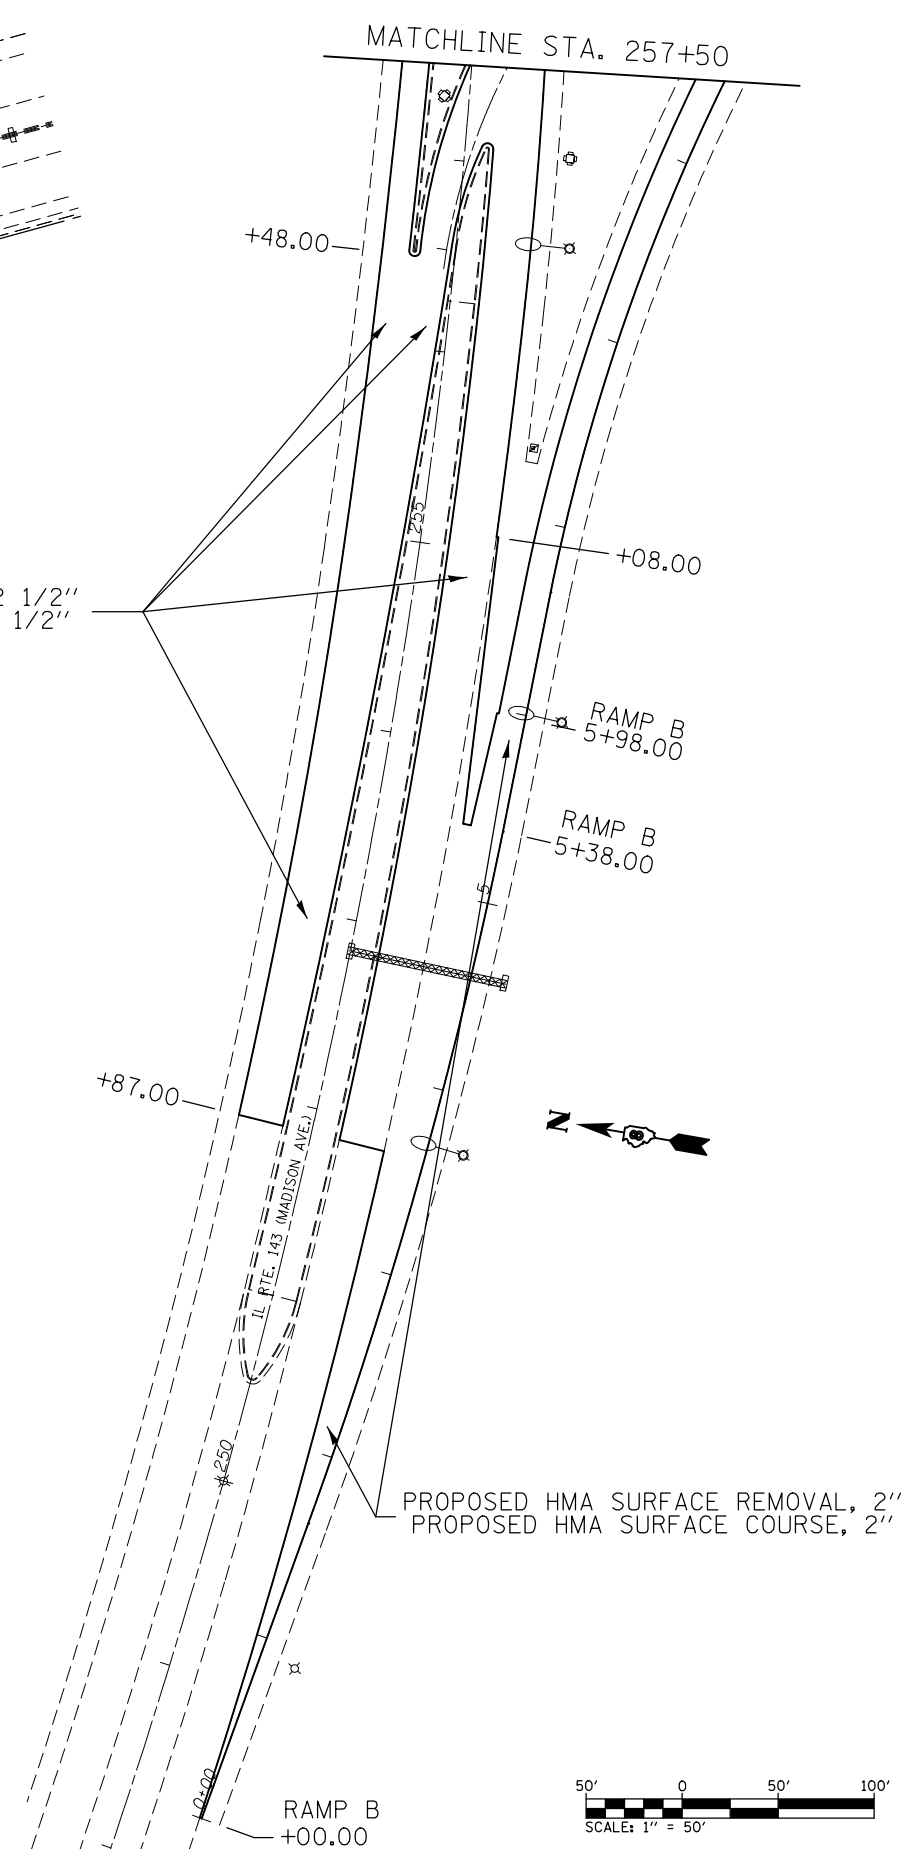

FILE NAME =	USER NAME = elyaskordto	DESIGNED -	REVISED -
et:\pw\work\p\dot\elyaskordto\102316383\076g06-sht-plan-2.dgn		DRAWN -	REVISED -
	PLOT SCALE = 100.0000' / in.	CHECKED -	REVISED -
#MODELNAME#	PLOT DATE = 4/12/2013	DATE -	REVISED -

**STATE OF ILLINOIS  
DEPARTMENT OF TRANSPORTATION**

**ROADWAY PLAN SHEET**

SCALE: 1"=50' SHEET 2 OF 19 SHEETS STA. TO STA.

F.A. RTE.	SECTION	COUNTY	TOTAL SHEETS	SHEET NO.
2	(101, 102)RS-2, 202RS-4	MADISON	69	24
CONTRACT NO. 76G06				
ILLINOIS FED. AID PROJECT				