


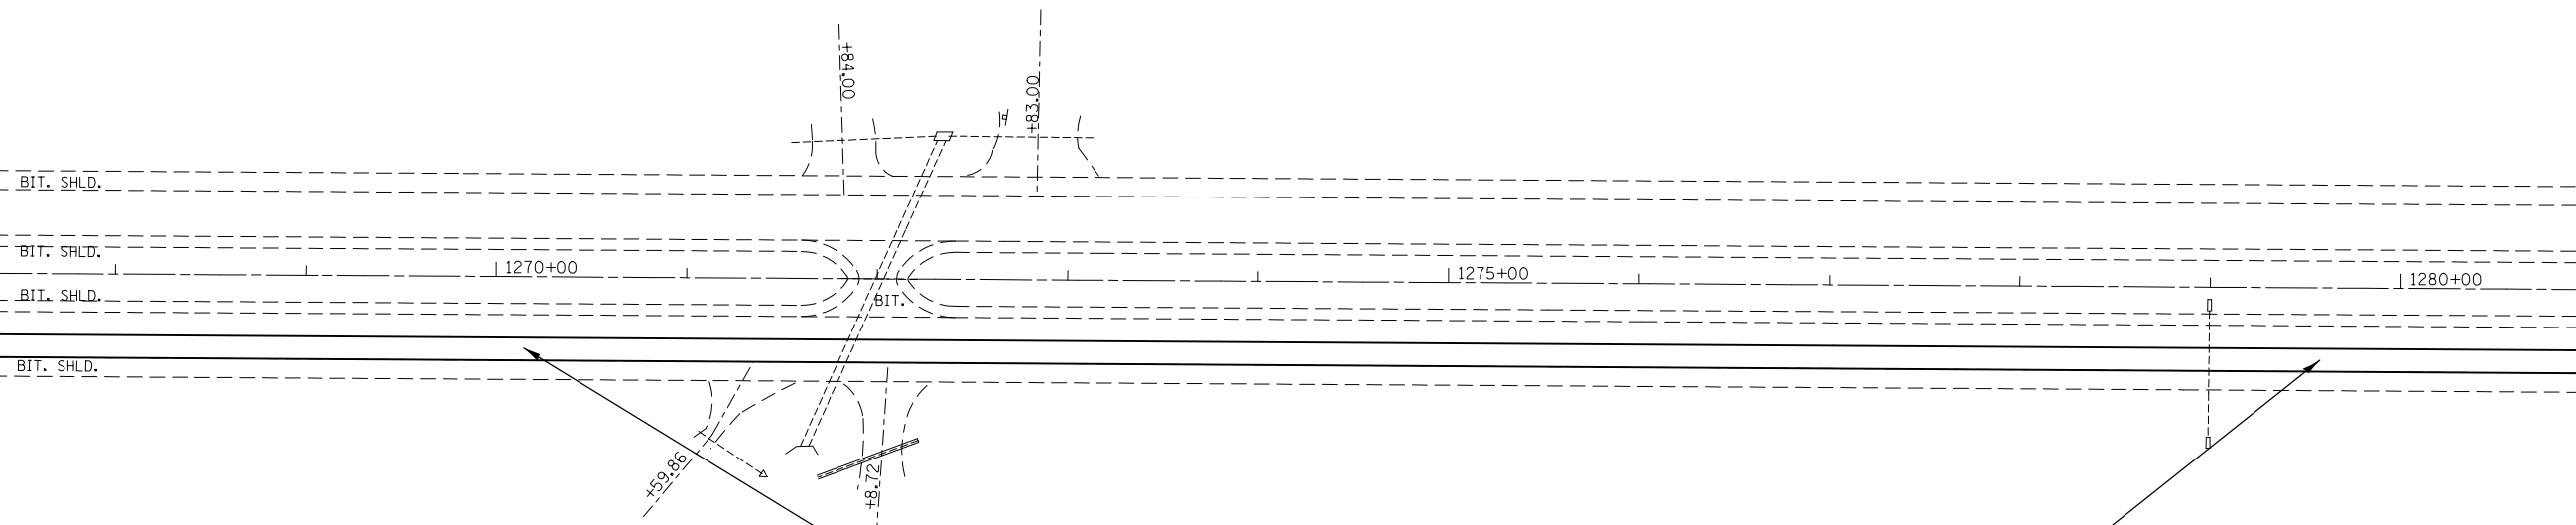


MATCHLINE STA. 1267+00

MATCHLINE STA. 1282+00



PROPOSED HMA SURFACE REMOVAL, 2 1/2"
 PROPOSED HMA SURFACE COURSE, 2 1/2"

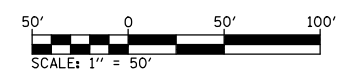

FILE NAME =	USER NAME = elyaskordio	DESIGNED -	REVISED -
et:\pw\work\p\dot\elyaskordio\10316383\076g06-sht-plan-2.dgn		DRAWN -	REVISED -
	PLOT SCALE = 100.0000' / in.	CHECKED -	REVISED -
MODELNAME	PLOT DATE = 4/12/2013	DATE -	REVISED -

**STATE OF ILLINOIS
 DEPARTMENT OF TRANSPORTATION**

ROADWAY PLAN SHEET

SCALE: 1"=50' SHEET 8 OF 19 SHEETS STA. 1267+00 TO STA. 1282+00

F.A. RTE.	SECTION	COUNTY	TOTAL SHEETS	SHEET NO.
2	(101, 102)RS-2, 202RS-4	MADISON	69	30
CONTRACT NO. 76G06			ILLINOIS FED. AID PROJECT	