
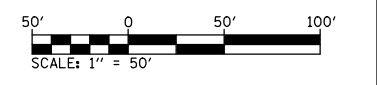
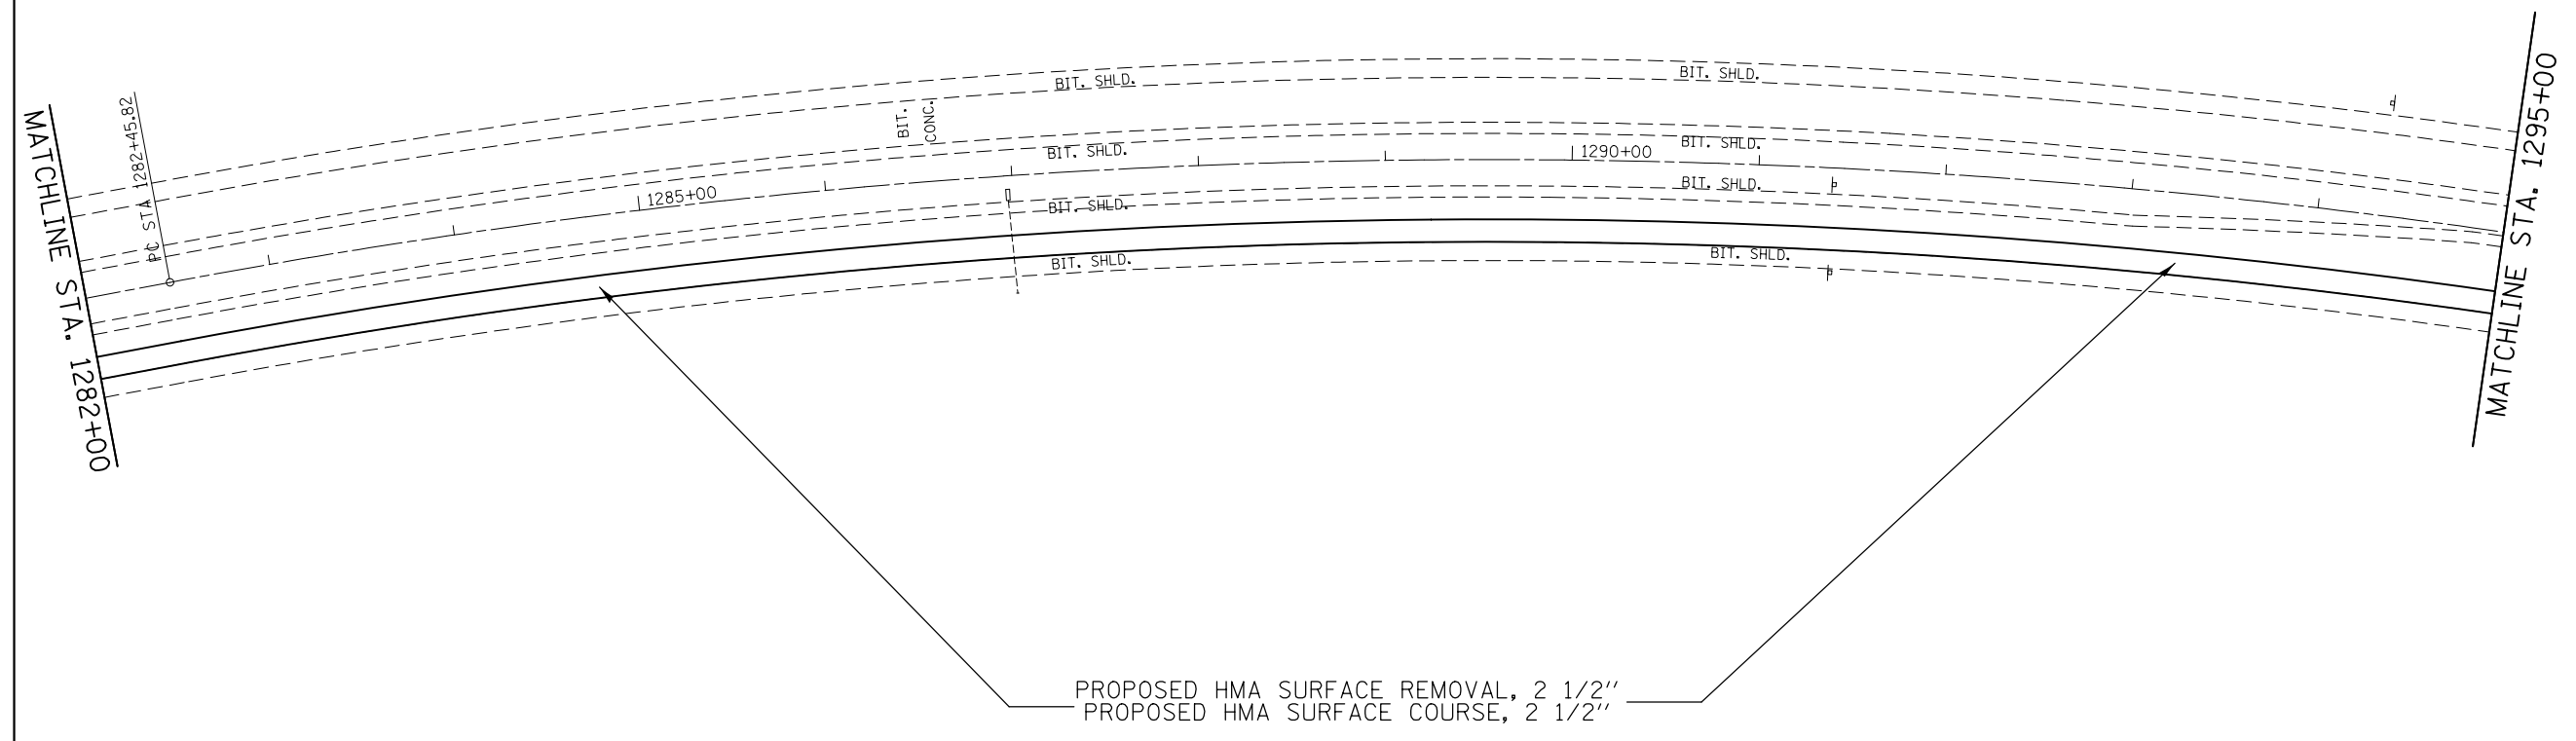
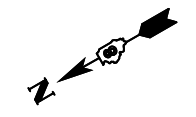


EXIST. CURVE MCL-4
 PI STA. = 1289+74.76
 Δ = 21° 36' 30" (RT)
 D = 1° 30' 00"
 R = 3,819.73'
 T = 728.94'
 L = 1,440.56'
 E = 68.93'
 E = -----
 T.R. = -----
 S.E. RUN = -----
 P.C. STA. = 1282+45.82
 P.T. STA. = 1296+86.38

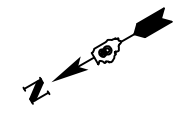

FILE NAME =	USER NAME = elyaskordto	DESIGNED -	REVISED -	STATE OF ILLINOIS DEPARTMENT OF TRANSPORTATION	ROADWAY PLAN SHEET			F.A. RTE.	SECTION	COUNTY	TOTAL SHEETS	SHEET NO.
c:\pwwork\pwwork\elyaskordto\d0316383\076g06-sht-plan-2.dgn		DRAWN -	REVISED -		2	(101, 102)RS-2, 202RS-4	MADISON	69	31			
MODELNAME	PLOT SCALE = 100.0000' / in.	CHECKED -	REVISED -		CONTRACT NO. 76G06							
	PLOT DATE = 4/12/2013	DATE -	REVISED -		SCALE: 1"=50'	SHEET 9 OF 19 SHEETS	STA. 1282+00 TO STA. 1295+00	ILLINOIS FED. AID PROJECT				