


MATCHLINE STA. 1325+00

MATCHLINE STA. 1340+00

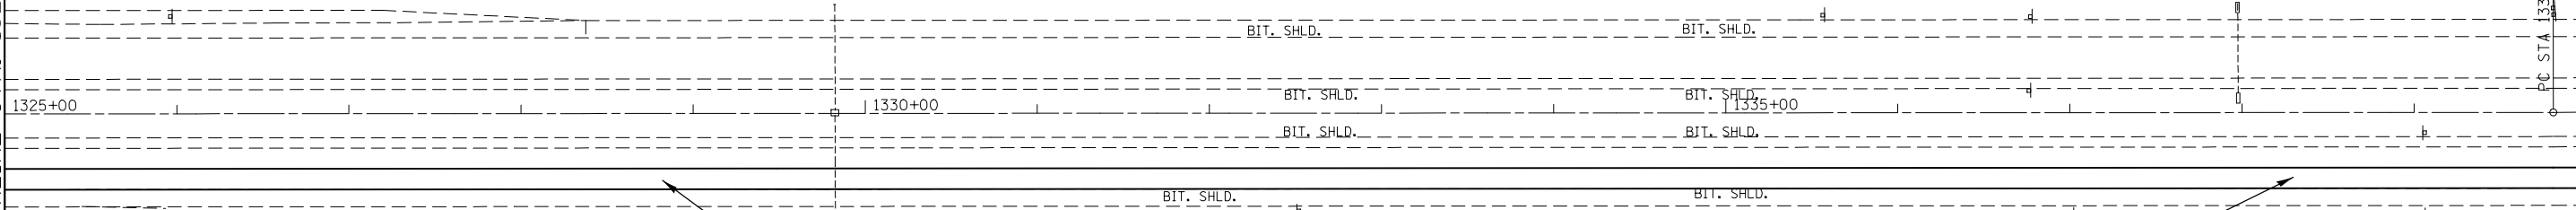

PROPOSED HMA SURFACE REMOVAL, 2 1/2"  
 PROPOSED HMA SURFACE COURSE, 2 1/2"



FILE NAME =	USER NAME = elyaskordio	DESIGNED -	REVISED -
et:\pw\work\p\idot\elyaskordio\d\0316383\0376g06-sht-plan-2.dgn		DRAWN -	REVISED -
*MODELNAME*	PLOT SCALE = 100.0000' / in.	CHECKED -	REVISED -
	PLOT DATE = 4/12/2013	DATE -	REVISED -

**STATE OF ILLINOIS  
 DEPARTMENT OF TRANSPORTATION**

**ROADWAY PLAN SHEET**

SCALE: SHEET 12 OF 19 SHEETS STA. 1325+00 TO STA. 1340+00

F.A. RTE.	SECTION	COUNTY	TOTAL SHEETS	SHEET NO.
2	(101, 102)RS-2, 202RS-4	MADISON	69	34
				CONTRACT NO. 76G06
ILLINOIS FED. AID PROJECT				