


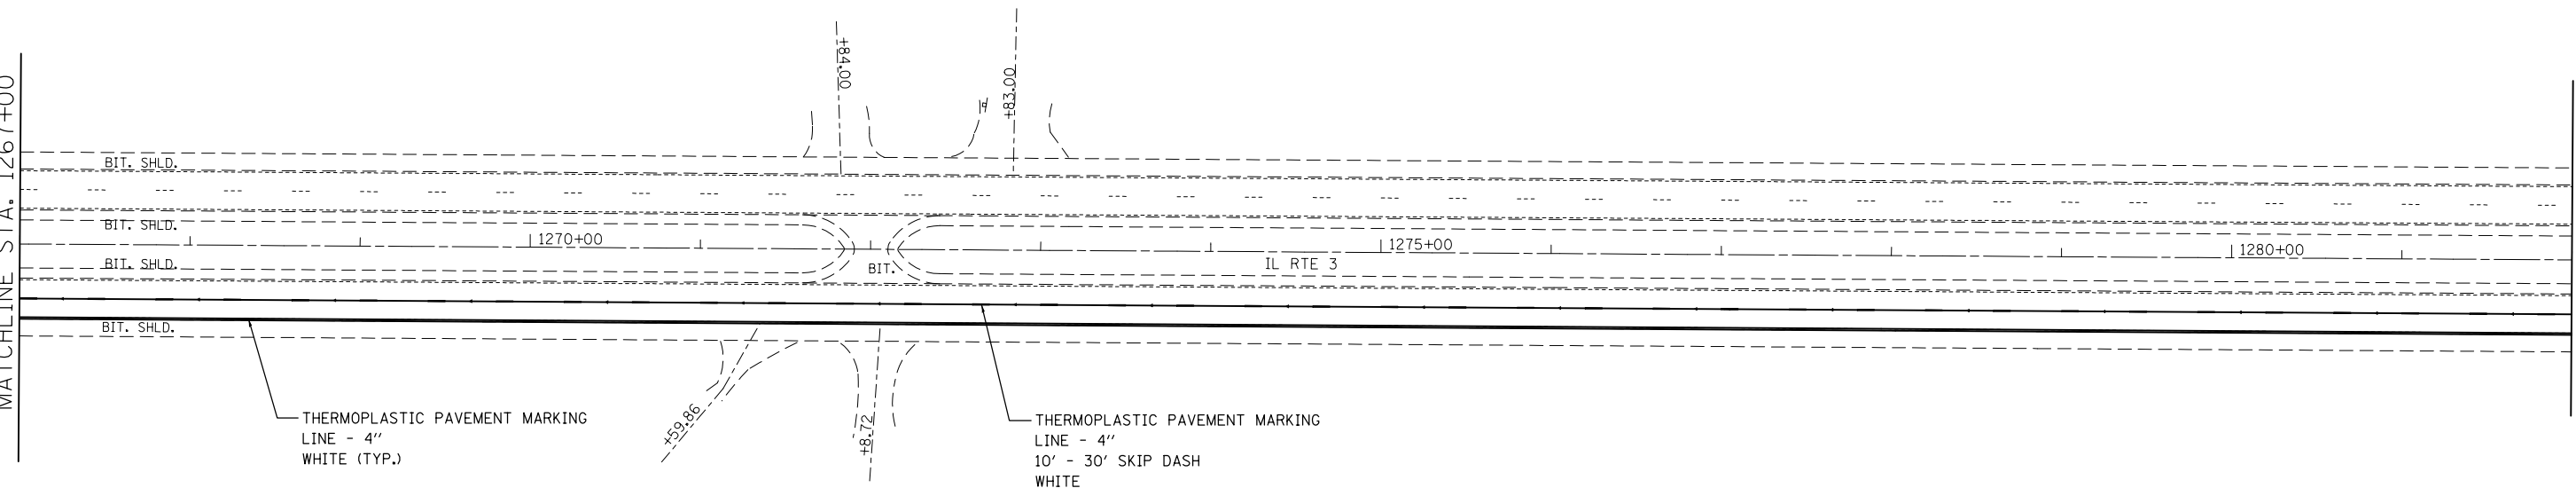

MATCHLINE STA. 1267+00

MATCHLINE STA. 1282+00



THERMOPLASTIC PAVEMENT MARKING
LINE - 4"
WHITE (TYP.)

THERMOPLASTIC PAVEMENT MARKING
LINE - 4"
10' - 30' SKIP DASH
WHITE
WITH RAISED REFLECTIVE PAVEMENT MARKERS
ONE-WAY CRYSTAL
ø80' CENTERS (TYP.)

FILE NAME =	USER NAME = elyaskordio	DESIGNED -	REVISED -
et:\pw\work\p\dot\elyaskordio\d\0316383\0376g06-sht-pmk.dgn		DRAWN -	REVISED -
	PLOT SCALE = 100.0000' / in.	CHECKED -	REVISED -
	PLOT DATE = 4/12/2013	DATE -	REVISED -

**STATE OF ILLINOIS
DEPARTMENT OF TRANSPORTATION**

PAVEMENT MARKING

SCALE: 1" = 50' SHEET NO. 8 OF 19 SHEETS STA. 1267+00 TO STA. 1282+00

F.A.P. RTE.	SECTION	COUNTY	TOTAL SHEETS	SHEET NO.
2	(101,102)RS-2, 202RS-4	MADISON	69	51
FED. ROAD DIST. NO. ILLINOIS FED. AID PROJECT			CONTRACT NO. 76G06	