


# TYPICAL SECTION #3

INLAY AREAS

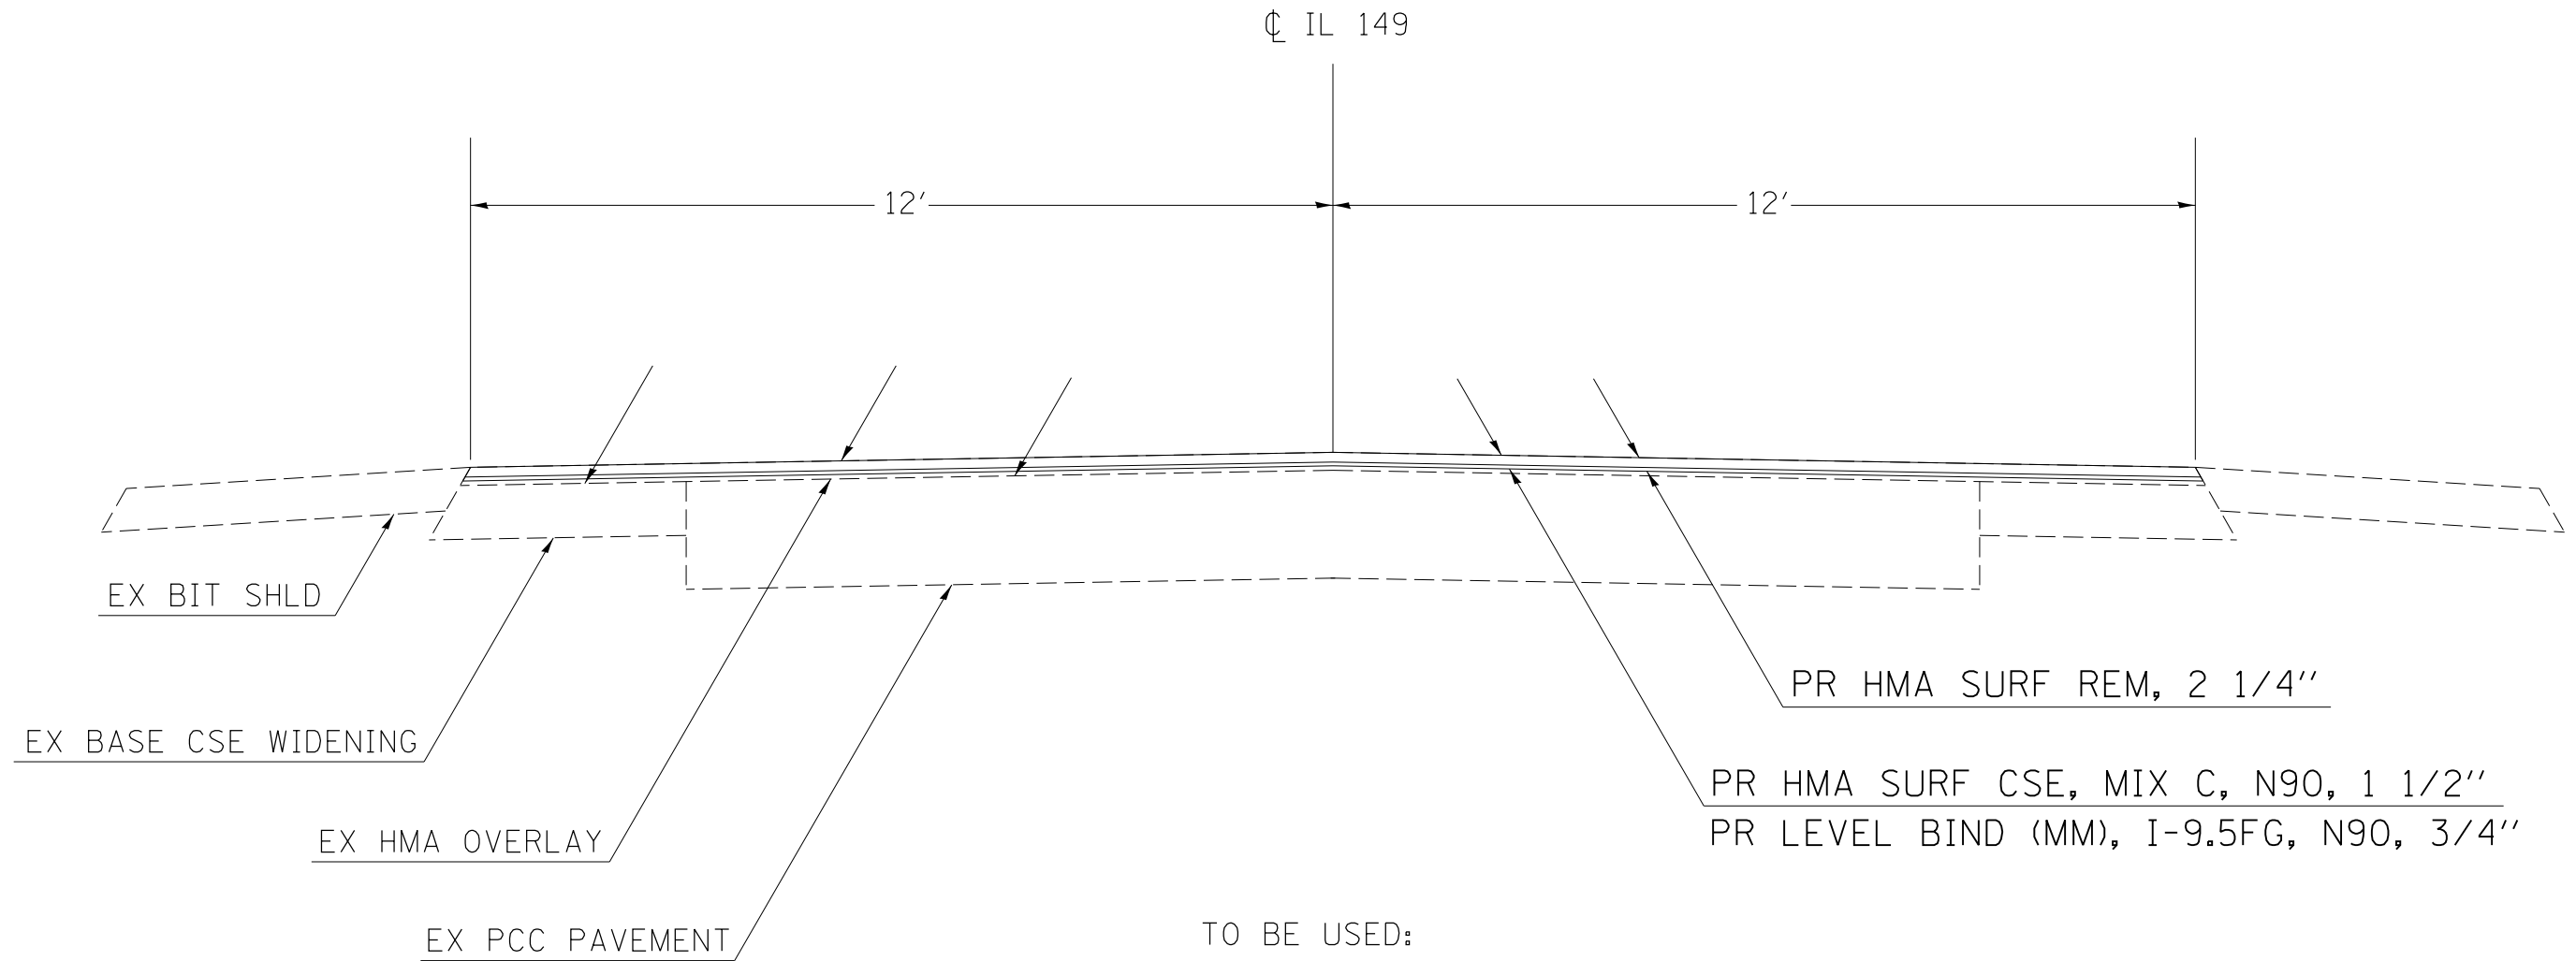

TO BE USED:  
 STA 175+78 TO STA 178+04  
 STA 179+76 TO STA 182+01

FILE NAME =	USER NAME = \$USER\$	DESIGNED -	REVISED -	<b>STATE OF ILLINOIS DEPARTMENT OF TRANSPORTATION</b>	<b>TYPICAL SECTION</b>			F.A.P. RTE.	SECTION	COUNTY	TOTAL SHEETS	SHEET NO.	
c:\pwork\pwork\kellykd\0336015\78358-sht.pln.dgn		DRAWN -	REVISED -					873	105RS-3	FRANKLIN	19	10	
\$MODELNAME\$	PLOT SCALE = 100.0000' / 1in.	CHECKED -	REVISED -		SCALE:			SHEET NO.	OF SHEETS	STA.	TO STA.	CONTRACT NO. 78358	
	PLOT DATE = 3/22/2013	DATE -	REVISED -		ILLINOIS FED. AID PROJECT								