


# PAVEMENT TRANSITION DETAIL


WEST END OF SN 028-0070

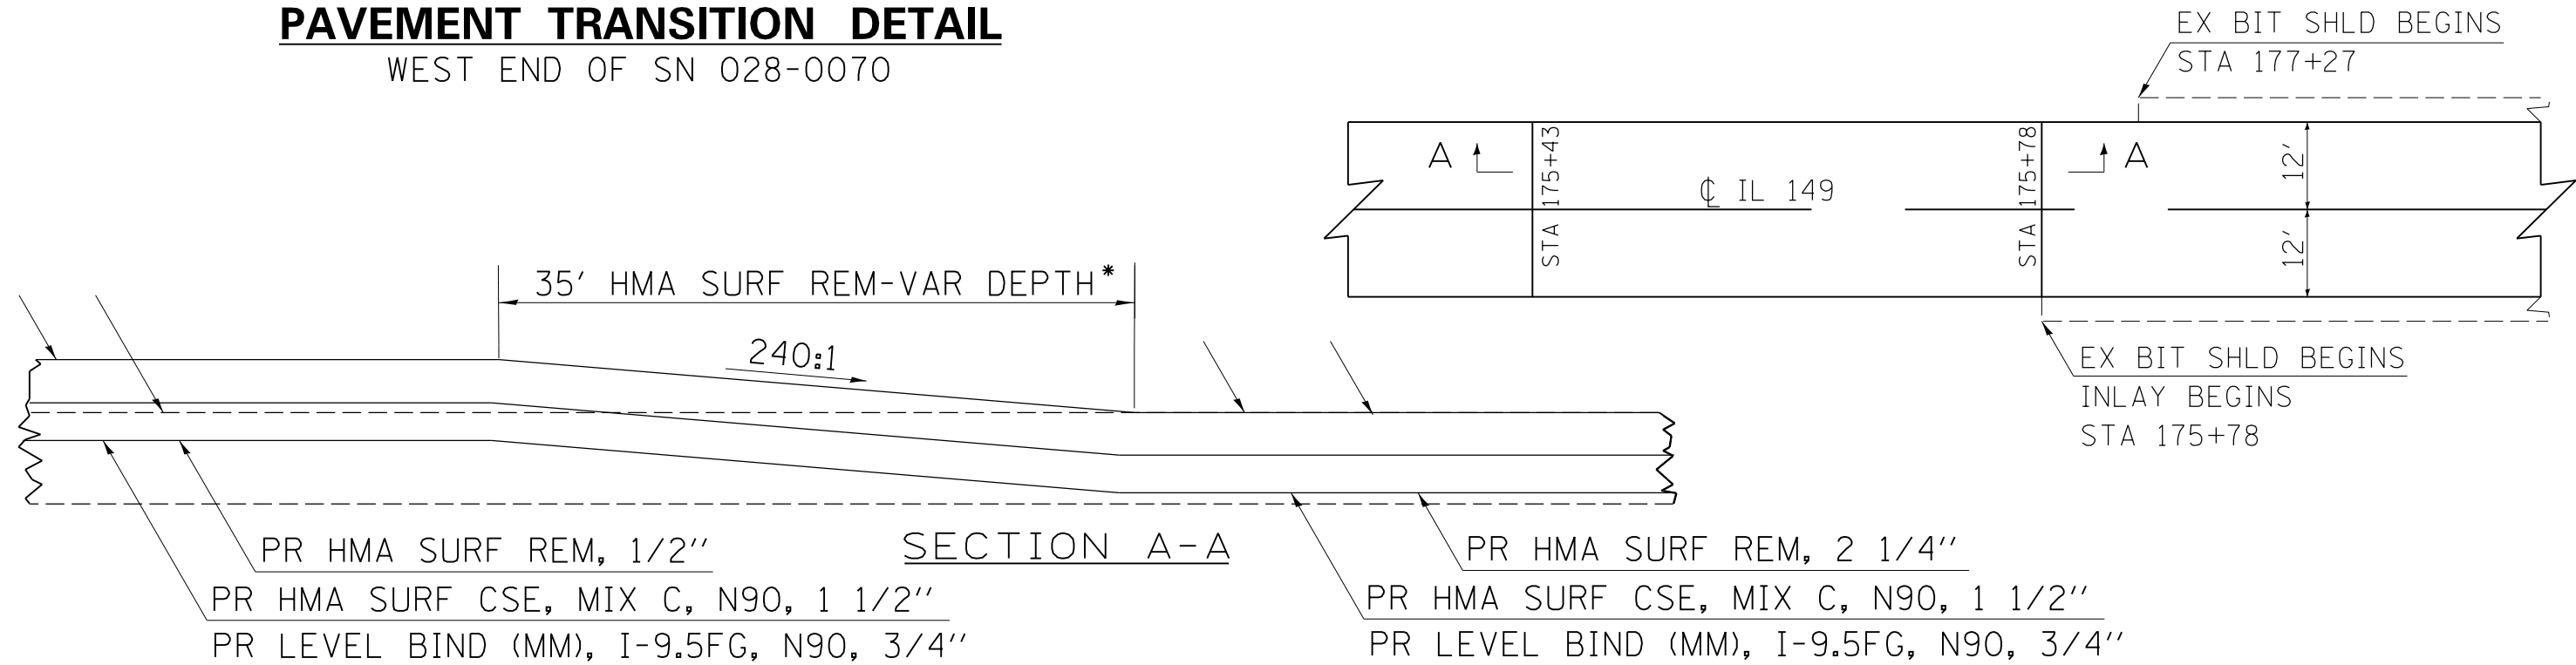

\* HOT-MIX ASPHALT SURFACE REMOVAL-VARIABLE DEPTH SHALL BE INCLUDED IN THE COST OF HOT-MIX ASPHALT SURFACE REMOVAL, 2 1/4".

# PAVEMENT TRANSITION DETAIL

EAST END OF SN 028-0070

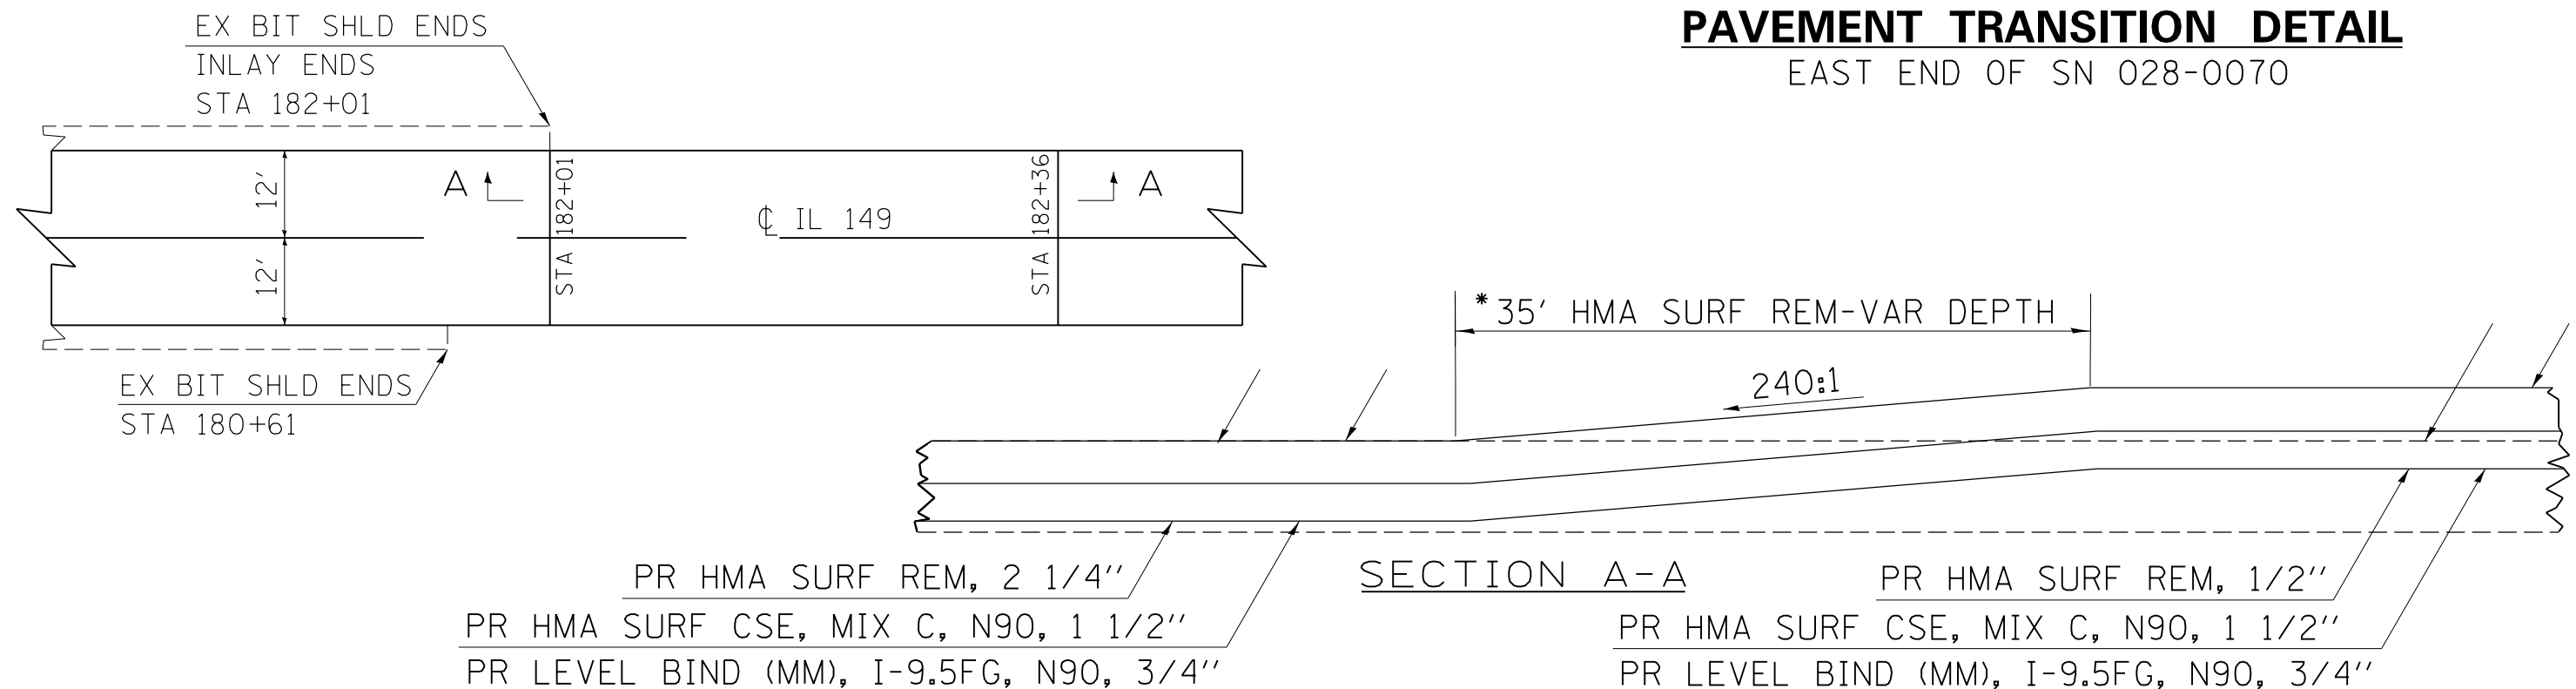

\* HOT-MIX ASPHALT SURFACE REMOVAL-VARIABLE DEPTH SHALL BE INCLUDED IN THE COST OF HOT-MIX ASPHALT SURFACE REMOVAL, 2 1/4".

FILE NAME =	USER NAME = \$USER\$	DESIGNED -	REVISED -	<b>STATE OF ILLINOIS DEPARTMENT OF TRANSPORTATION</b>	<b>PAVEMENT TRANSITION DETAIL</b>			F.A.P. RTE.	SECTION	COUNTY	TOTAL SHEETS	SHEET NO.
et:\pw\work\p\dot\k\elleykd\0336015\78358-sht-pln.dgn		DRAWN -	REVISED -					873	105R5-3	FRANKLIN	19	15
\$MODELNAME\$	PLOT SCALE = 100.0000' / in.	CHECKED -	REVISED -		SCALE: SHEET NO. OF SHEETS STA. TO STA.			CONTRACT NO. 78358				
	PLOT DATE = 3/22/2013	DATE -	REVISED -		ILLINOIS FED. AID PROJECT							