


| PROP. CURVE C6 | PROP. CURVE C7 | PROP. CURVE C8 |
|----------------------|----------------------|----------------------|
| PI STA. = 15+87.89 | PI STA. = 16+52.26 | PI STA. = 18+31.78 |
| Δ = 62° 17' 00" (RT) | Δ = 18° 31' 37" (LT) | Δ = 15° 53' 10" (RT) |
| D = 286' 28" 44" | D = 52' 05" 13" | D = 7' 07" 03" |
| R = 20.00' | R = 110.00' | R = 805.00' |
| T = 12.08' | T = 17.94' | T = 112.32' |
| L = 21.74' | L = 35.57' | L = 223.20' |
| E = 3.37' | E = 1.45' | E = 7.80' |
| • = ----- | • = ----- | • = ----- |
| T.R. = ----- | T.R. = ----- | T.R. = ----- |
| S.E. RUN = ----- | S.E. RUN = ----- | S.E. RUN = ----- |
| P.C. STA = 15+75.80 | P.C. STA = 16+34.32 | P.C. STA = 17+19.47 |
| P.T. STA = 15+97.55 | P.T. STA = 16+69.88 | P.T. STA = 19+42.66 |

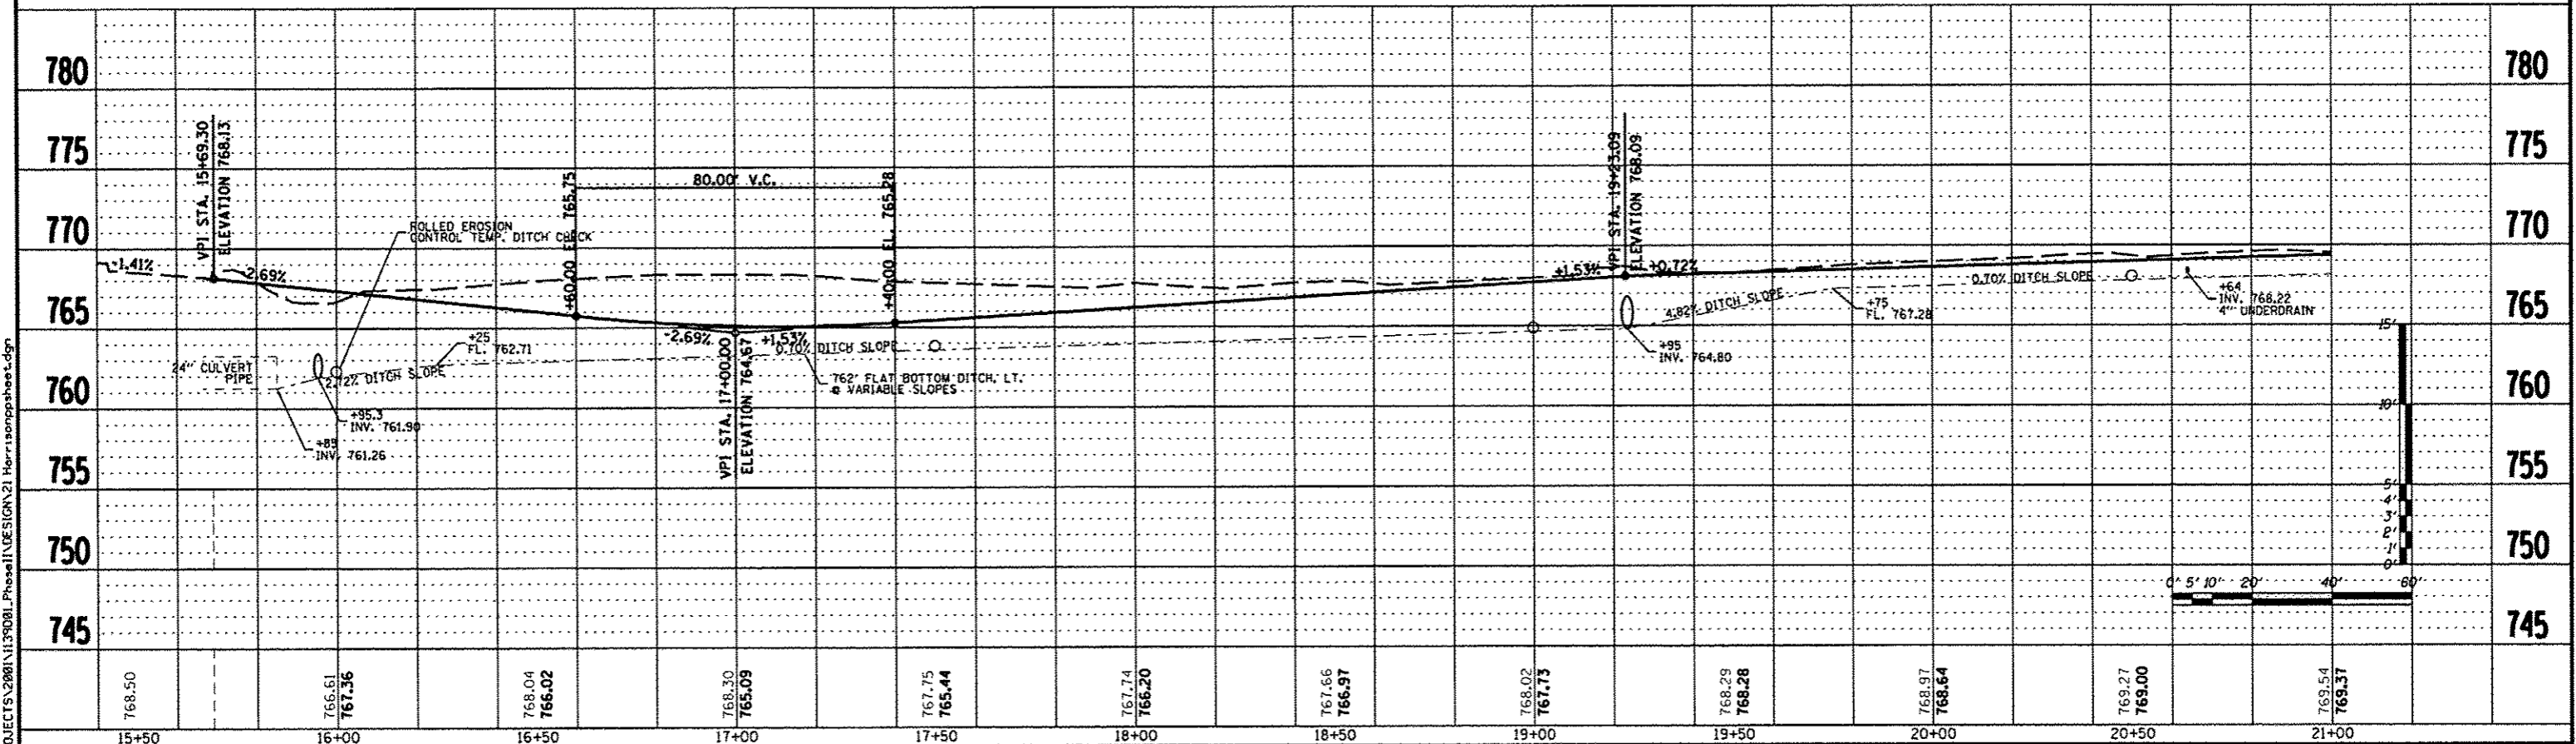

| | | | | | | | | | | | | | | | | | | | | | | |
|--------|--------|--------|--------|--------|--------|--------|--------|--------|--------|--------|--------|--------|--------|--------|--------|--------|--------|--------|--------|--------|--------|--------|
| 768.50 | 766.61 | 767.36 | 768.04 | 766.02 | 768.30 | 765.09 | 767.75 | 765.44 | 767.74 | 766.20 | 767.66 | 766.97 | 768.02 | 767.73 | 768.29 | 768.28 | 768.97 | 768.64 | 769.27 | 769.00 | 769.54 | 769.37 |
| 15+50 | 16+00 | 16+50 | 17+00 | 17+50 | 18+00 | 18+50 | 19+00 | 19+50 | 20+00 | 20+50 | 21+00 | | | | | | | | | | | |

| | | | |
|----------|----------|---------|----------------------------------|
| REVISION | DATE | BY | REMARKS |
| *1 | 03/22/13 | TJA | 100% COMMENTS FROM JAN. 28, 2013 |
| DRAWN | T.J.A. | CHECKED | C.J.B. |
| APPROVED | C.J.B. | | |

| | | | |
|--------------------------------------|--|--------------------------|--|
| WINNEBAGO COUNTY | | VILLAGE OF CHERRY VALLEY | |
| PERRYVILLE PATH SOUTHEAST CONNECTION | | | |

| | |
|---|--|
| WILLETT HOFMANN ASSOCIATES INC. | |
| ENGINEERING ARCHITECTURE LAND SURVEYING | |
| 57 AIRPORT DRIVE, ROCKFORD, IL 61109 | |
| T.815.954.2977 DESIGN:FBM: 4384-0002:R | |

| | |
|--------------------------------|------------------|
| PERRYVILLE PATH PLAN & PROFILE | |
| SECTION 01-00302-00-BT | COUNTY WINNEBAGO |
| STA. 0+00.00 | STA. 172+20.37 |
| WHA #: 1139D01 | DATE: 03/01/2013 |

| | |
|--------------|-----------|
| TOTAL SHEETS | SHEET NO. |
| 124 | 21 |

FILE = S:\PROJECTS\2011\139D01\Phase1\DESIGN\21 PerryvillePathSheet.dgn