



FILE = S:\PROJECTS\208\1139081\_Phase1\DESIGN\51-59\Intersection\Cr\_ossing\pln\shh\c.dgn

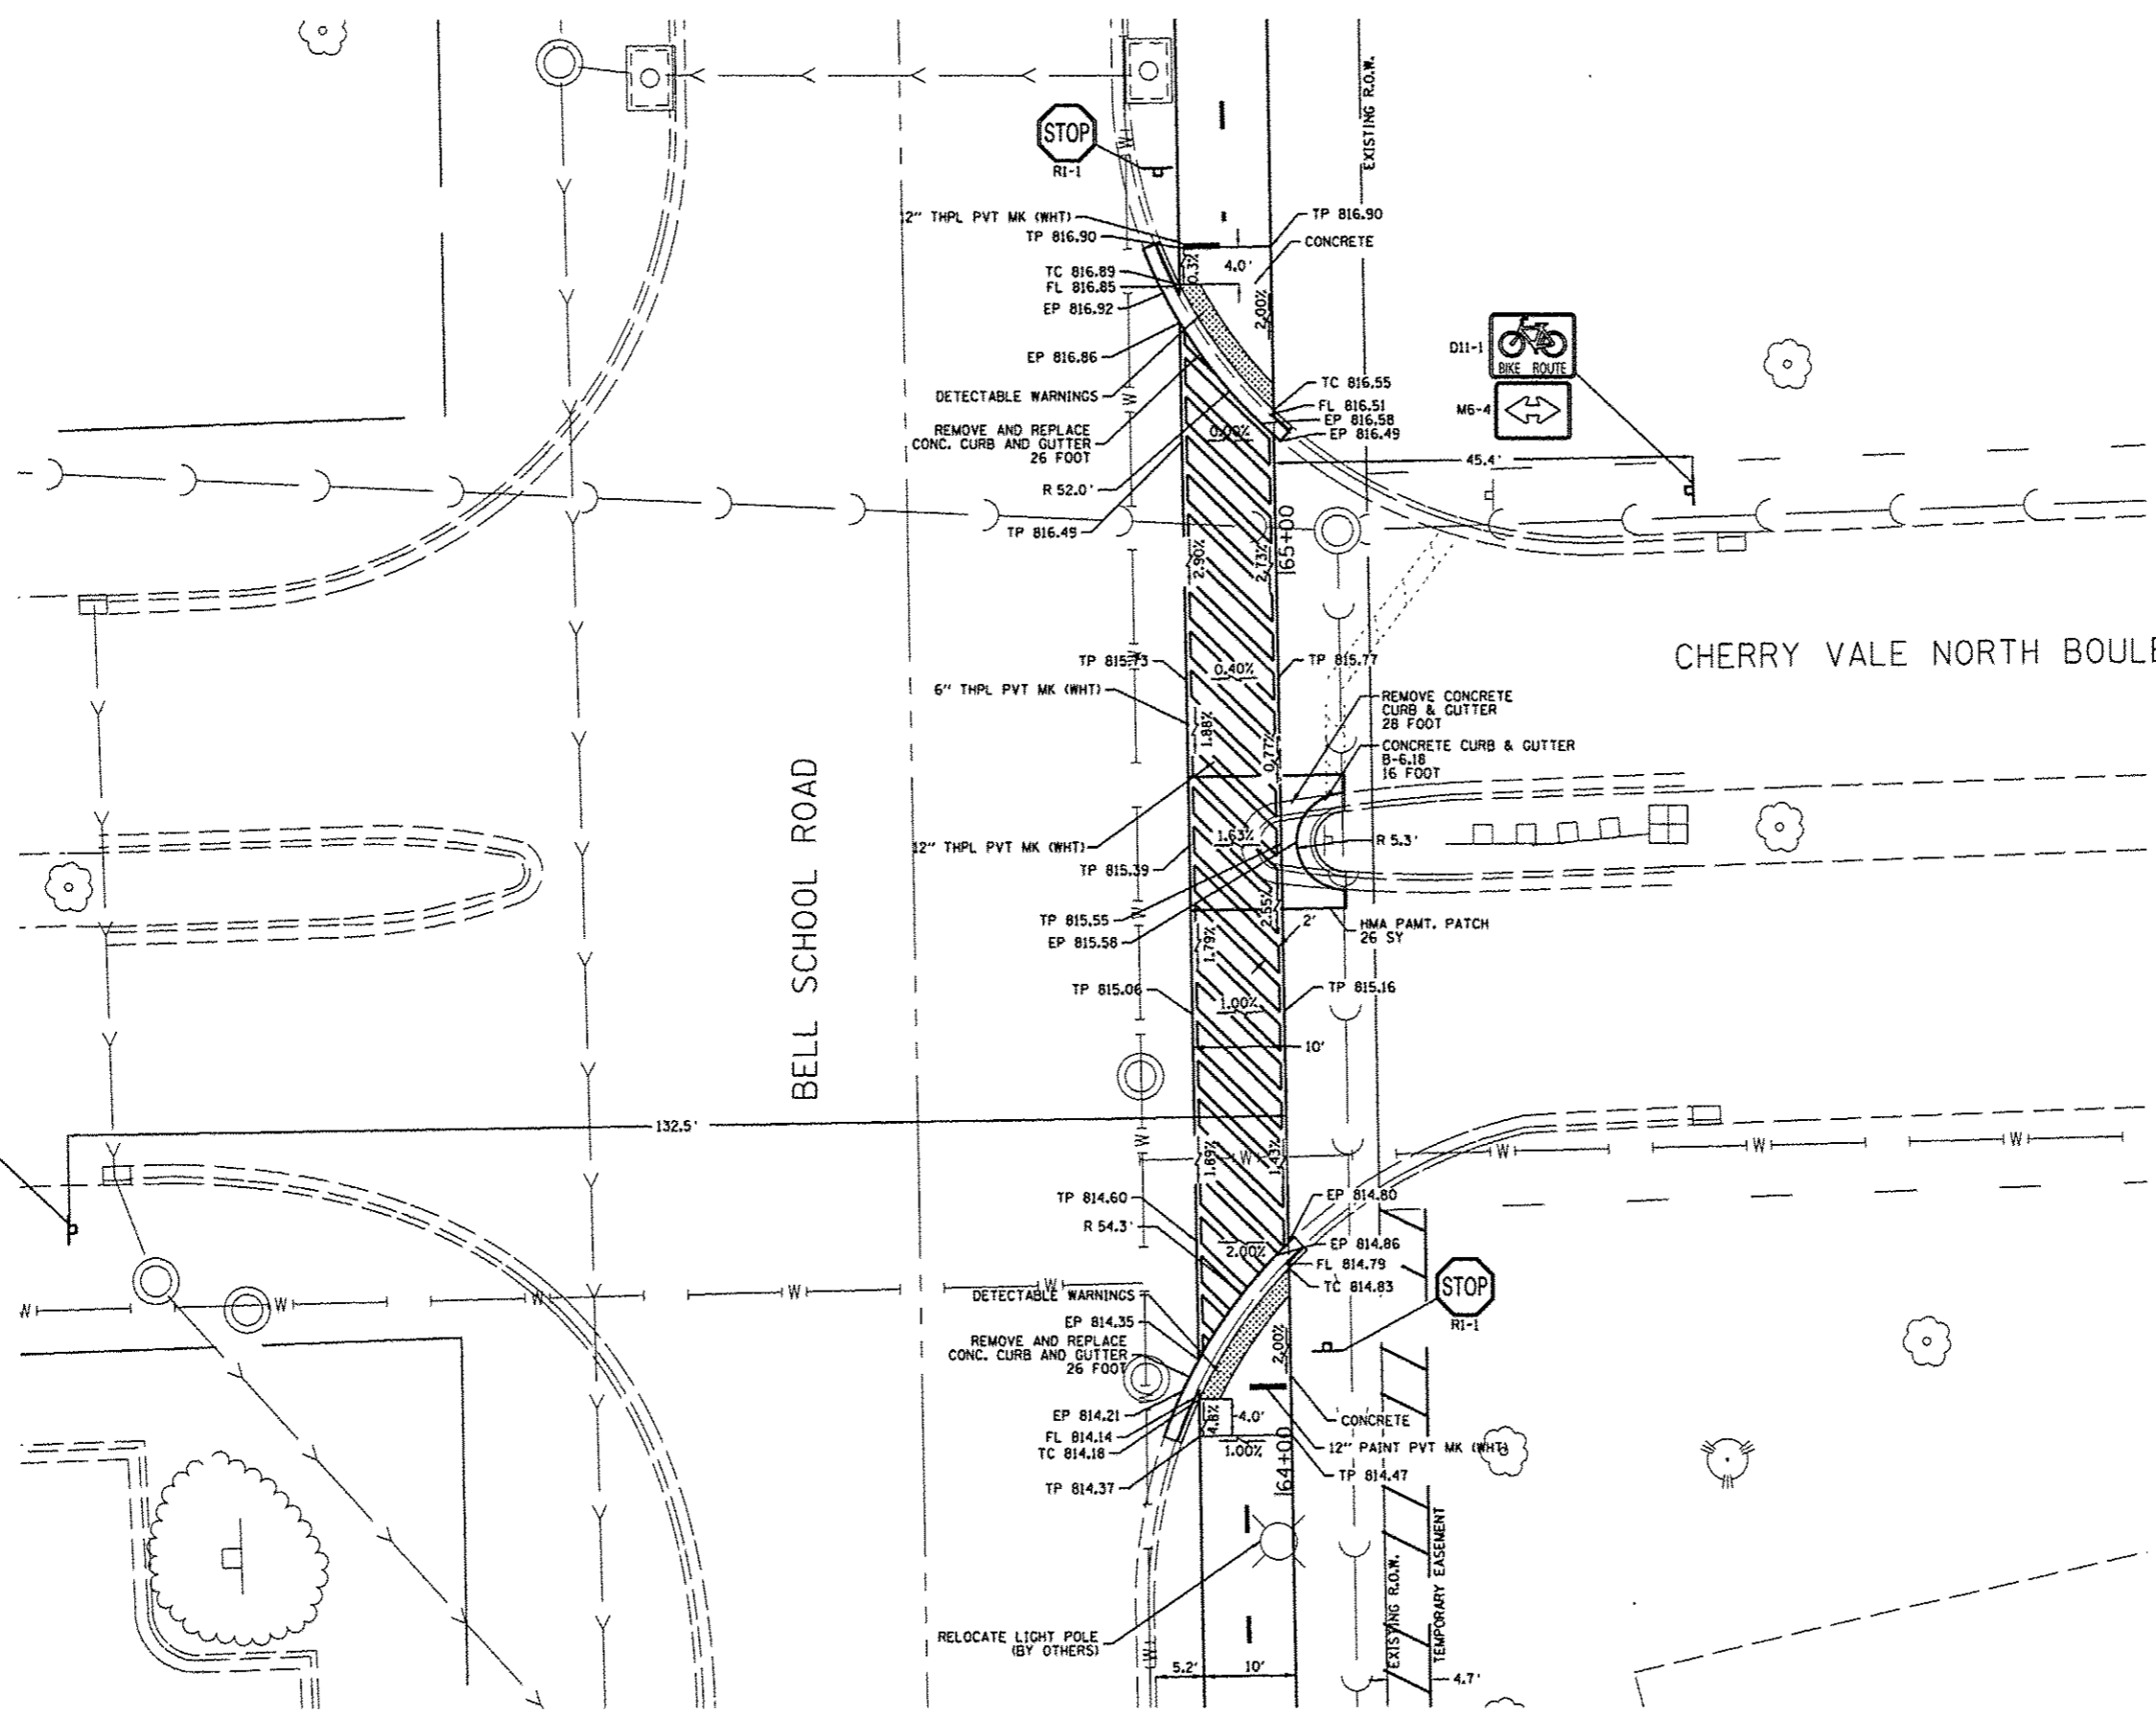

CHERRY VALE NORTH BOULEVARD

BELL SCHOOL ROAD

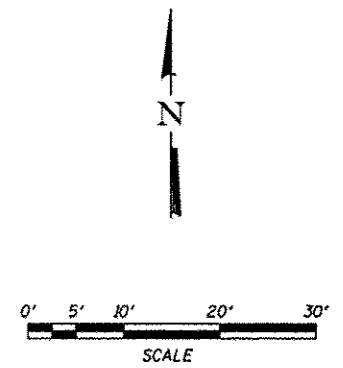

REVISION	DATE	BY	REMARKS
1	03/22/13	TJA	IDOT COMMENTS FROM JAN. 28, 2013

**WINNEBAGO COUNTY**  
**VILLAGE OF CHERRY VALLEY**  
**PERRYVILLE PATH SOUTHEAST CONNECTION**

**WILLETT HOFMANN & ASSOCIATES INC.**  
 ENGINEERING ARCHITECTURE LAND SURVEYING  
 57 AIRPORT DRIVE, ROCKFORD, IL 61109  
 T: 815-964-2897 FAX: 815-964-00918

**PERRYVILLE PATH INTERSECTION CROSSING**  
**CHERRYVALE NORTH BOULEVARD STA. 64+50**

SECTION	COUNTY	TOTAL SHEETS	SHEET NO.
01-00302-00-BT	WINNEBAGO	124	57
STA.	STA.		
WHA #: 1139001	DATE: 03/01/2013		