



SEE SHEET 115 FOR WALL DETAILS

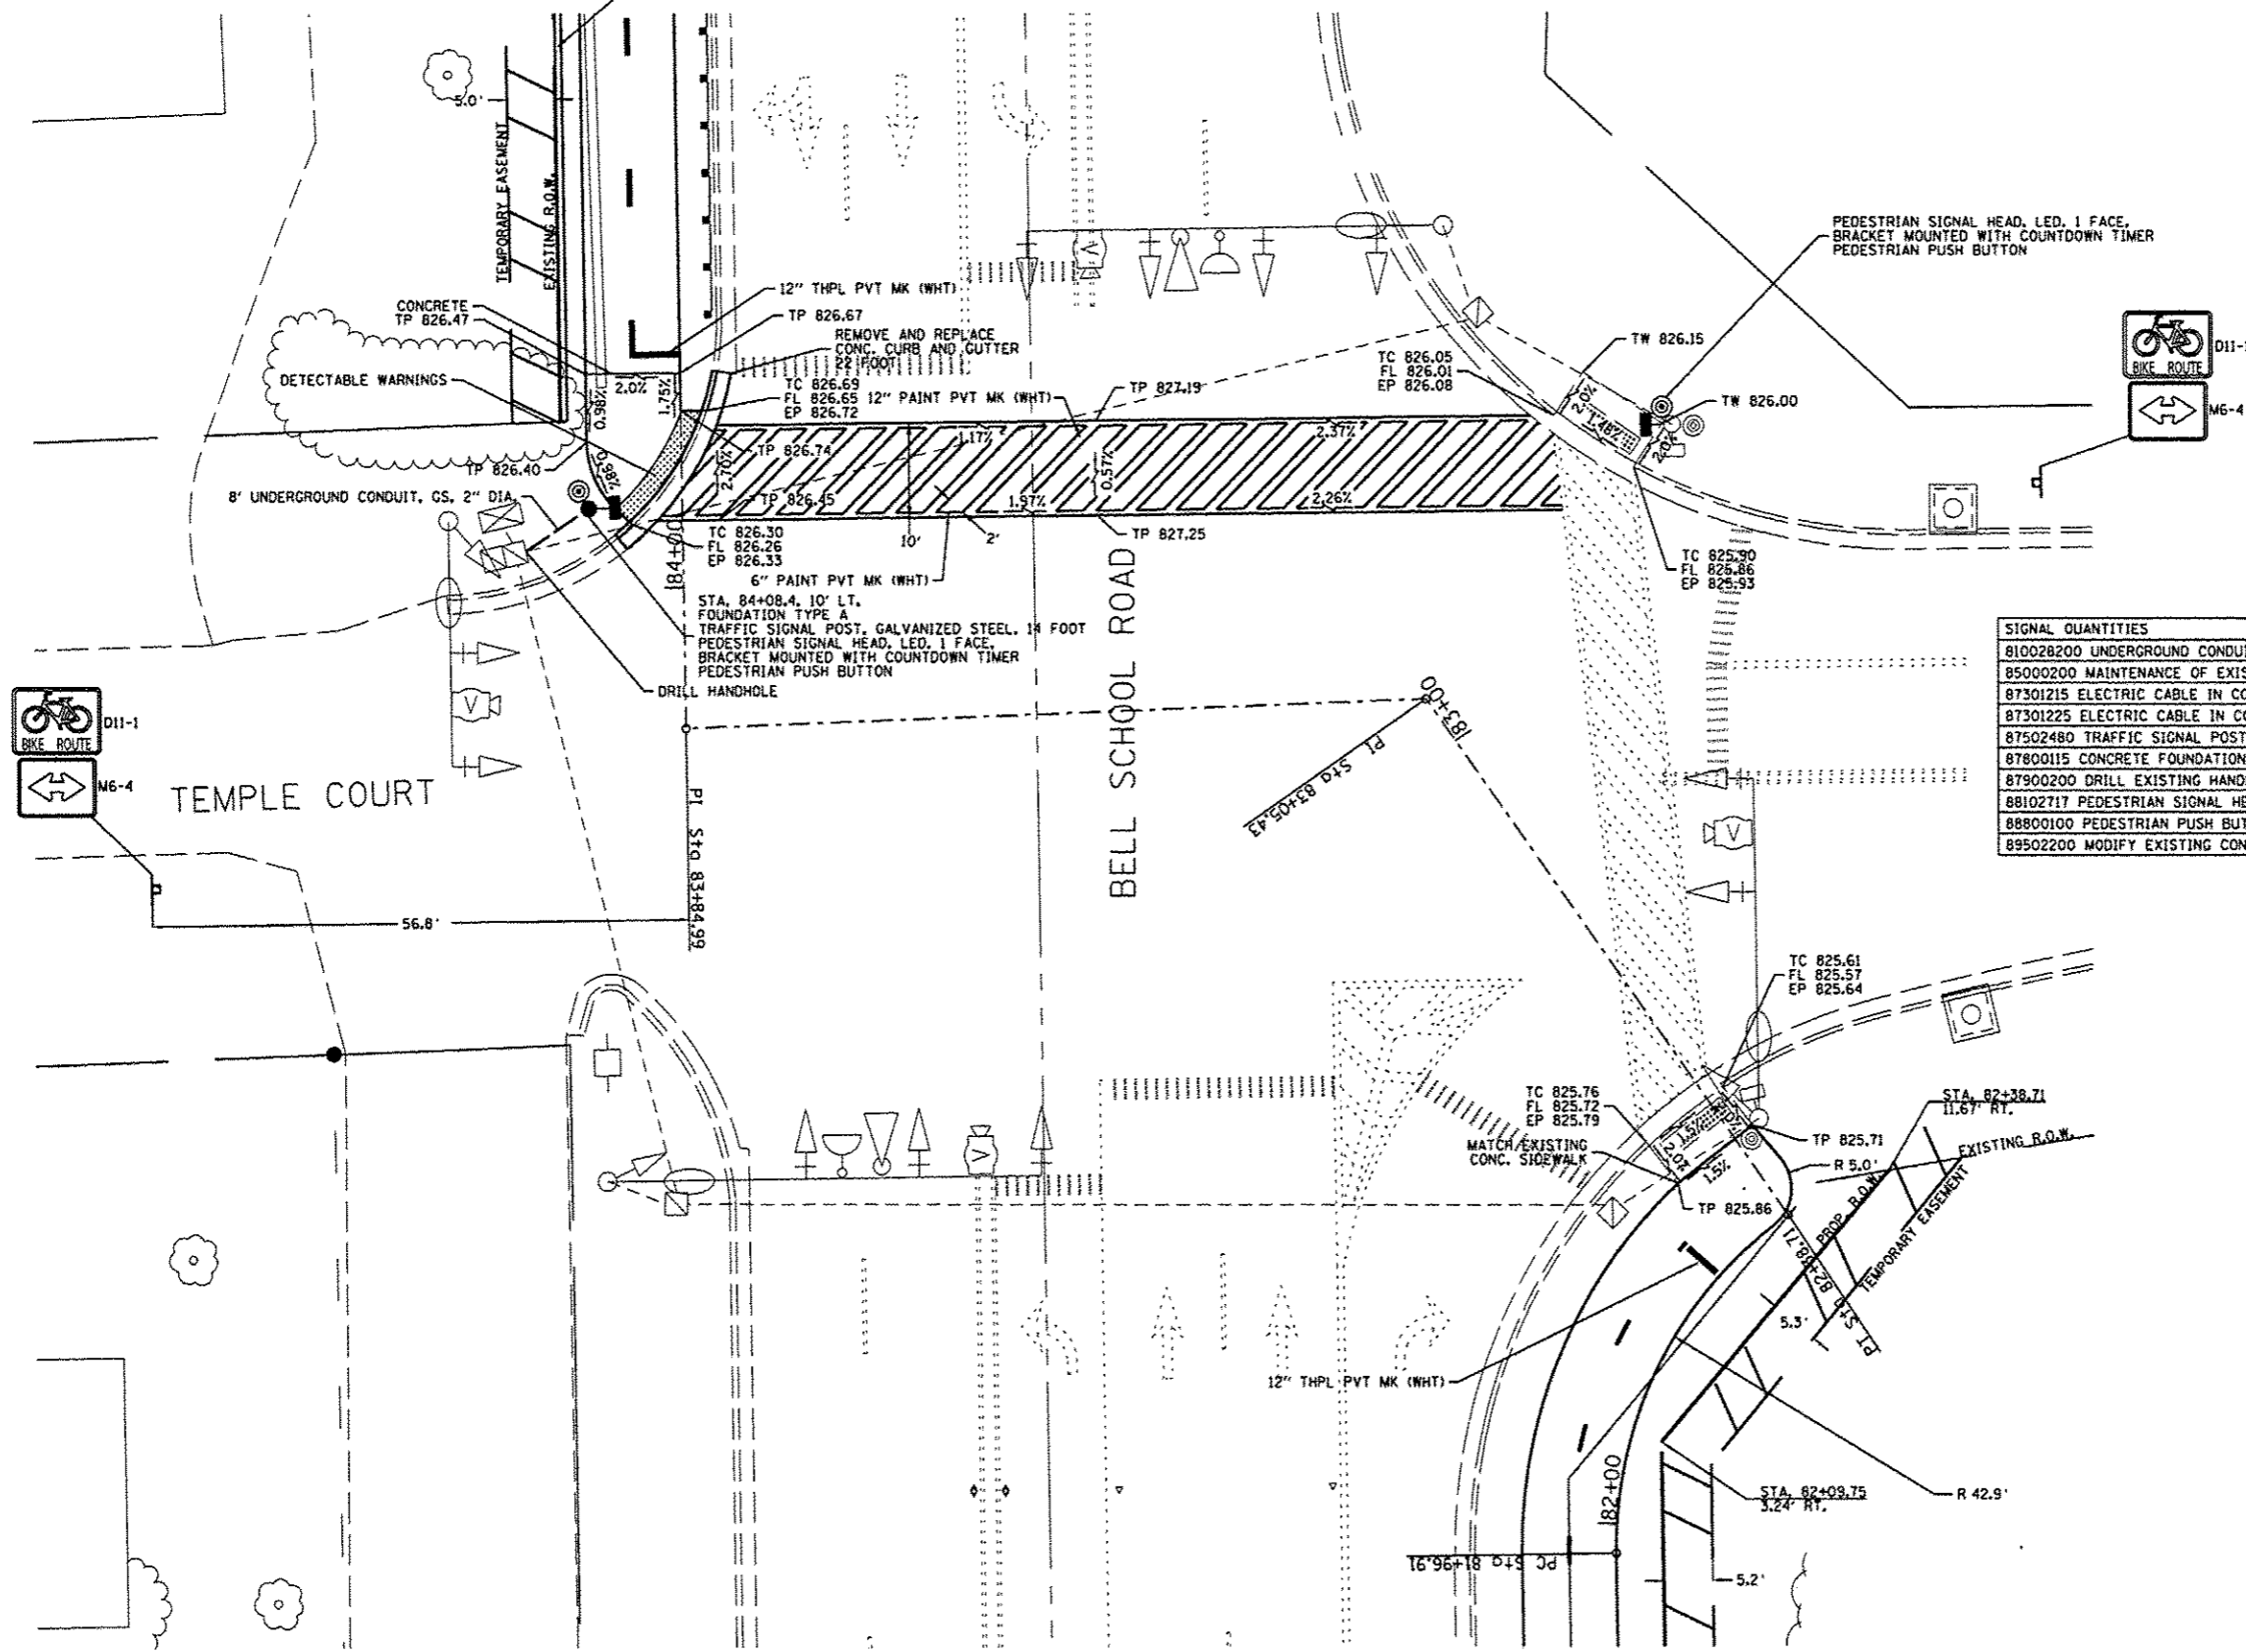

SIGNAL QUANTITIES	
810028200 UNDERGROUND CONDUIT, GALVANIZED STEEL, 2" DIA.	8 FOOT
85000200 MAINTENANCE OF EXISTING TRAFFIC SIGNAL INSTALLATION	1 EACH
87301215 ELECTRIC CABLE IN CONDUIT, SIGNAL NO. 14 2C	200 FOOT
87301225 ELECTRIC CABLE IN CONDUIT, SIGNAL NO. 14 3C	214 FOOT
87502480 TRAFFIC SIGNAL POST, G.S. 14 FOOT	1 EACH
87800115 CONCRETE FOUNDATION, TYPE A	1 EACH
87900200 DRILL EXISTING HANDHOLE	1 EACH
88102717 PEDESTRIAN SIGNAL HEAD, LED, 1-FACE, BRACKET MOUNTED WITH COUNTDOWN TIMER	2 EACH
88800100 PEDESTRIAN PUSH BUTTON	2 EACH
89502200 MODIFY EXISTING CONTROLLER	1 EACH

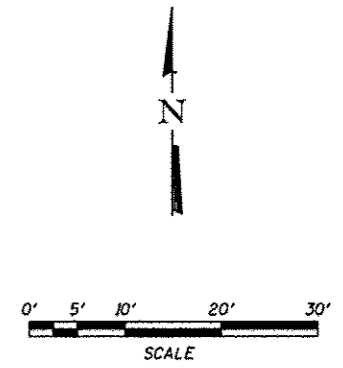

FILE: S:\PROJECTS\2081\1139001\Phase1\DESIGN\51-69\Inter-section-Crossing\plan-sheet.dgn

REVISION	DATE	BY	REMARKS
1	03/22/13	TJA	IDOT COMMENTS FROM JAN. 28, 2013

DRAWN  
T.J.A.  
CHECKED  
C.J.B.  
APPROVED  
C.J.B.

**WINNEBAGO COUNTY**  
**VILLAGE OF CHERRY VALLEY**  
**PERRYVILLE PATH SOUTHEAST CONNECTION**

**WILLETT HOFMANN**  
 ASSOCIATES INC.  
 ENGINEERING ARCHITECTURE LAND SURVEYING  
 37 AIRPORT DRIVE, ROCKFORD, IL 61109  
 T: 815.964.2597 FAX: 815.964.0091

**PERRYVILLE PATH INTERSECTION CROSSING**  
 TEMPLE COURT STA. 83 + 00

SECTION	COUNTY	TOTAL SHEETS	SHEET NO.
01-00302-00-BT	WINNEBAGO	124	59
STA.	STA.		
WHA #: 1139001	DATE: 03/01/2013		