
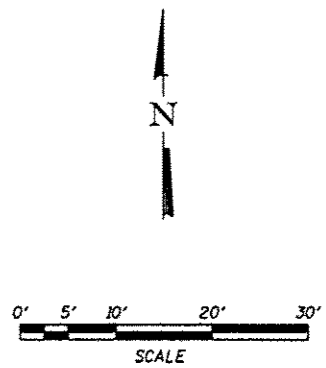
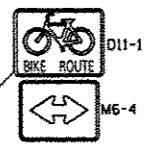
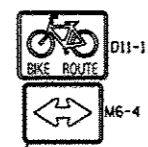


TERRIER LANE

BELL SCHOOL ROAD

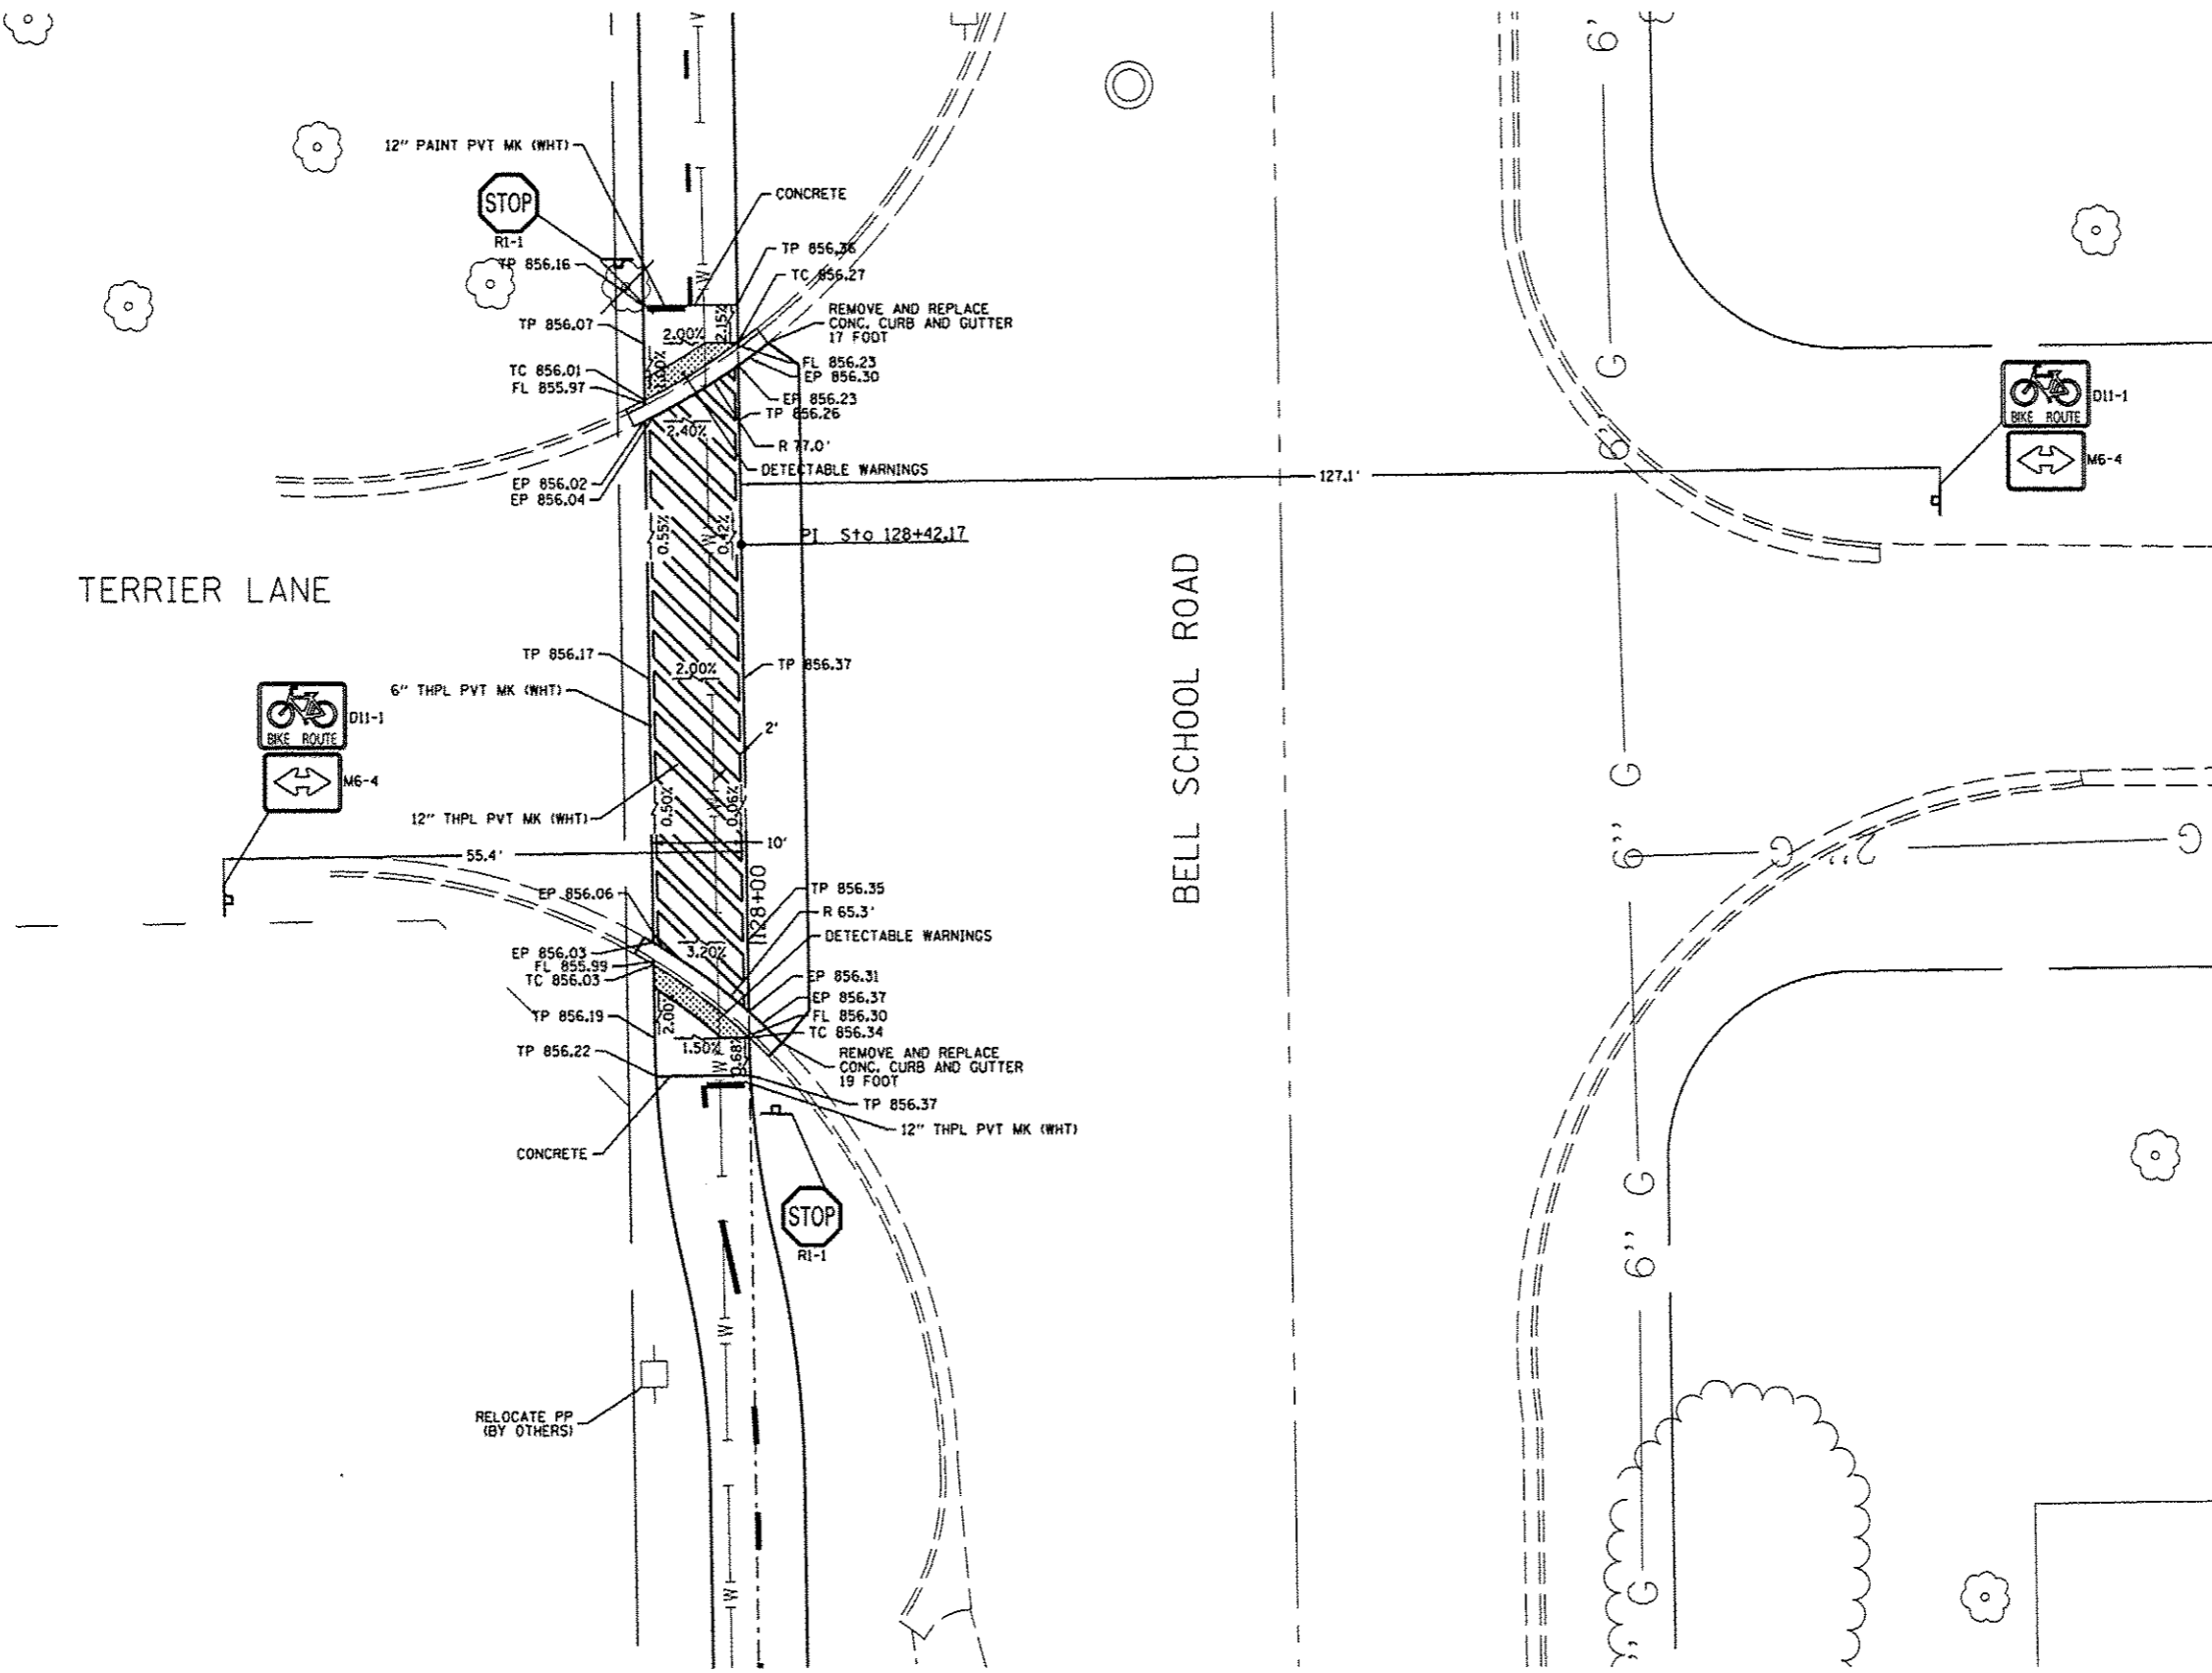

FILE = S:\PROJECTS\2008\1139001_Phase1\DESIGN\51-09\Intersection\01-00302\00-bt\sheet.dgn

REVISION	DATE	BY	REMARKS
1	03/22/13	TJA	100% COMMENTS FROM JAN. 28, 2013

DRAWN	T.J.A.
CHECKED	C.J.B.
APPROVED	C.J.B.

WINNEBAGO COUNTY
VILLAGE OF CHERRY VALLEY
PERRYVILLE PATH SOUTHEAST CONNECTION

WILLETT HOFMANN
ASSOCIATES INC.
ENGINEERING ARCHITECTURE LAND SURVEYING
57 AIRPORT DRIVE, ROCKFORD, IL 61109
T: 815.964.7897 DESIGN PRAC: #184-00078

PERRYVILLE PATH INTERSECTION CROSSING
TERRIER LANE STA. 128+00

SECTION	COUNTY	TOTAL SHEETS	SHEET NO.
01-00302-00-BT	WINNEBAGO	124	62
STA.	STA.		
WHA #: 1139001	DATE: 03/01/2013		