
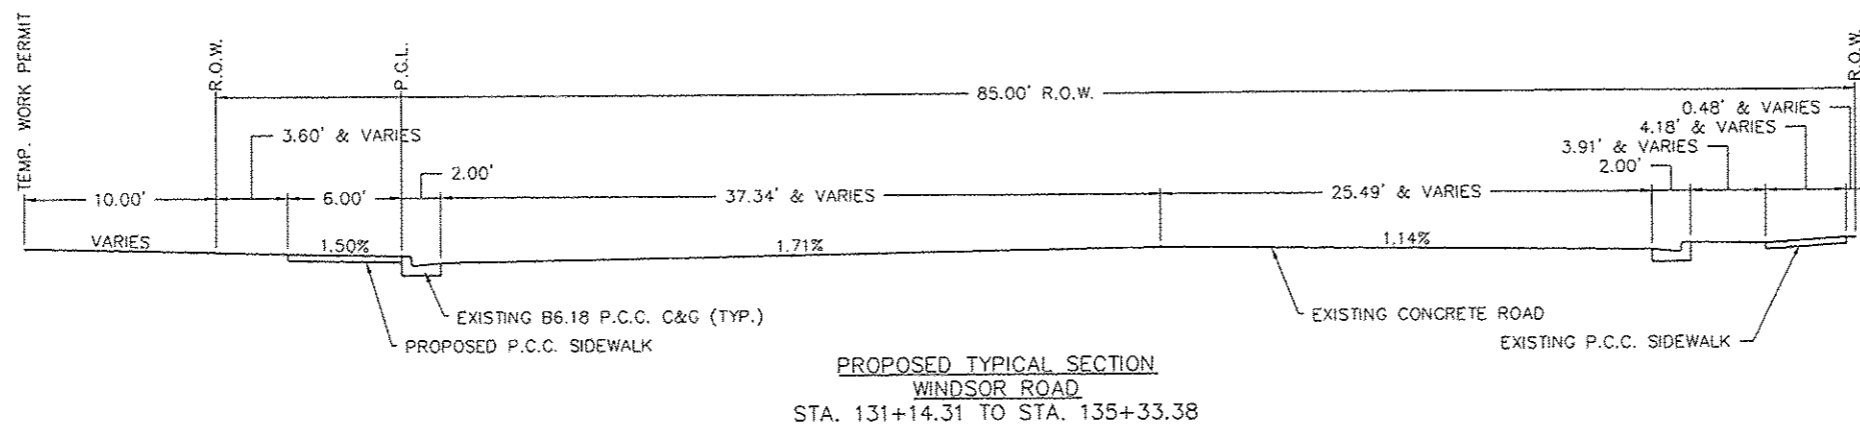


| | | | | |
|-------------------------|----------------|--------------------|--------------|-----------|
| F.A. RTE | SECTION | COUNTY | TOTAL SHEETS | SHEET NO. |
| | 10-00027-00-SW | WINNEBAGO | 15 | 4 |
| SRTS-4009(056) ILLINOIS | | CONTRACT NO. 85584 | | |

McMAHON
ENGINEERS ARCHITECTS
 1100 HUTCHINS ROAD, SUITE 200, BURLINGTON, ILLINOIS 60109
 TEL: (618) 336-8661
 WWW.MCMAP.COM

McMahon provides this drawing and data, regardless of form, as advisory only. It is not to be used for construction or for any other purpose without the written consent of McMahon. The client and/or recipient agrees to hold McMahon harmless for any errors or omissions, and to indemnify McMahon from and against all claims, damages, costs and expenses, including reasonable attorney's fees, arising out of or from the use of this drawing and data without prior written consent by McMahon.

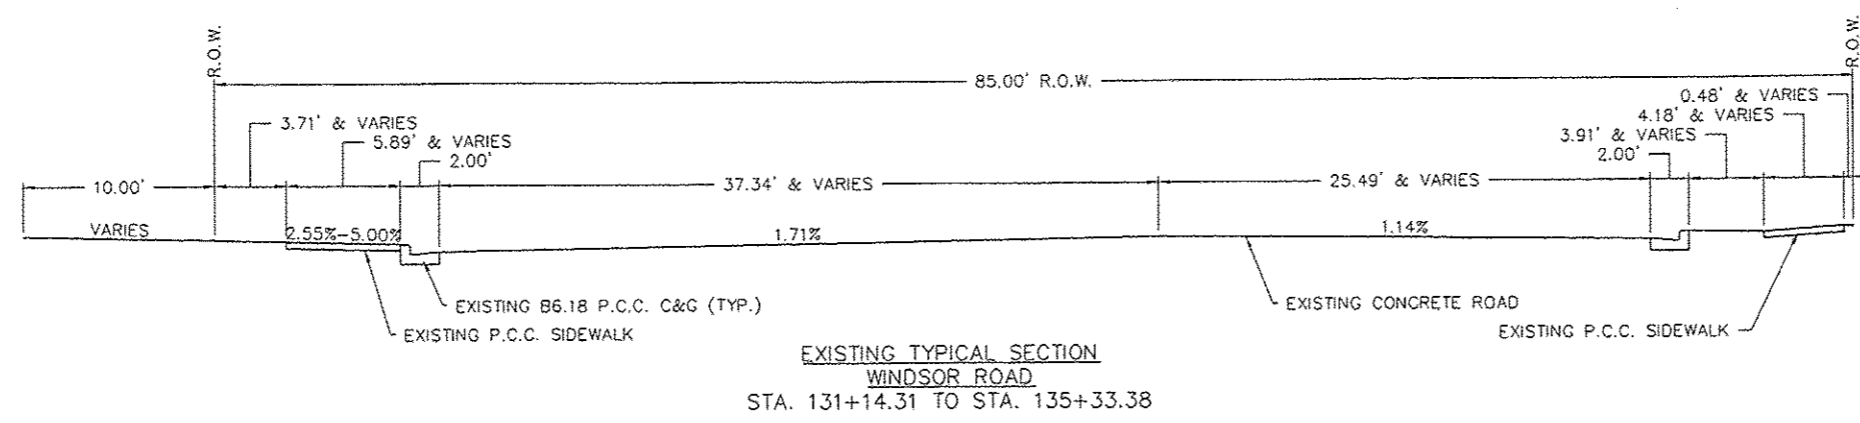

| NO. | DATE | REVISION |
|-----|---------|-----------------|
| 1 | 2/15/13 | DOT CORRECTIONS |
| 2 | 3/14/13 | DOT CORRECTIONS |
| 3 | 4/08/13 | DOT CORRECTIONS |

STATE OF ILLINOIS
 SAFE ROUTES TO SCHOOL SIDEWALK IMPROVEMENTS
 VILLAGE OF MACHESNEY PARK/CITY OF LOVES PARK

| | |
|------------------------------|-----------------|
| DESIGNED J.W.K. | DRAWN J.J.D. |
| SCALE 1 : 5 | |
| PROJECT NO. M0031-71-0102 | |
| DATE JAN. 18, 2013 | |
| SHEET NO. 4 | |