

CROSS SECTIONS SECTION No. 10-00027-00-SW

F.A. RTF	SECTION	COUNTY	TOTAL SHEETS	SHEET NO.
	10-00027-00-SW	WINNEBAGO	15	11
SRTS--4009(056) ILLINOIS		CONTRACT NO. 85584		


McMAHON
ENGINEERS ARCHITECTS
1700 HUNTERS ROAD, MACHESNEY PARK, E. 61115
The City of Loves Park, IL 61040

McMahon provides this drawing and information as a guide only. It is not intended to be used for any other purpose. The user assumes all liability for any use of this information. The user agrees to indemnify and hold McMahon harmless for any and all claims, damages, losses, and expenses, including reasonable attorneys' fees, arising out of or from the use of this information, whether or not such claims, damages, losses, and expenses are caused in whole or in part by the negligence of McMahon.

NO.	DATE	REVISION
1	2/15/13	IDOT CORRECTIONS
2	3/11/13	IDOT CORRECTIONS
3	4/05/13	IDOT CORRECTIONS

STATE OF ILLINOIS
SAFE ROUTES TO SCHOOL SIDEWALK IMPROVEMENTS
VILLAGE OF MACHESNEY PARK/CITY OF LOVES PARK

DESIGNED J.W.K.	DRAWN J.J.D.
SCALE HORIZ. 1" = 40' VERT. 1" = 5'	
PROJECT NO. M0031-71-0102	
DATE JAN. 18, 2013	
SHEET NO.	

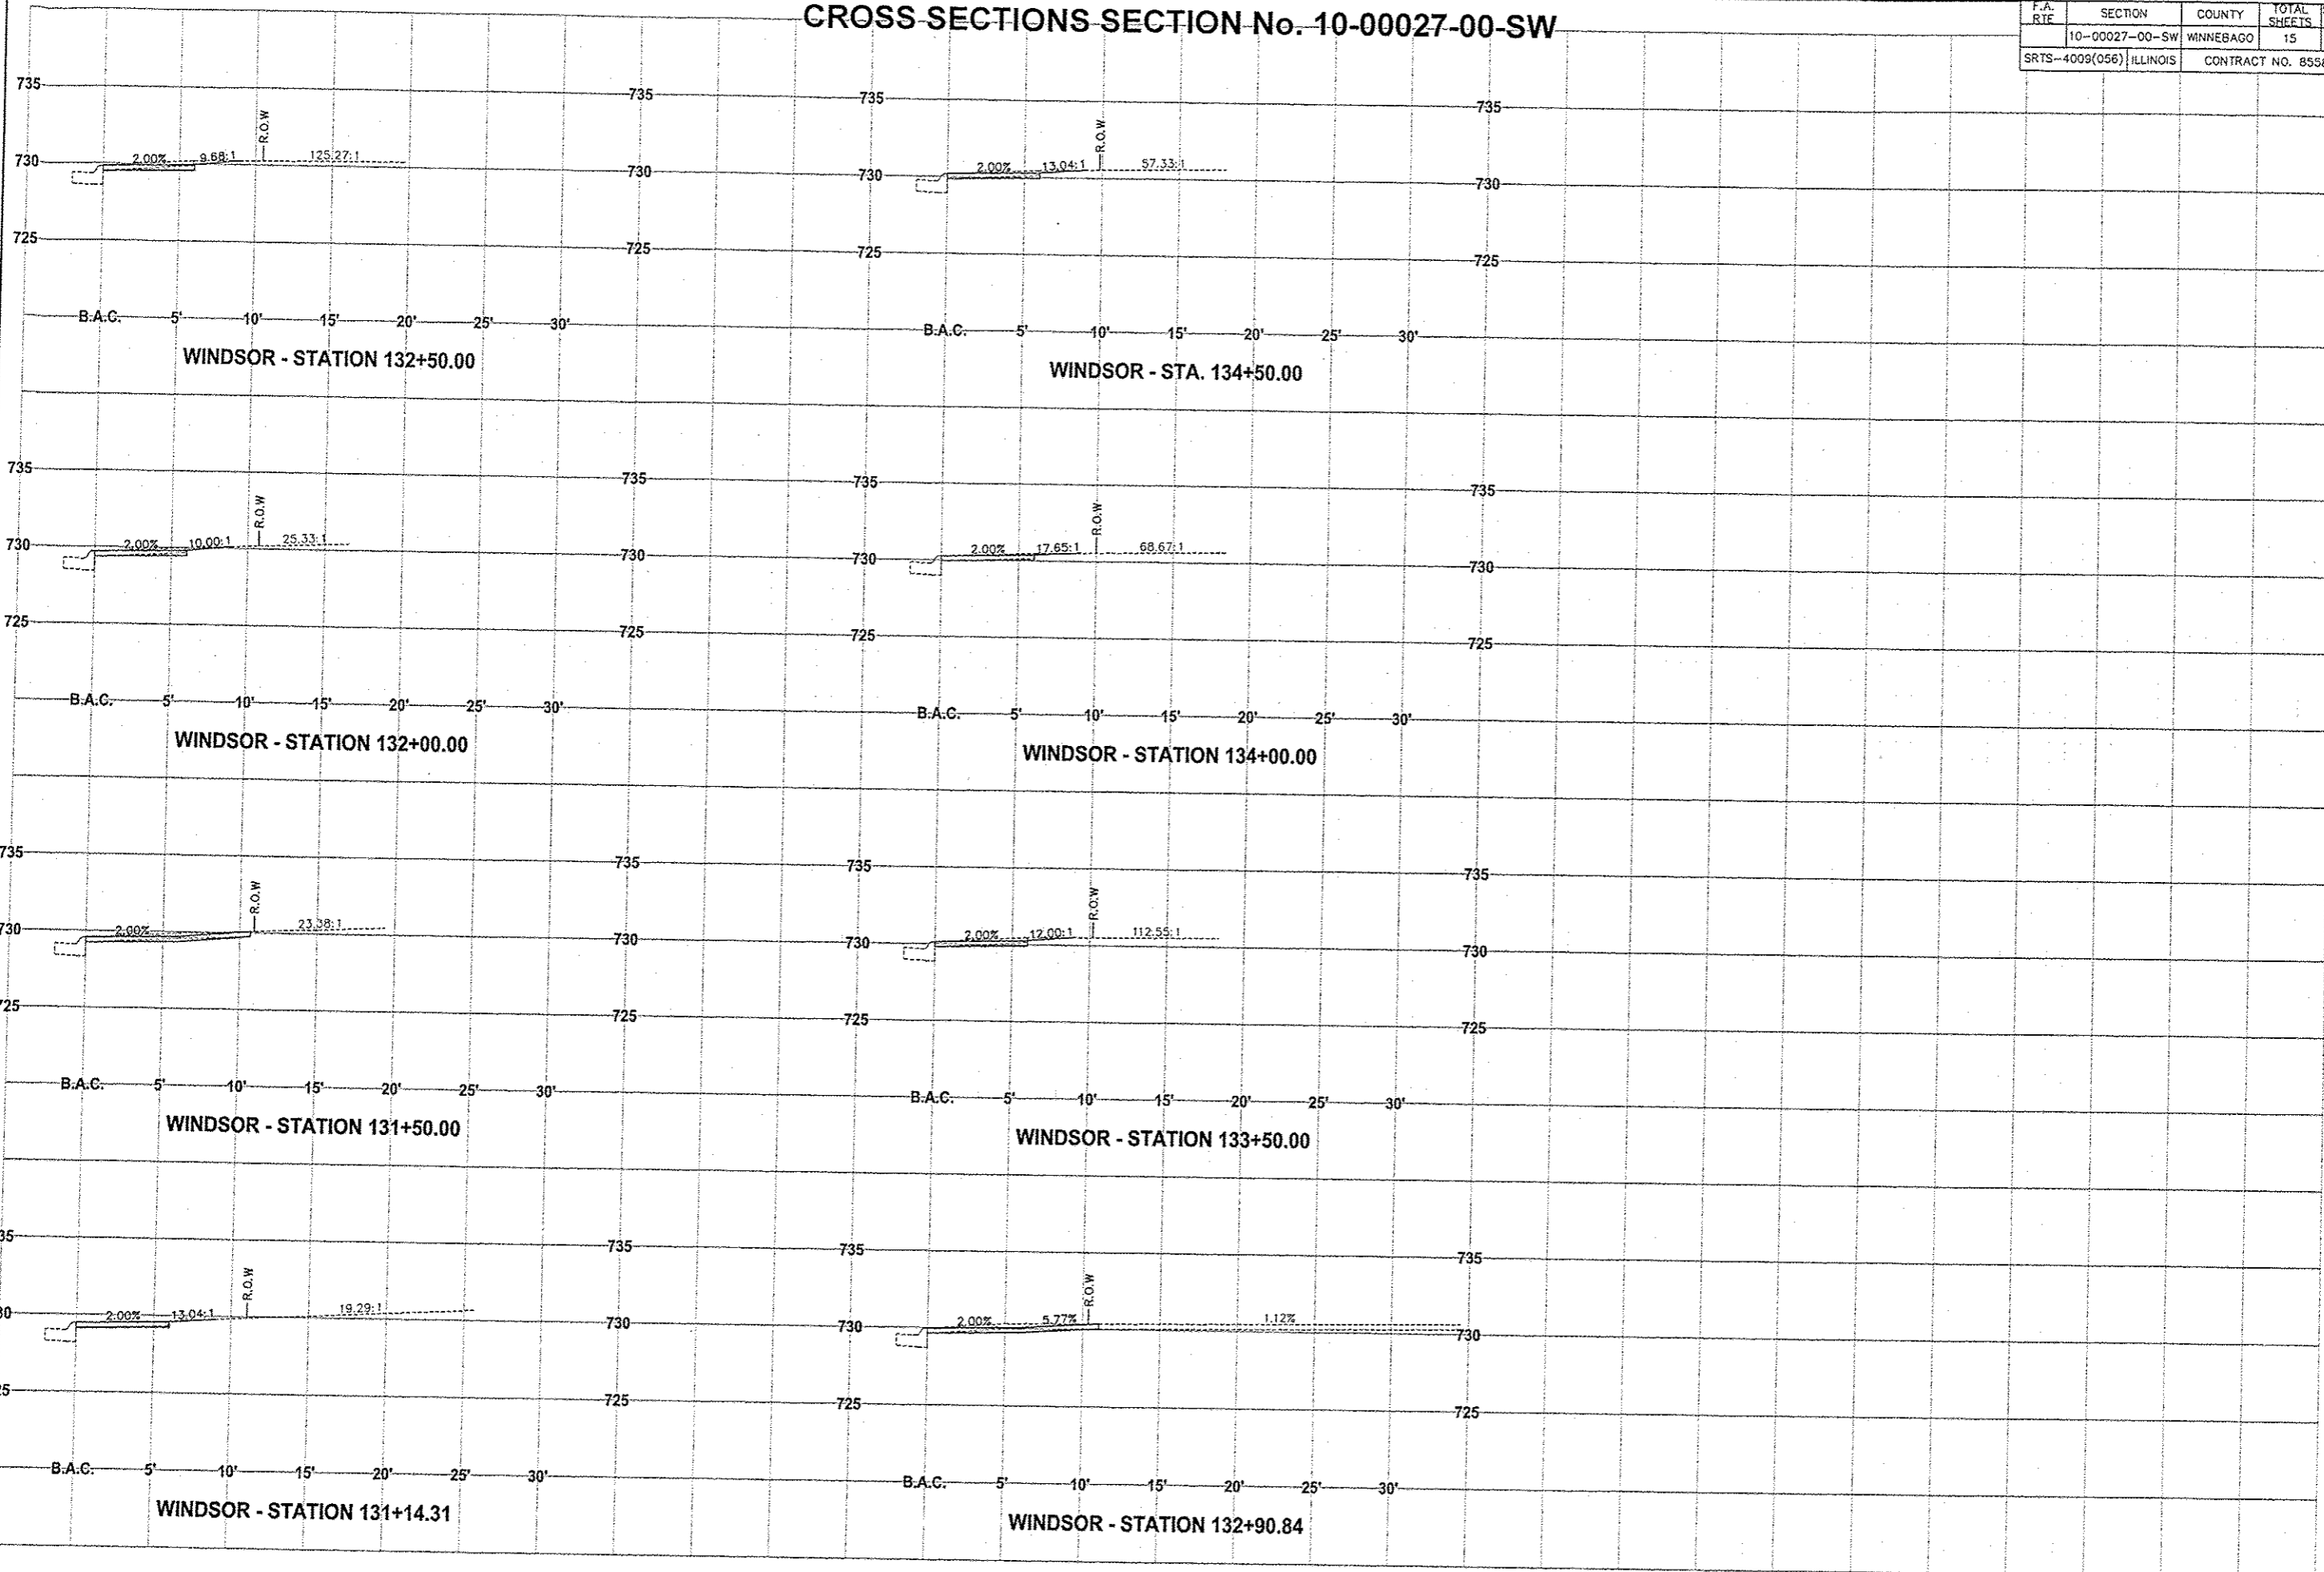

X:\Machesney Park - M0031\Projects\SRIS\Plans\Bldg\Sheet 13 - Cross Sections\Windsor.dwg, 4/9/2013 12:01:33 PM, 1:2