

CROSS SECTIONS SECTION No. 10-00027-00-SW

F.A. RTE	SECTION	COUNTY	TOTAL SHEETS	SHEET NO.
	10-00027-00-SW	WINNEBAGO	15	12
SRTS-4009(058) ILLINOIS		CONTRACT NO. 85584		


McMAHON
ENGINEERS ARCHITECTS
170 HORTON ROAD, MACHESNEY PARK, IL 61115
Tel: (312) 351-0681
www.mahon.com

This drawing and instruments of service are related by the title of the project and the name of the engineer and architect. It is not to be used for any other project or purpose without the written consent of the engineer and architect.

NO.	DATE	REVISION
1	2/15/13	IDOT CORRECTIONS
2	3/14/13	IDOT CORRECTIONS
3	4/08/13	IDOT CORRECTIONS

STATE OF ILLINOIS
SAFE ROUTES TO SCHOOL SIDEWALK IMPROVEMENTS
VILLAGE OF MACHESNEY PARK/CITY OF LOVES PARK

DESIGNED J.W.K.	DRAWN J.J.D.
SCALE HORZ. 1" = 5' VERT. 1" = 5'	
PROJECT NO. M0031-71-0102	
DATE JAN. 18, 2013	
SHEET NO.	

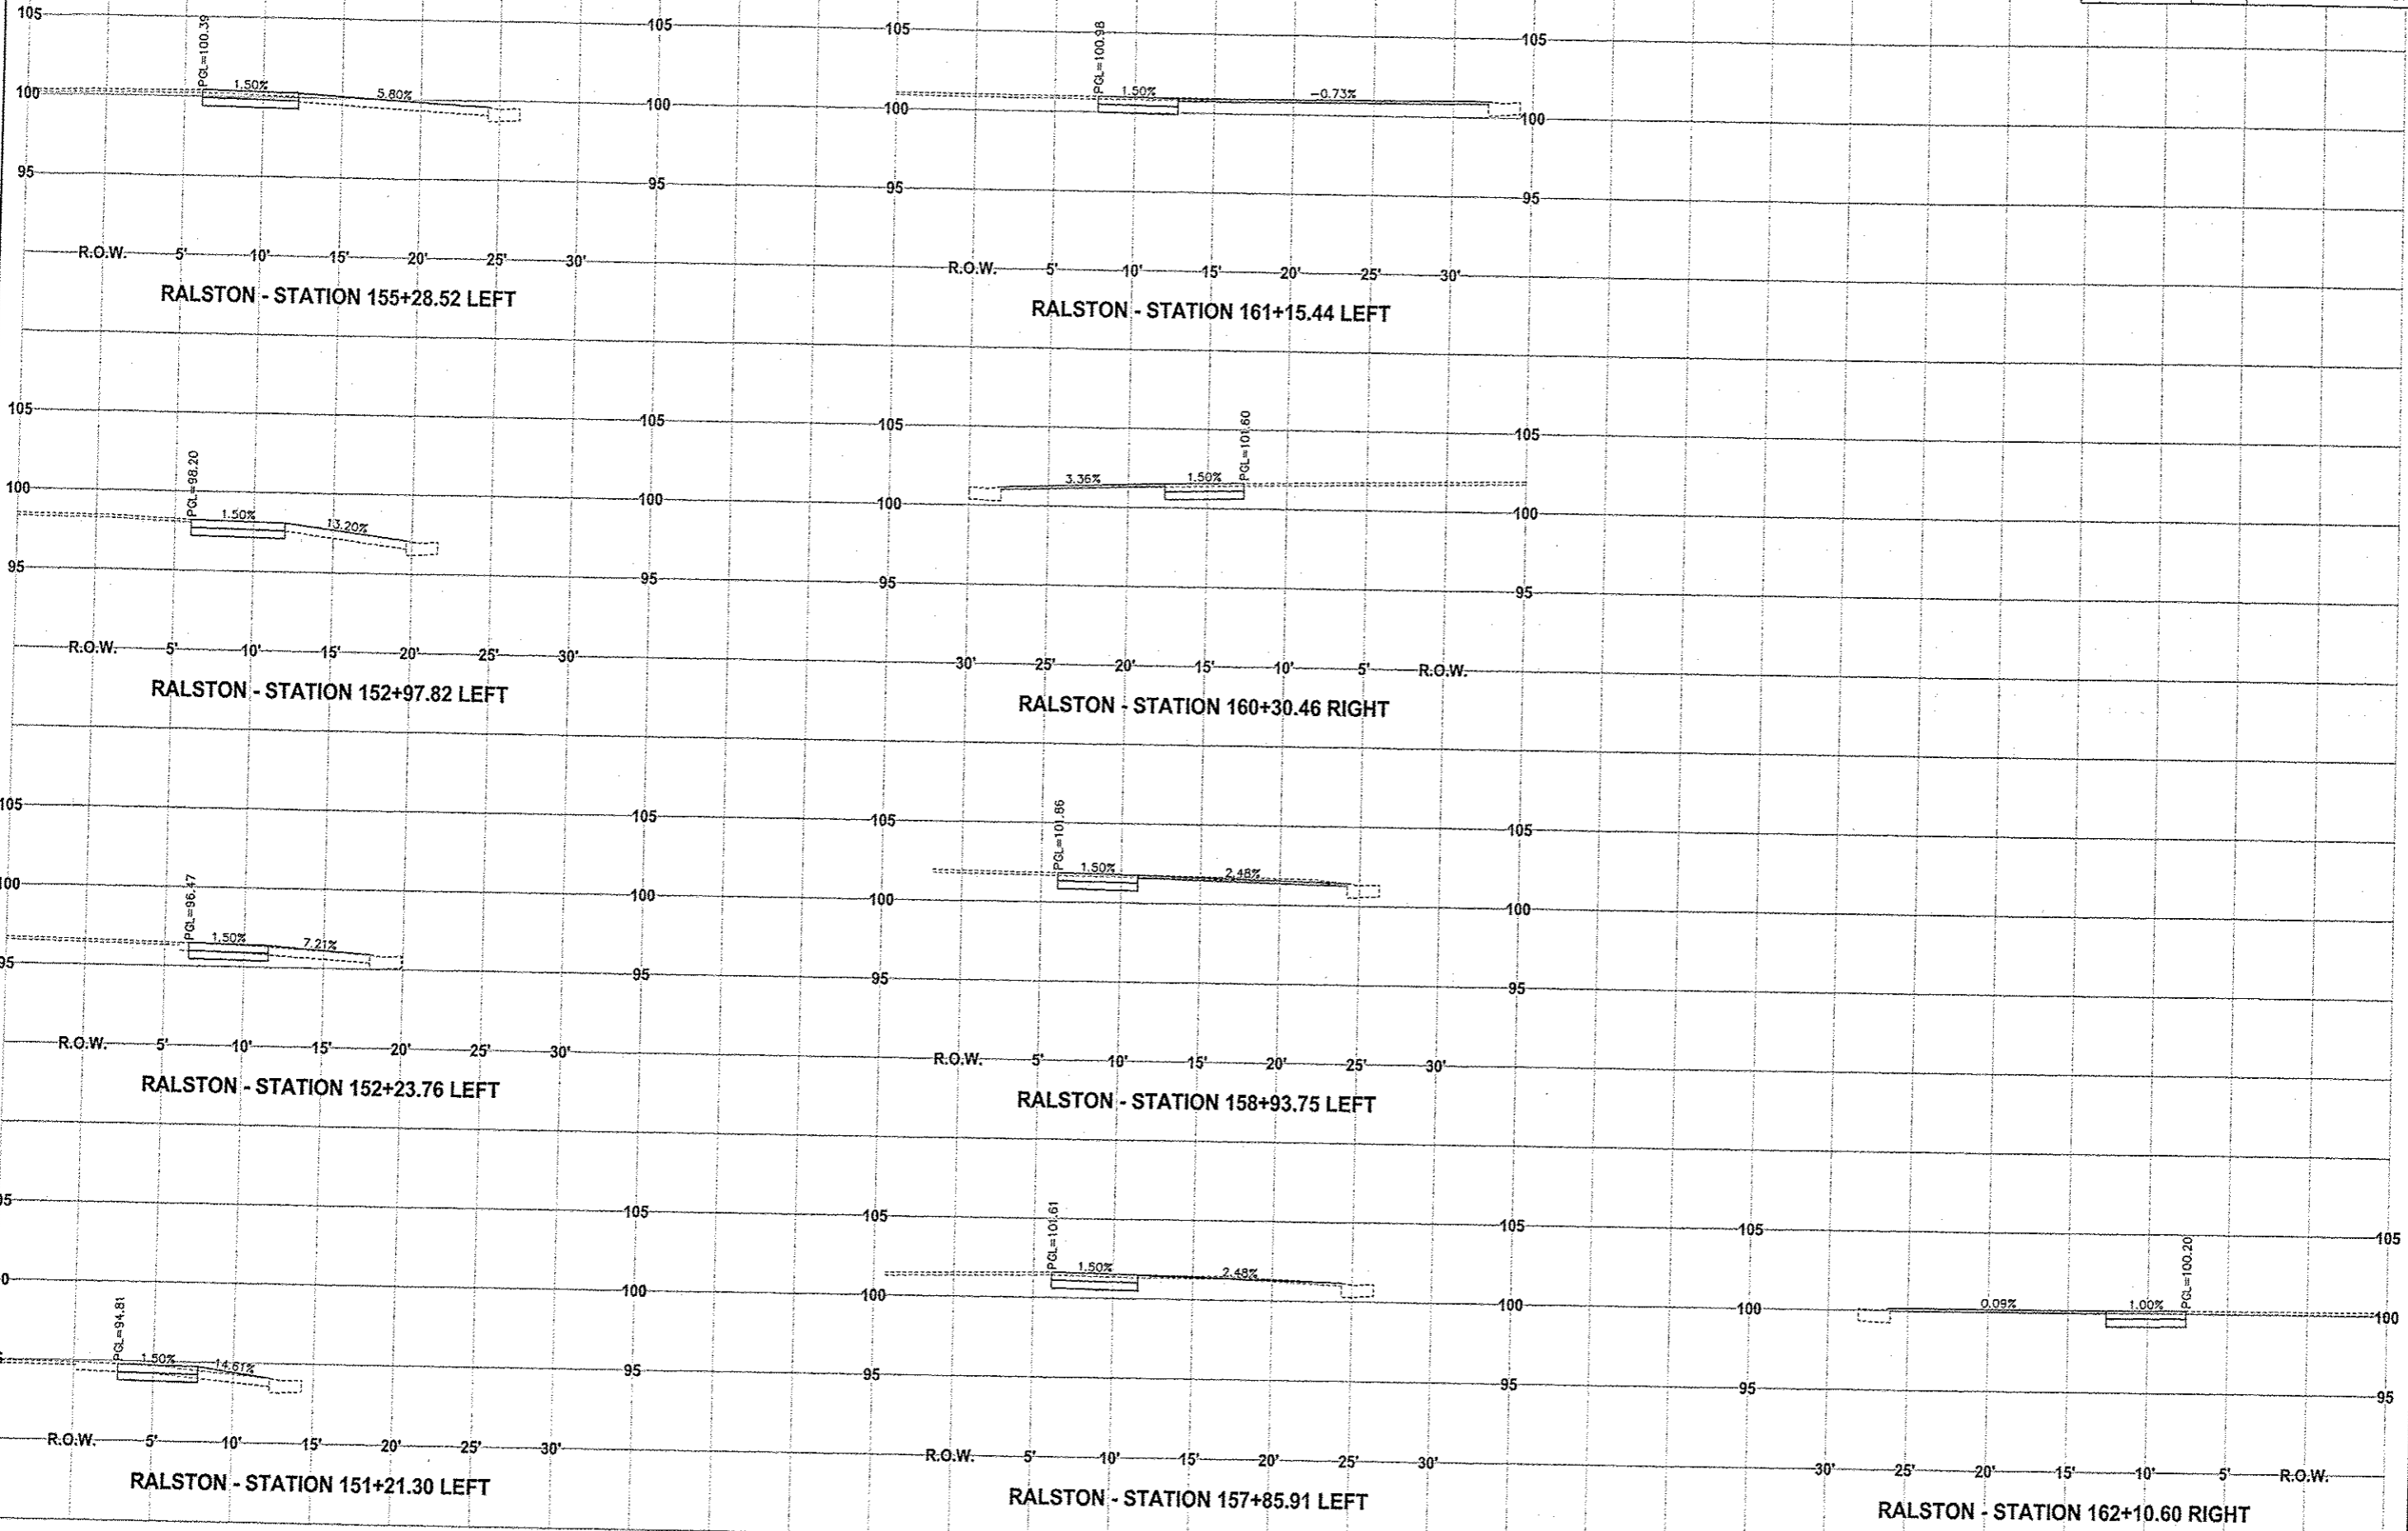

X:\Machesney Park - M0031\Projects\SRTS\Plans\Bidding\Sheet 12 - Cross Sections.dwg, 4/9/2013 12:00:49 PM, L2