


FAS ROUTE NO.	SEC	COUNTY	TOTAL SHEETS	SHEET NO
-	*	STEPHENSON	14	11

ILLINOIS PROJECT BROS-0177(045)
 * 12-03120-00-BR
 CONTRACT NO. 85587

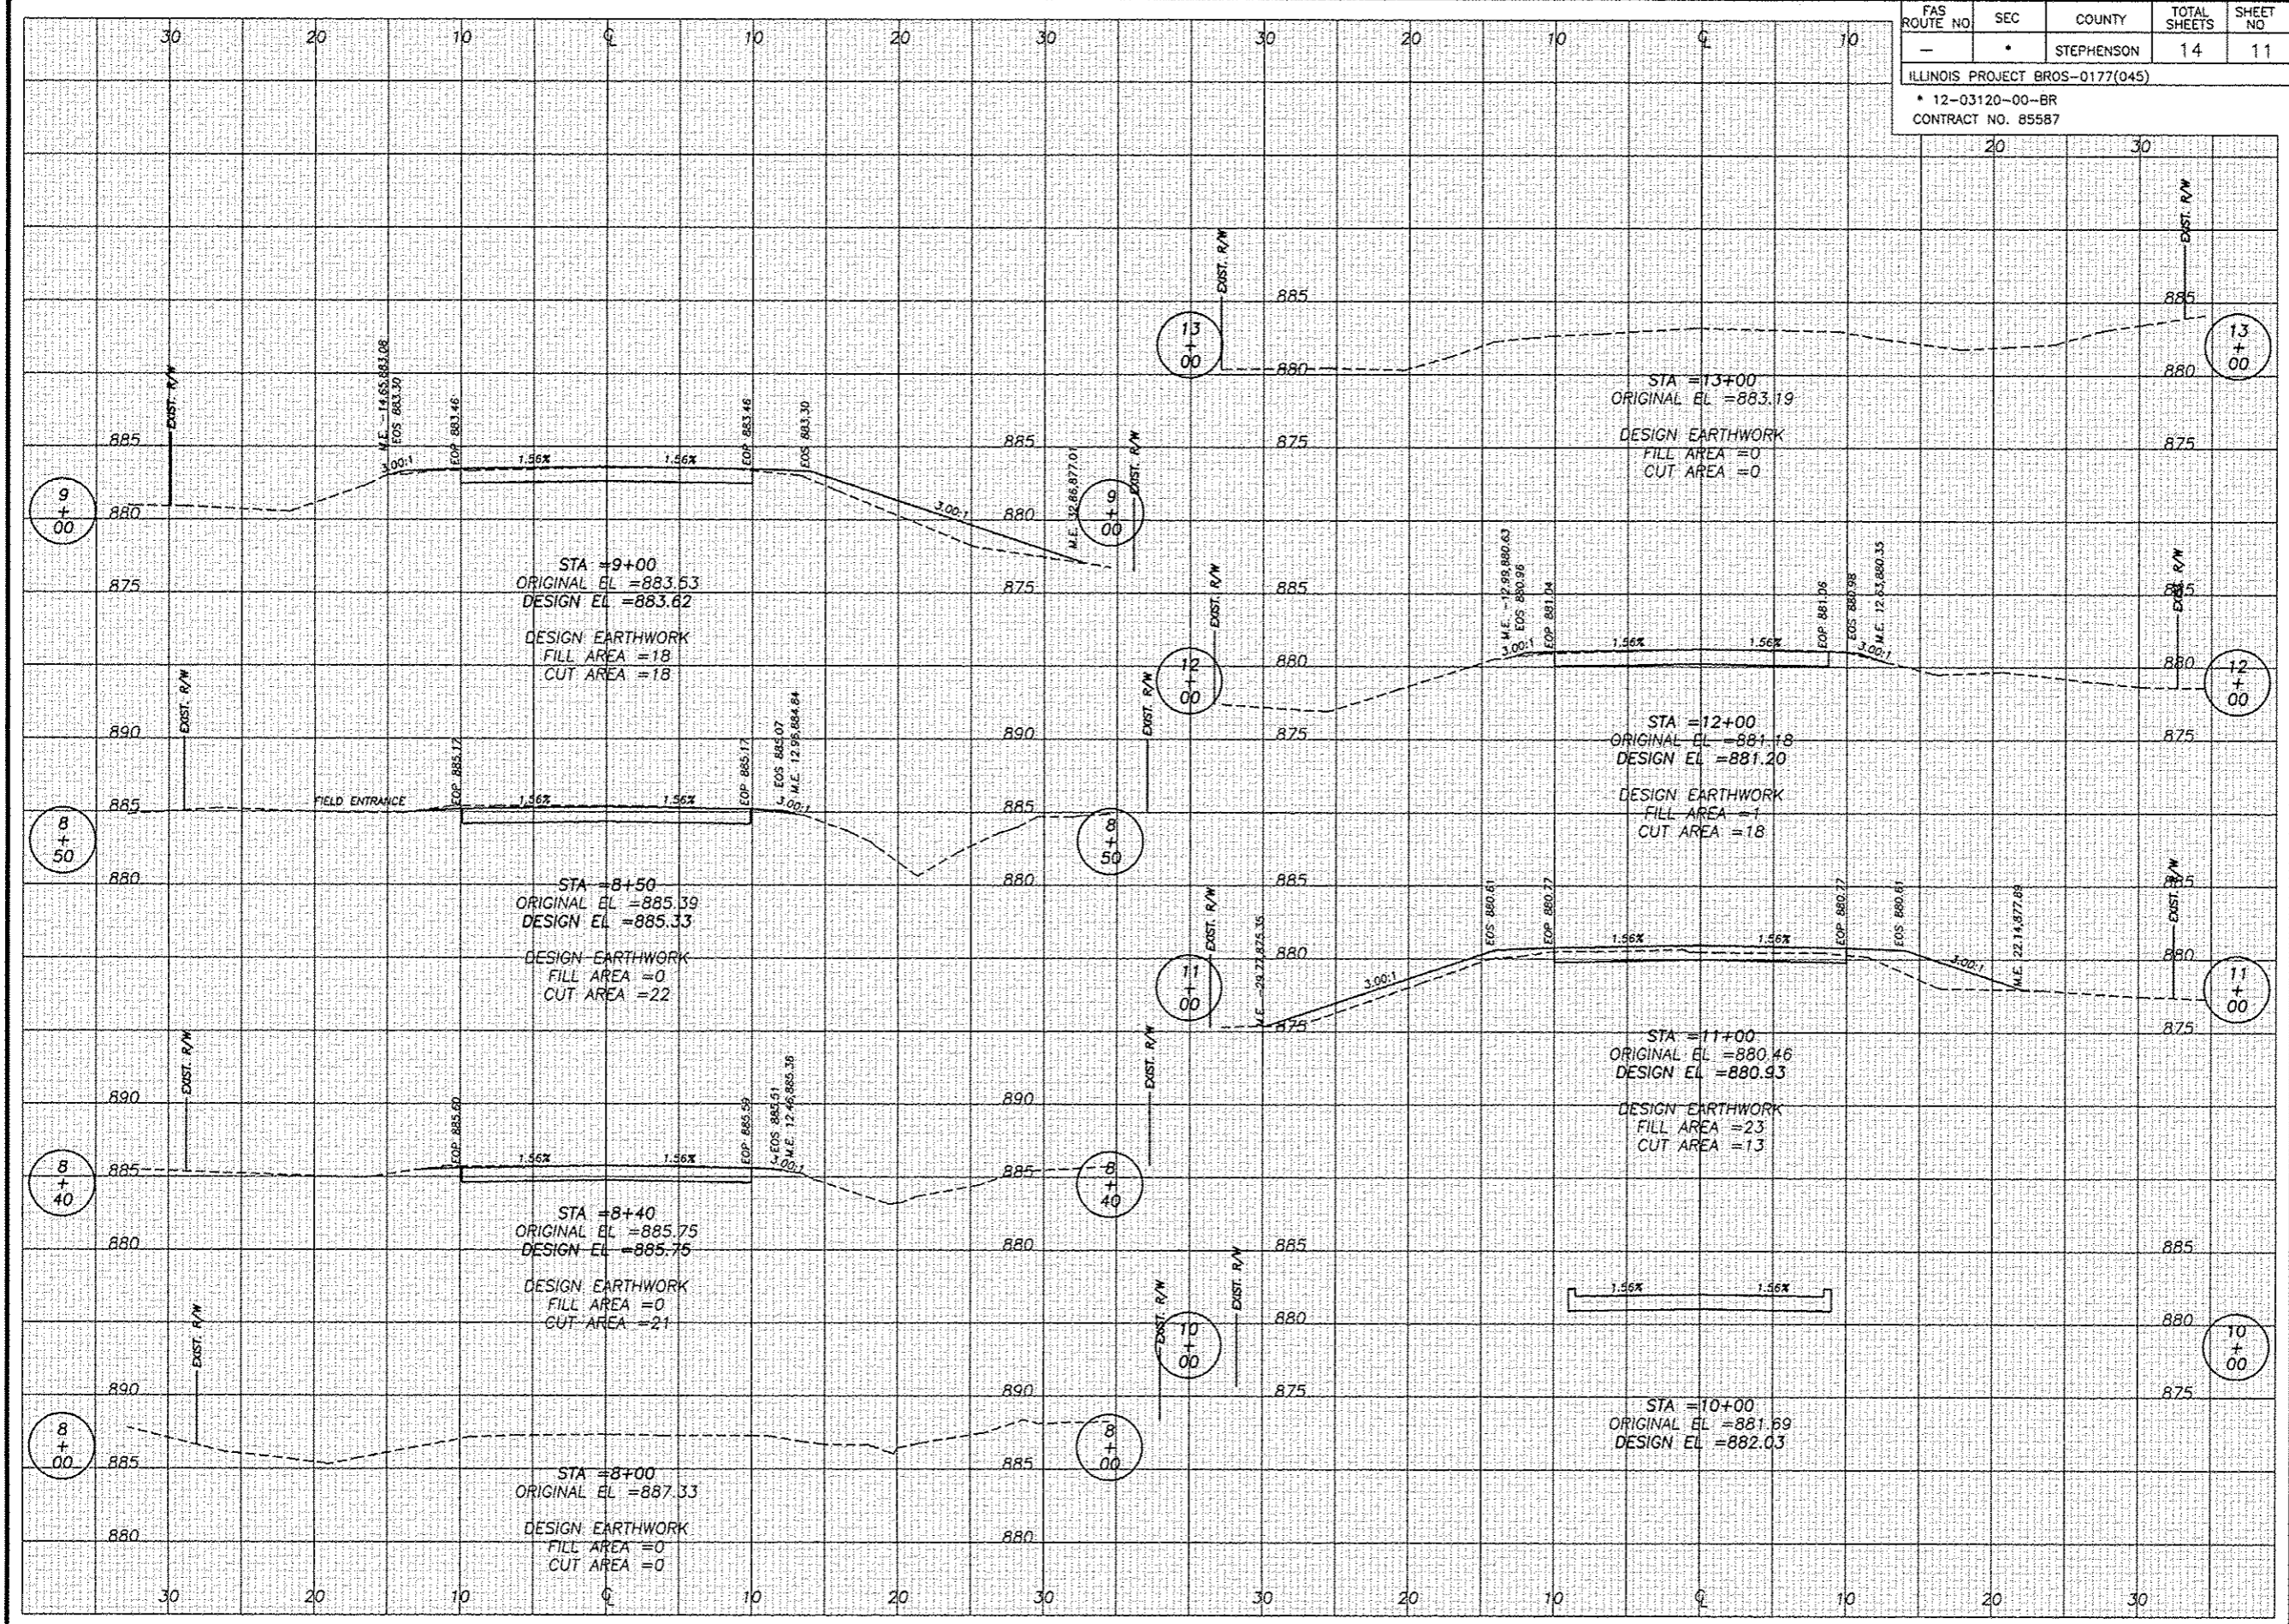

REVISIONS	
DATE	REVISION

DESIGNED BY	MAG
CHECKED BY	MAG
DRAWN BY	FLC/08/07
DATE	03/22/13
SCALE	AS SHOWN

wendler
 wendler engineering services, inc.
 geotechnical engineering solutions
 engineers - surveyors - scientists
 www.wendlerinc.com P.O. Box 2261
 1000 Professional Design Firm No. 04-00048

CROSS SECTIONS
 OF
 REES ROAD
 FOR
 STEPHENSON COUNTY

SHEET TITLE
CROSS SECTIONS

JOB NUMBER
 2120077

DATE
 03/22/2013

SHEET NO.
11 of 14

P:\02-12-13\12-03120-00-BR\12-03120-00-BR.dwg 3/22/2013 3:54 PM 2/3