


FAS ROUTE NO	SEC	COUNTY	TOTAL SHEETS	SHEET NO
-	*	STEPHENSON	16	11
ILLINOIS PROJECT BROS-0177(044)				
* 12-08122-00-BR				
CONTRACT NO. 85590				

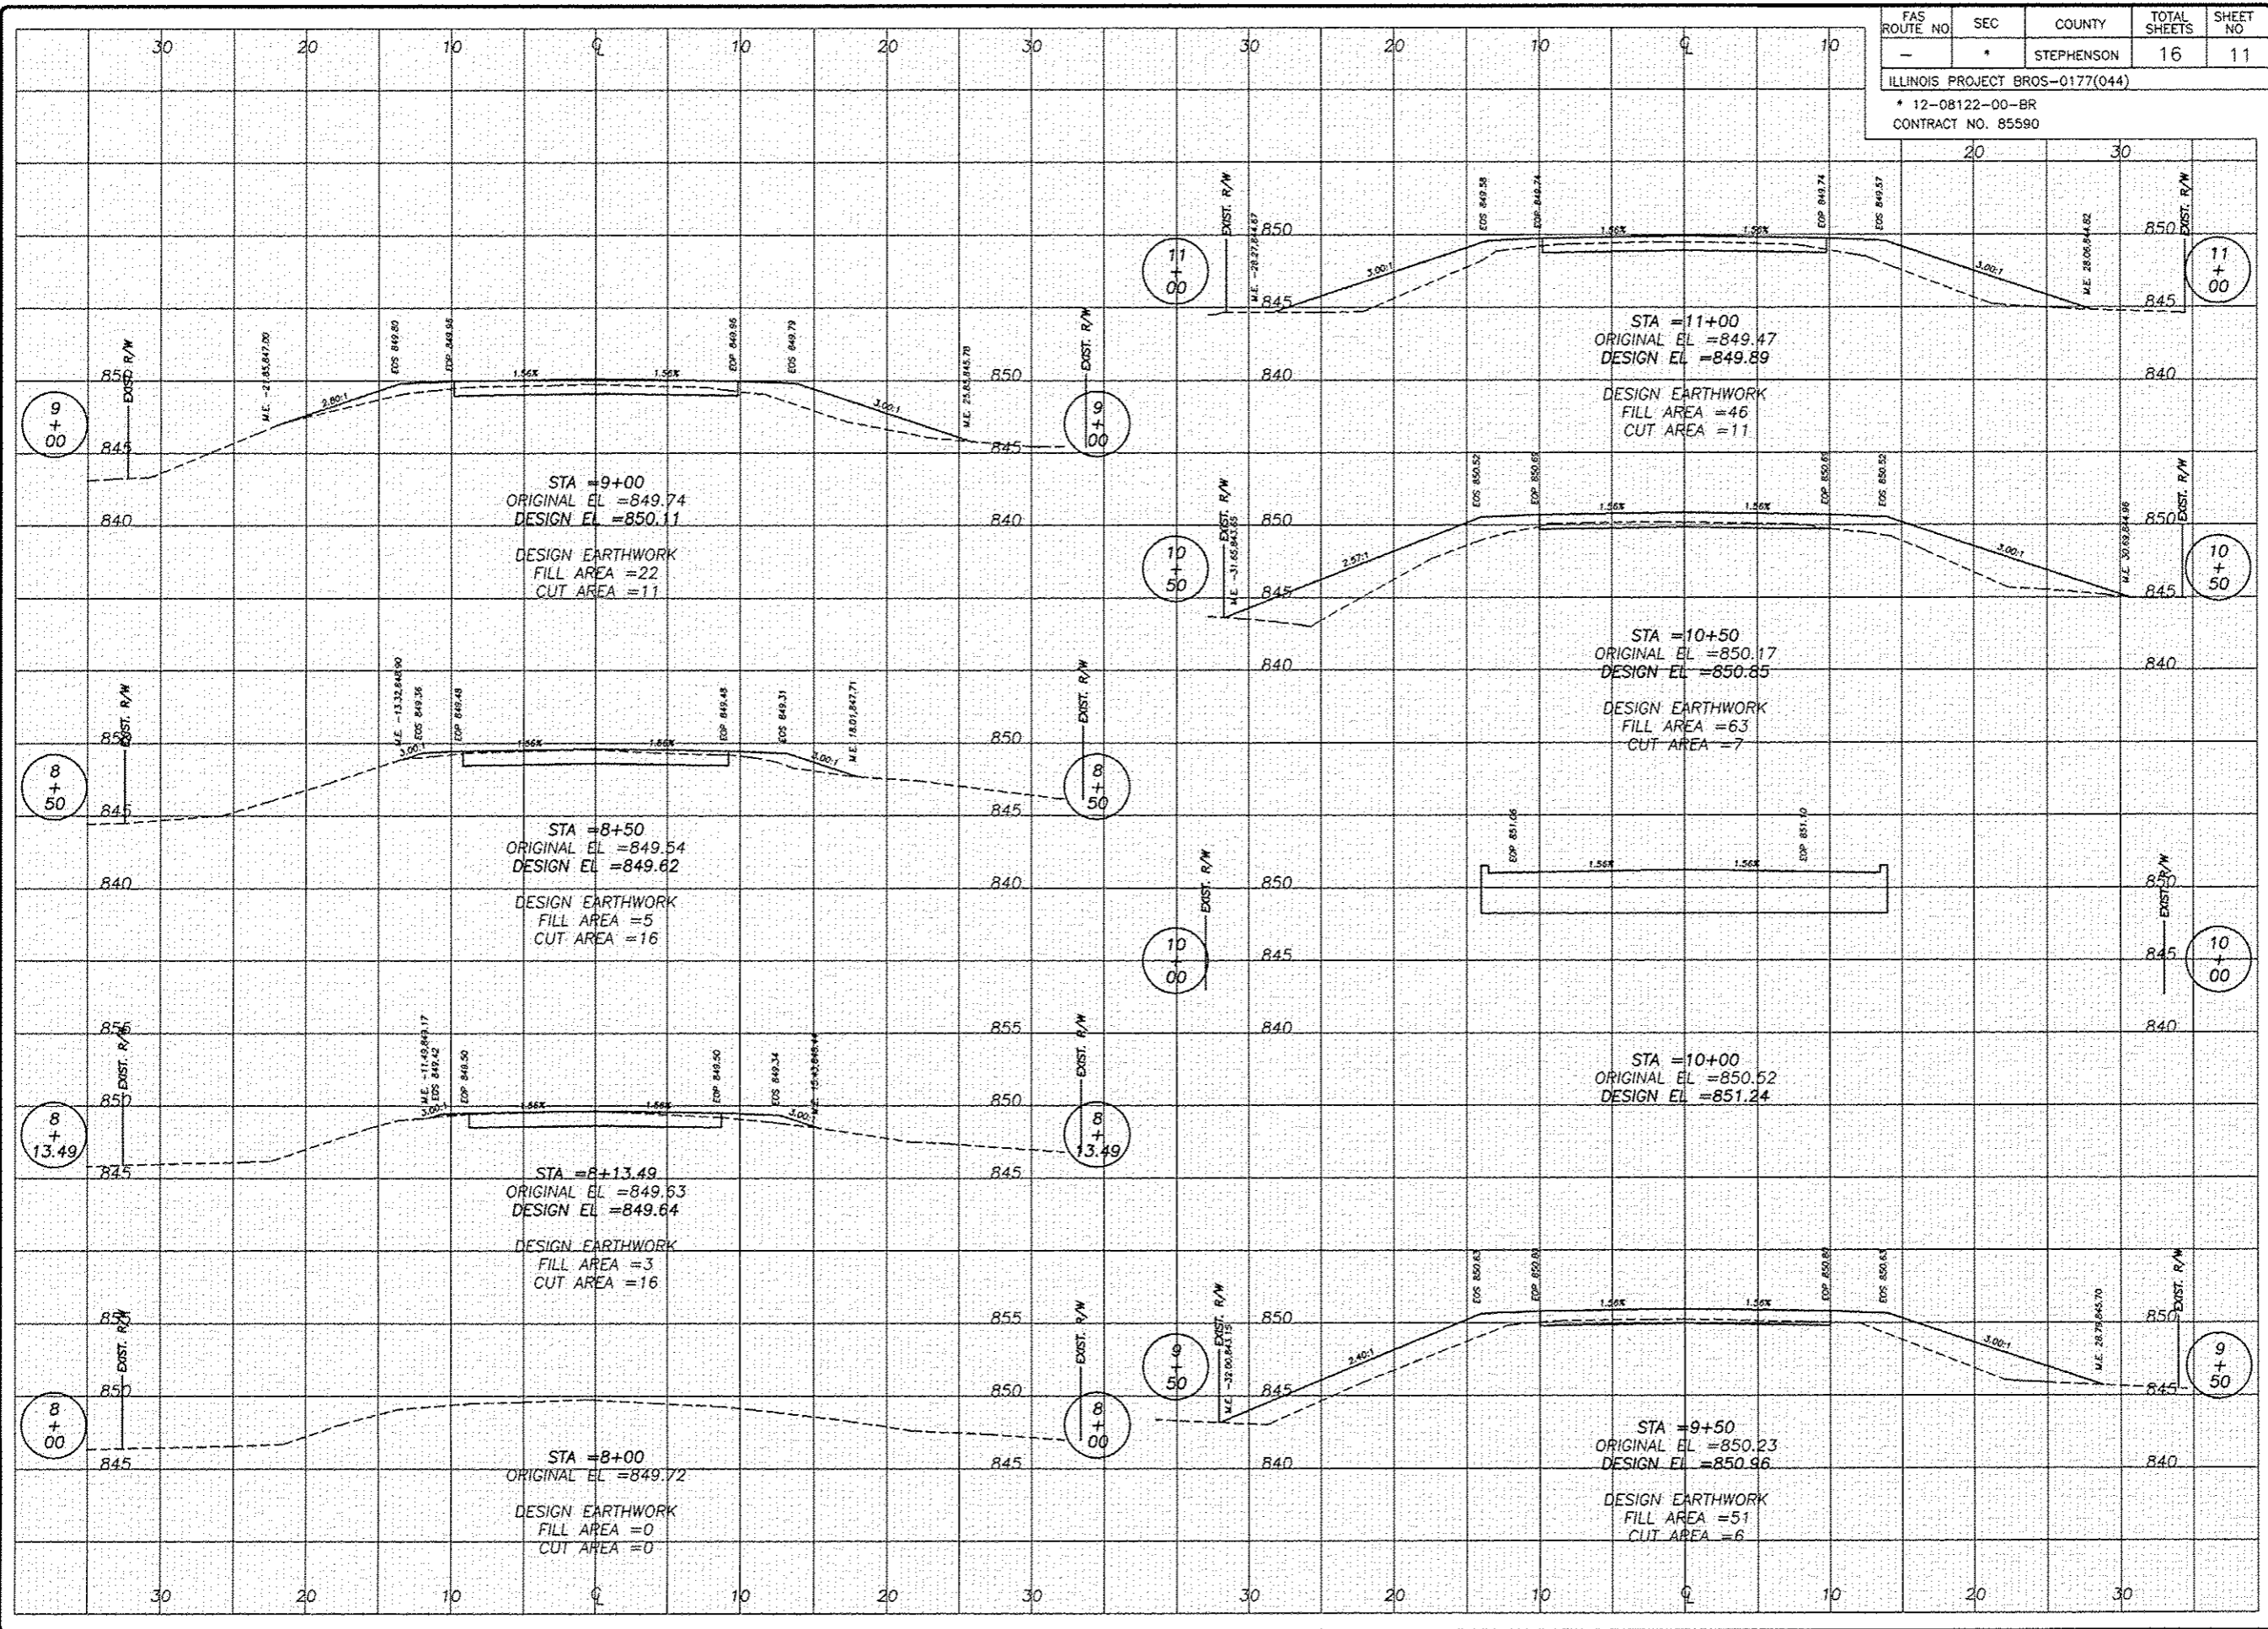

REVISIONS	
DATE	REVISION

DESIGNED BY	
DRAWN BY	
CHECKED BY	
DATE	

**wendler**  
 wendler engineering services, inc.  
 GROUND-BREAKING SOLUTIONS  
 engineers - surveyors - scientists  
 www.wendlergs.com    ph: 612-286-2281  
 Project Professional Design Firm No. 14-000004

INFRASTRUCTURE IMPROVEMENTS  
 OF  
 BRIDGE REPLACEMENT - DAMEIER ROAD  
 FOR  
 STEPHENSON COUNTY

SHEET TITLE  
**ROADWAY  
 CROSS  
 SECTIONS**

JOB NUMBER  
 2120191

DATE  
 04/10/2013

SHEET NO.  
**11 of 16**

© 2013 WENDLER ENGINEERING SERVICES, INC. ALL RIGHTS RESERVED.