


ROUTE NO.	SECTION	COUNTY	TOTAL SHEETS	SHEET NO.
FAS452	*	FULTON	26	22
FED. ROAD DIST. NO. 7	ILLINOIS	FED. AID PROJECT		

\* 08-00130-05-BR

Though shown, curbs are not present at this location.

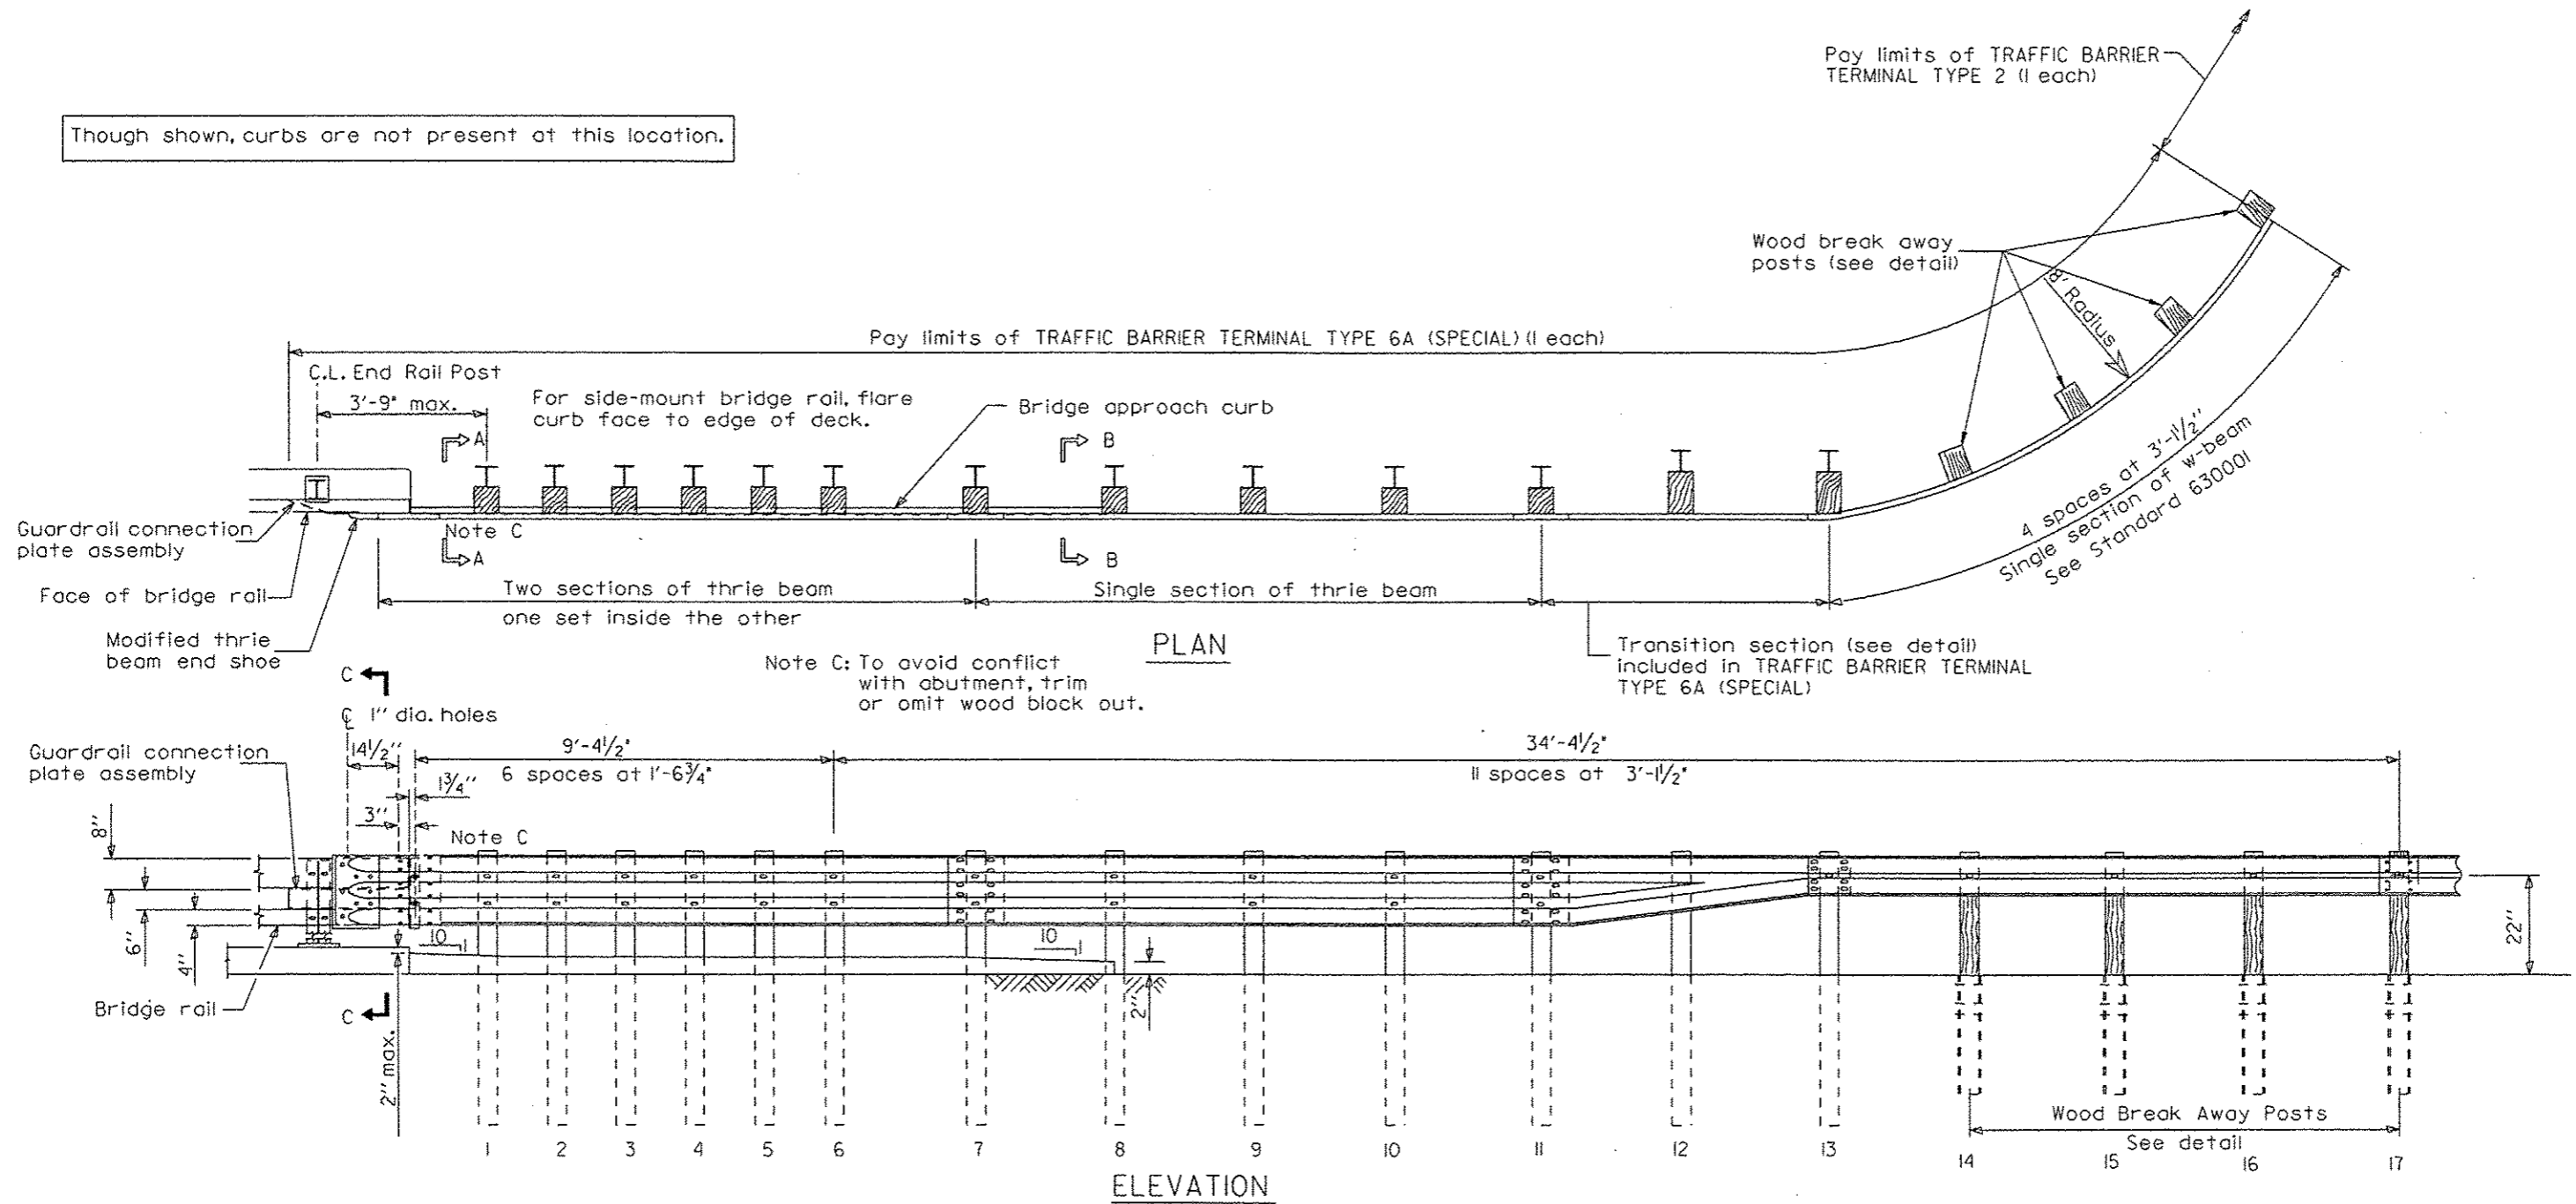

PLAN

ELEVATION

Sheet 1 of 5

DSGN	J. Hoffmann				
DR	K.J. Hoffmann				
CHK	J.R. Wolf				
APVD	J.A. Fraenhoffer	NO.	DATE	REVISION	BY

**FRAUENHOFFER & ASSOCIATES**  
 A division of Engineering Resource Associates, Inc.  
 Consulting Engineers, Scientists, & Surveyors

3002 CROSSING COURT  
 CHAMPAIGN, IL 61822  
 PHONE (217) 351-6268  
 FAX (217) 355-1902

**TRAFFIC BARRIER TERMINAL TYPE 6A (SPECIAL)**  
 FAS 452 (CH2) OVER LASWELL BRANCH OF PUT CREEK  
 SEC 08-00130-05-BR  
 FULTON COUNTY

SHEET	22
DWG NO.	9029-6A.dgn
DATE	DEC 2012
PROJ NO.	9029