



DATE	
BY	
REVISION	
NO.	
DATE	
BY	
REVISION	
NO.	
DATE	
BY	
REVISION	
NO.	

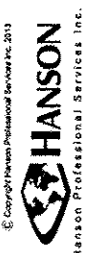

DATE	
BY	
REVISION	
NO.	
DATE	
BY	
REVISION	
NO.	
DATE	
BY	
REVISION	
NO.	

DATE	
BY	
REVISION	
NO.	
DATE	
BY	
REVISION	
NO.	

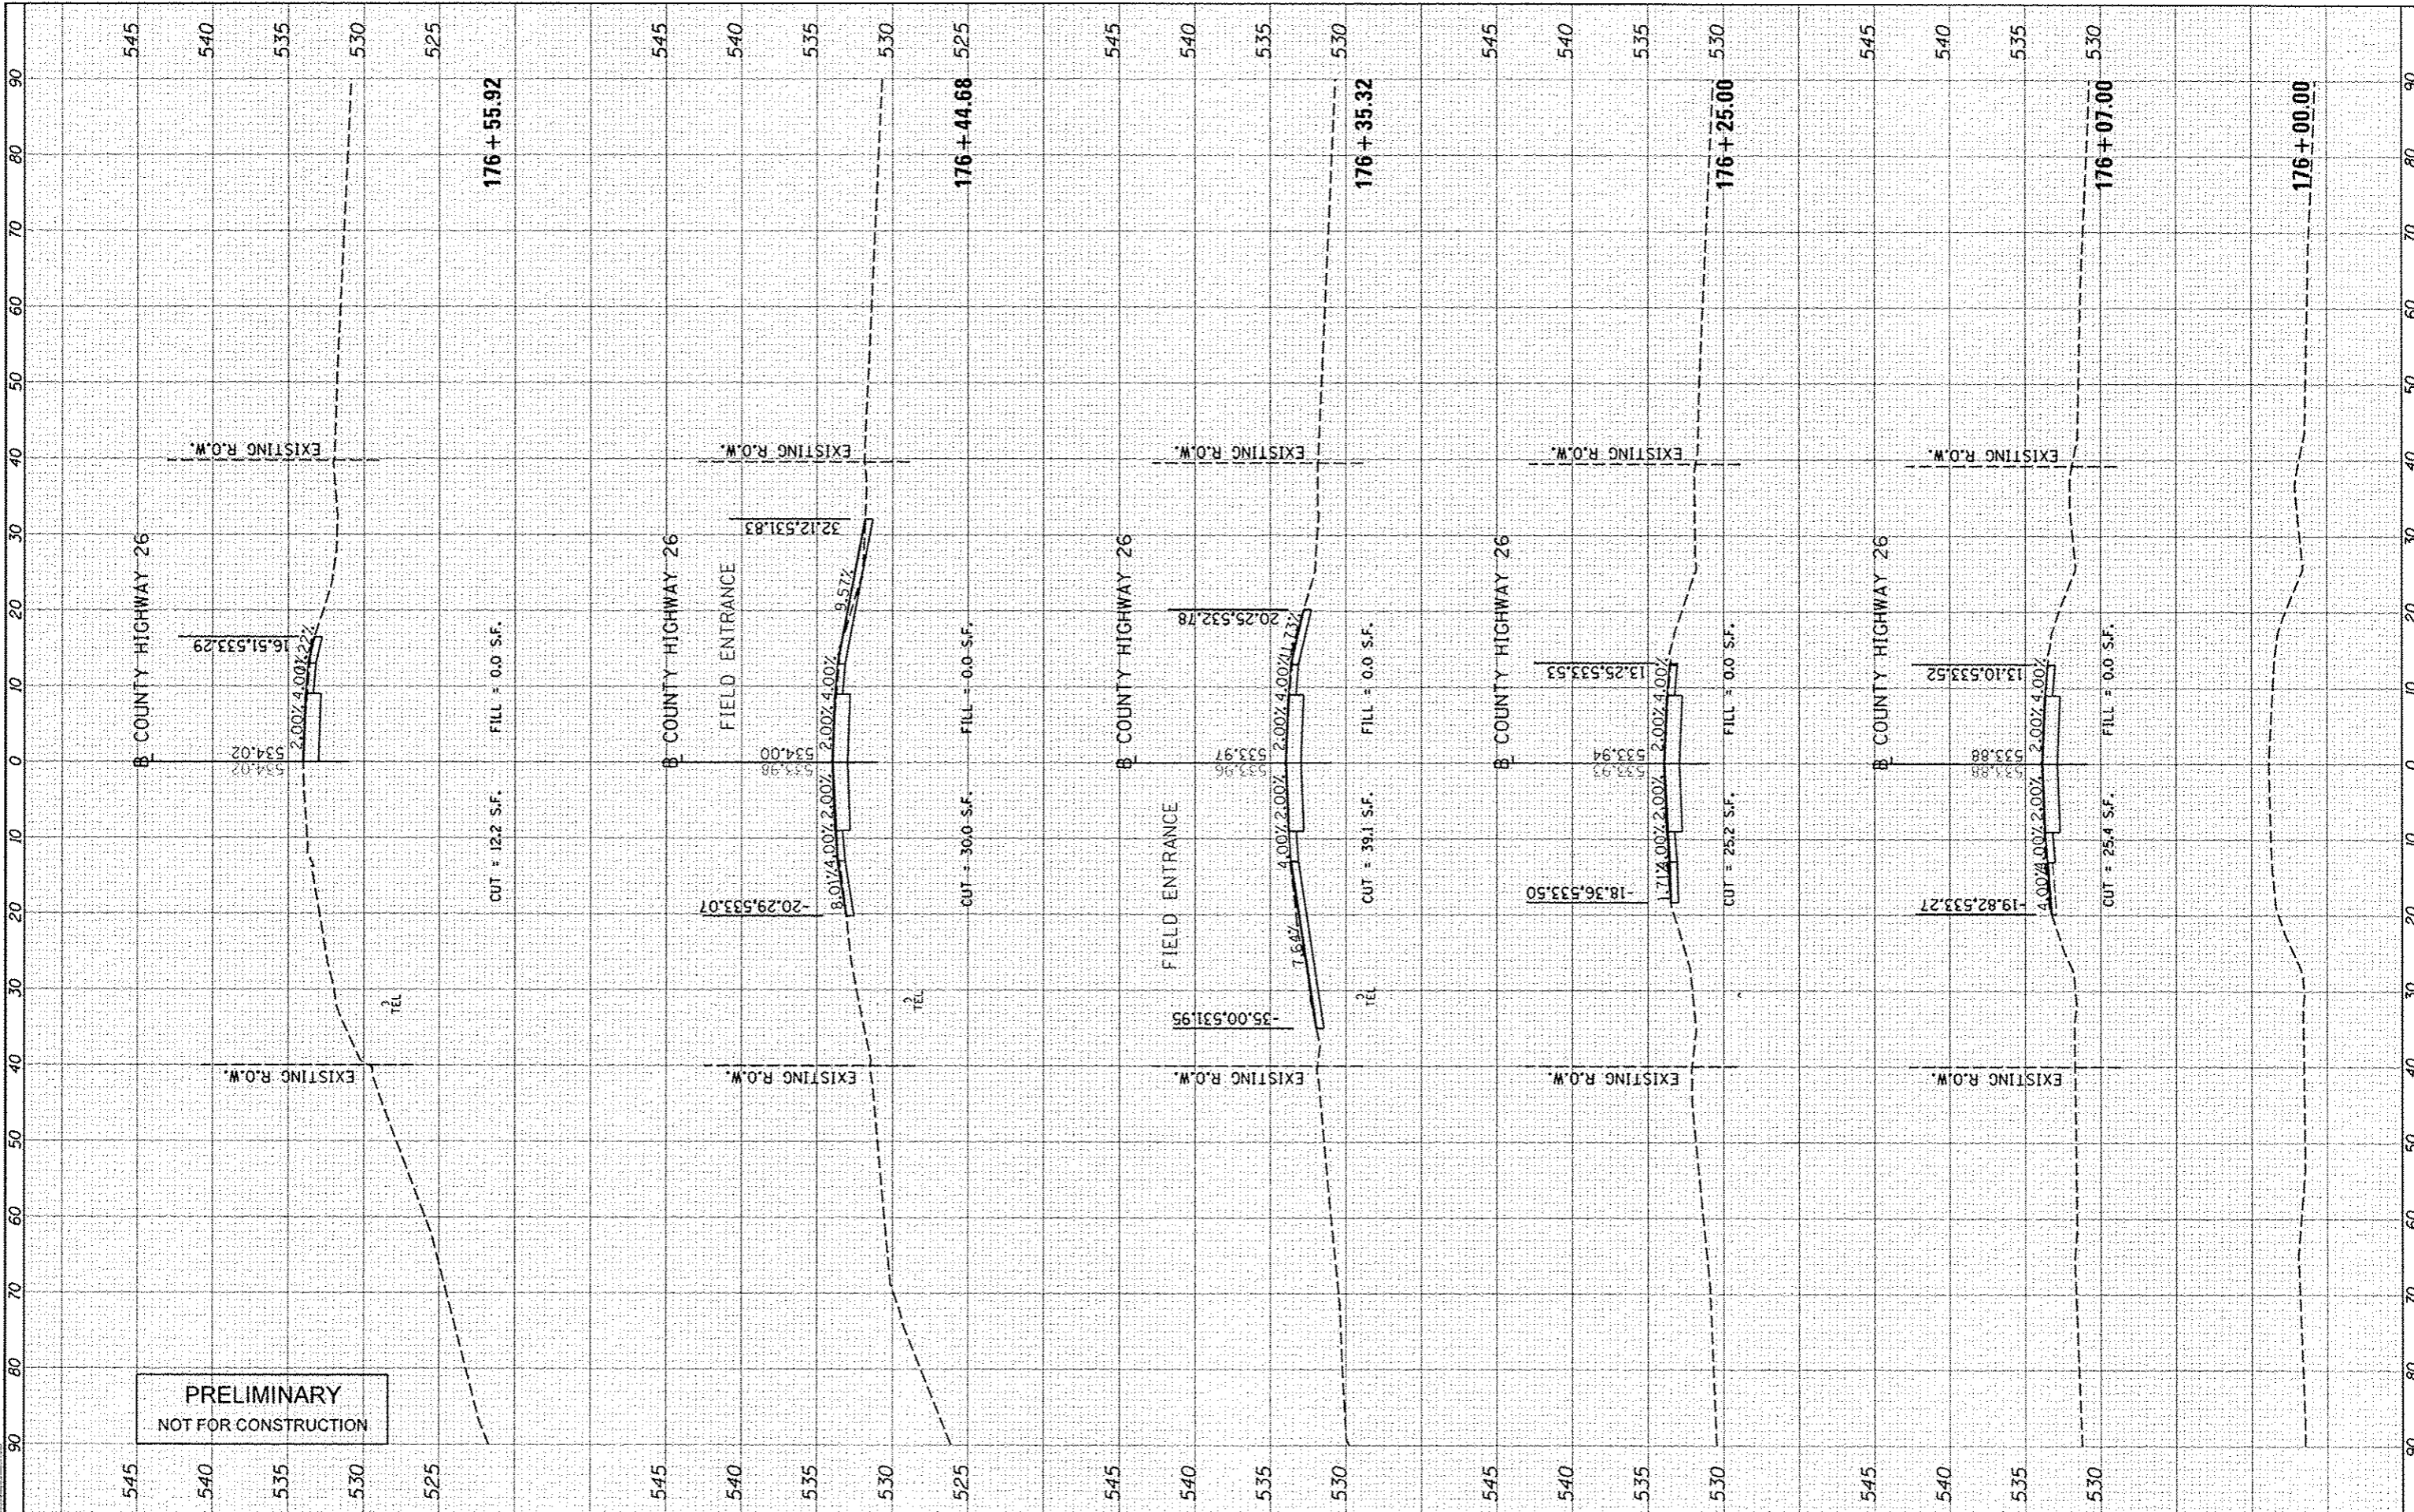

PRELIMINARY
NOT FOR CONSTRUCTION

FILE NAME: c:\pwise\work\do_not_delete\dm40234\04181\0137
 USER NAME: andr02046
 SHEET: 19 of 23
 PLOT SCALE: 20.0000 / in.
 PLOT DATE: 03/27/2013

DESIGNED - MGD
 DRAWN - MGD
 CHECKED - CAL
 DATE - 3-26-13

REVISED -
 REVISED -
 REVISED -
 REVISED -

STATE OF ILLINOIS
DEPARTMENT OF TRANSPORTATION

FULTON CO HWY 26
ROADWAY - CROSS SECTIONS
 SCALE: 1"=20'
 SHEET OF SHEETS: STA. 176+00.00 TO STA. 176+55.92

F.A. RTE.	SECTION	COUNTY	TOTAL SHEETS	SHEET NO.
CH26	11-00143-00-BR	FULTON	23	19
CONTRACT NO. 89597			ILLINOIS: PEG. AND PROJECT BROS 0057 10329	