


DATE	
SCALE	
PROJECT	
NO. OF SHEETS	
DATE	
SCALE	
PROJECT	
NO. OF SHEETS	



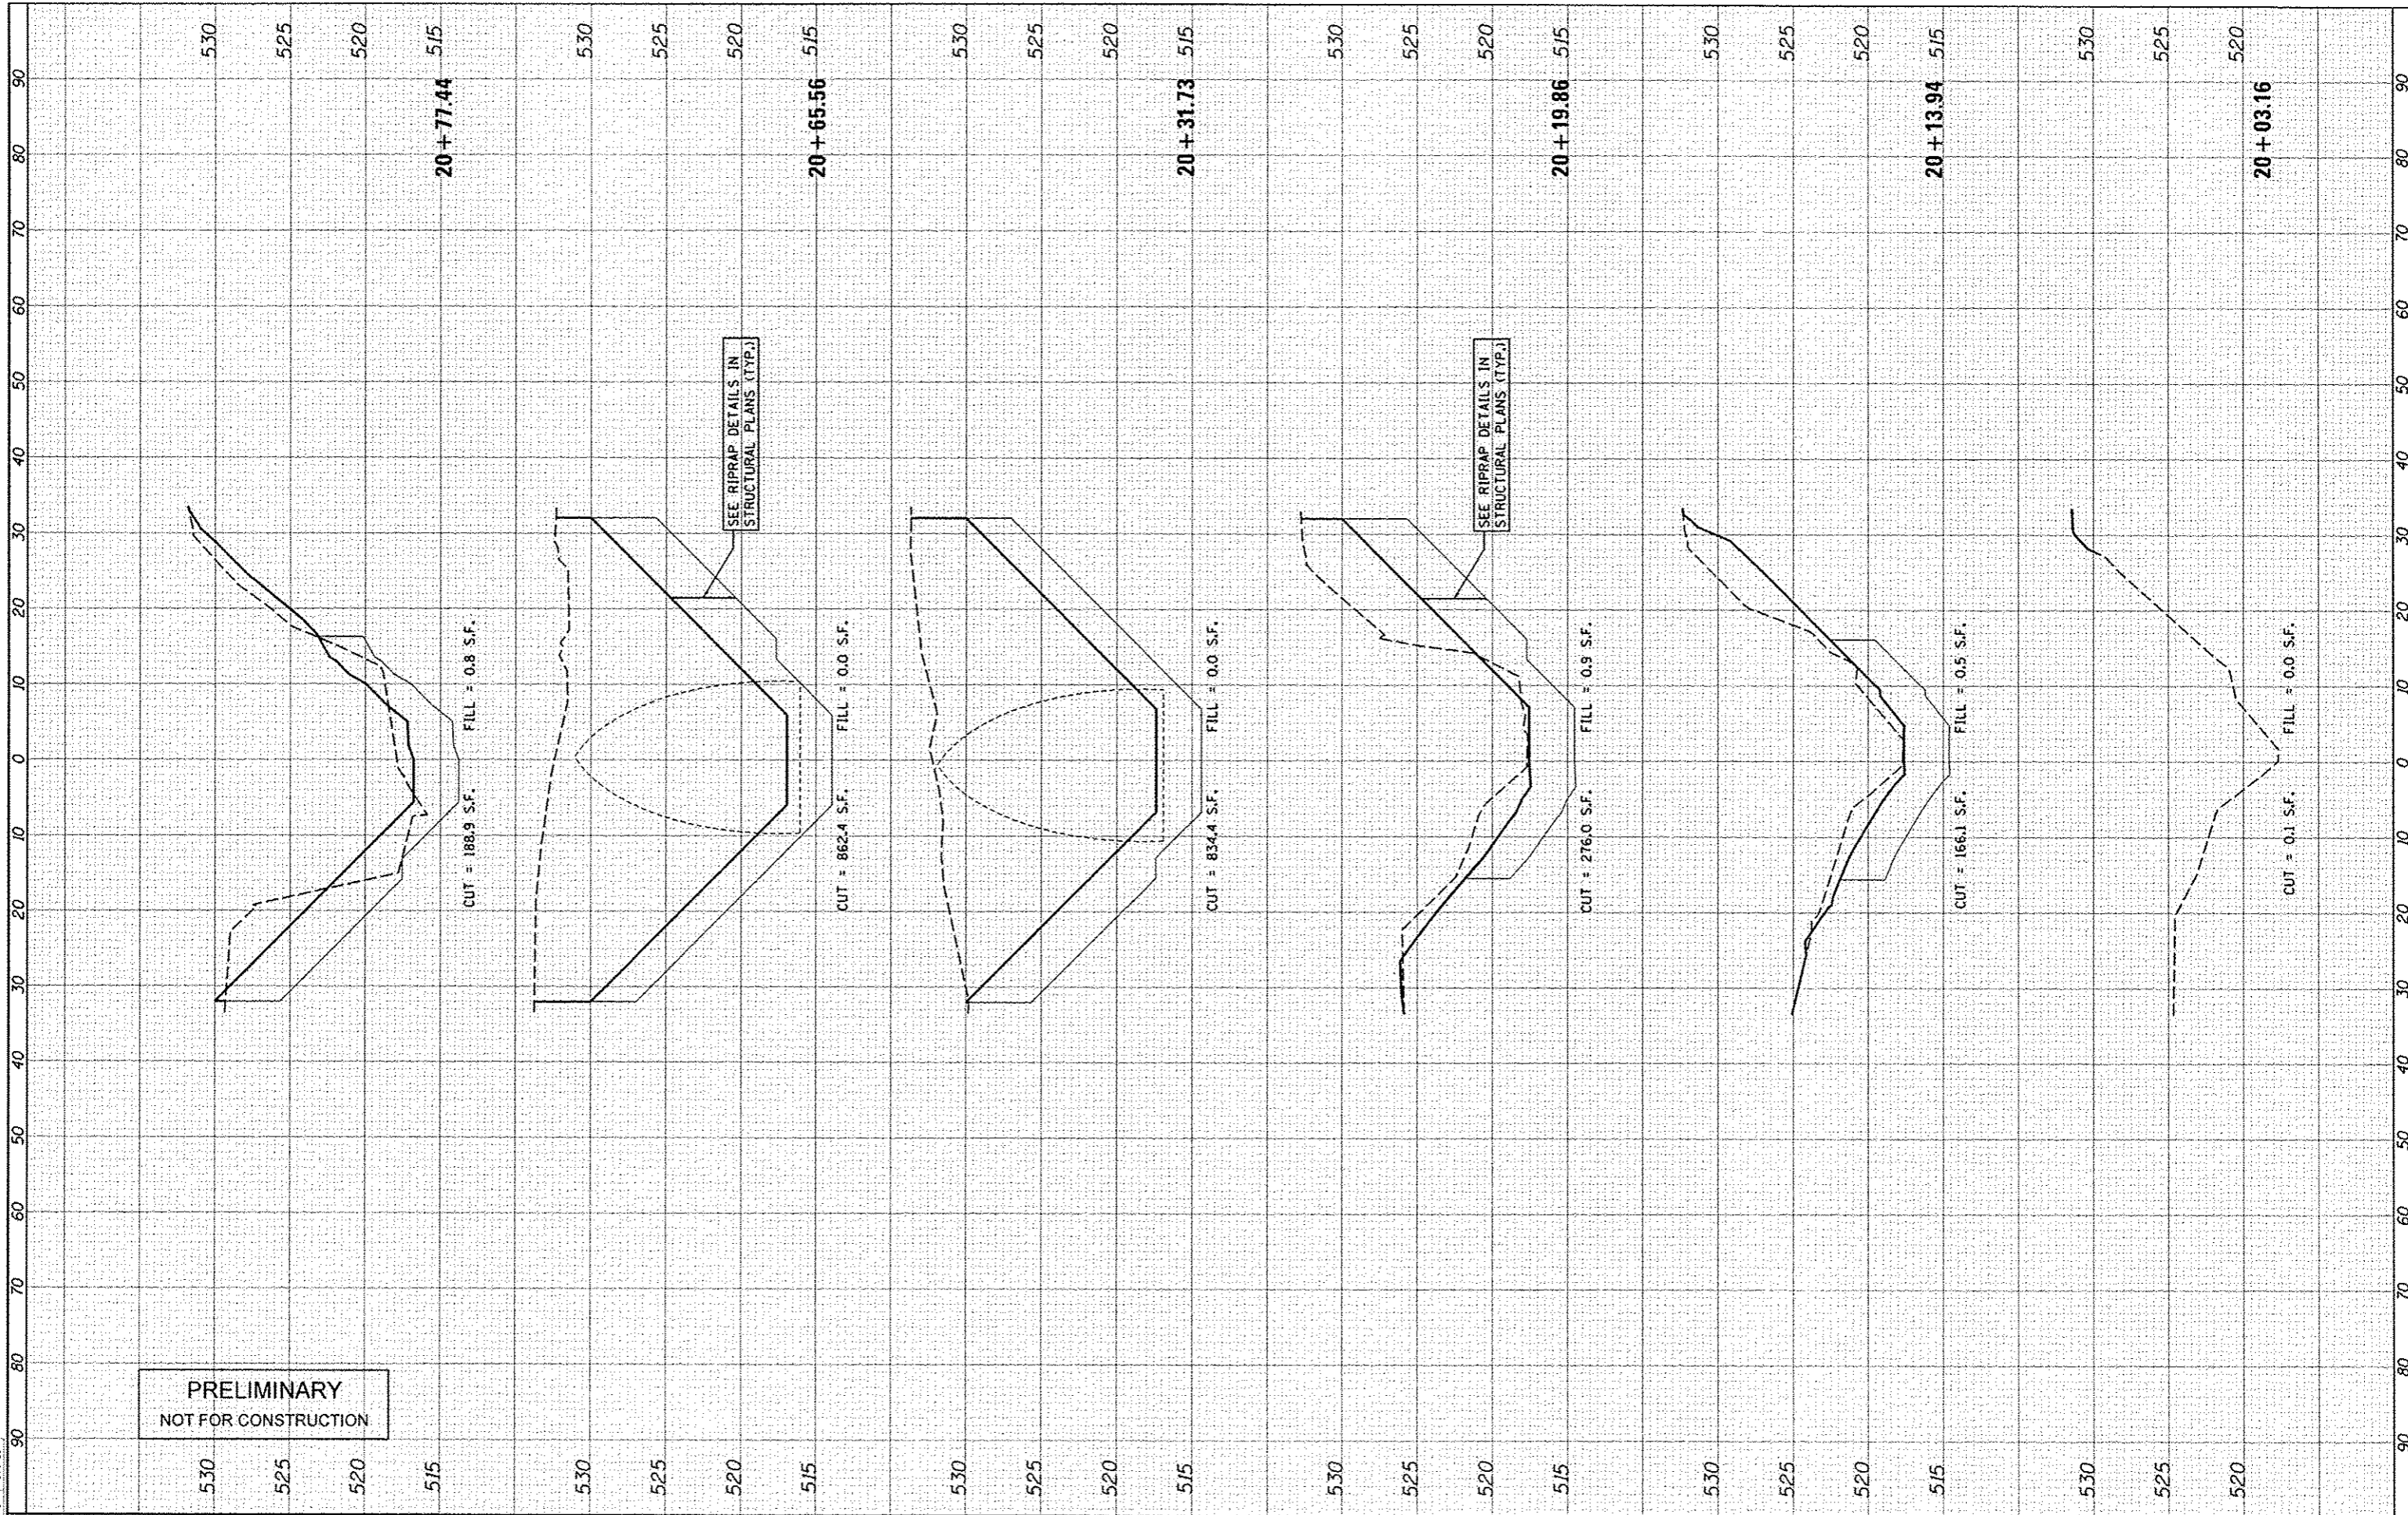

PRELIMINARY
NOT FOR CONSTRUCTION

FILE NAME: c:\wise_work\do_not_delete\doe48234\04\10137
 USER NAME: andrew02846
 PLOT SCALE: 20.0000 / in.
 PLOT DATE: 4/3/2013

DESIGNED - MGD
 DRAWN - MGD
 CHECKED - CAL
 DATE - 3-26-13

REVISED -
 REVISED -
 REVISED -
 REVISED -

STATE OF ILLINOIS
DEPARTMENT OF TRANSPORTATION

FULTON CO HWY 26
 CREEK - CROSS SECTIONS
 SCALE: 1"=20' SHEET OF SHEETS STA. 20+03.16 TO STA. 20+77.44

F.A. RTE.	SECTION	COUNTY	TOTAL SHEETS	SHEET NO.
CH26	11-00143-00-BR	FULTON	23	22
			CONTRACT NO. 89597	
ILLINOIS FEED. AID PROJECT BROS 0057 0032				