



FINAL SURVEY	DATE
DATE	BY
DATE	BY
DATE	BY
DATE	BY

ORIGINAL SURVEY	DATE
DATE	BY
DATE	BY
DATE	BY
DATE	BY

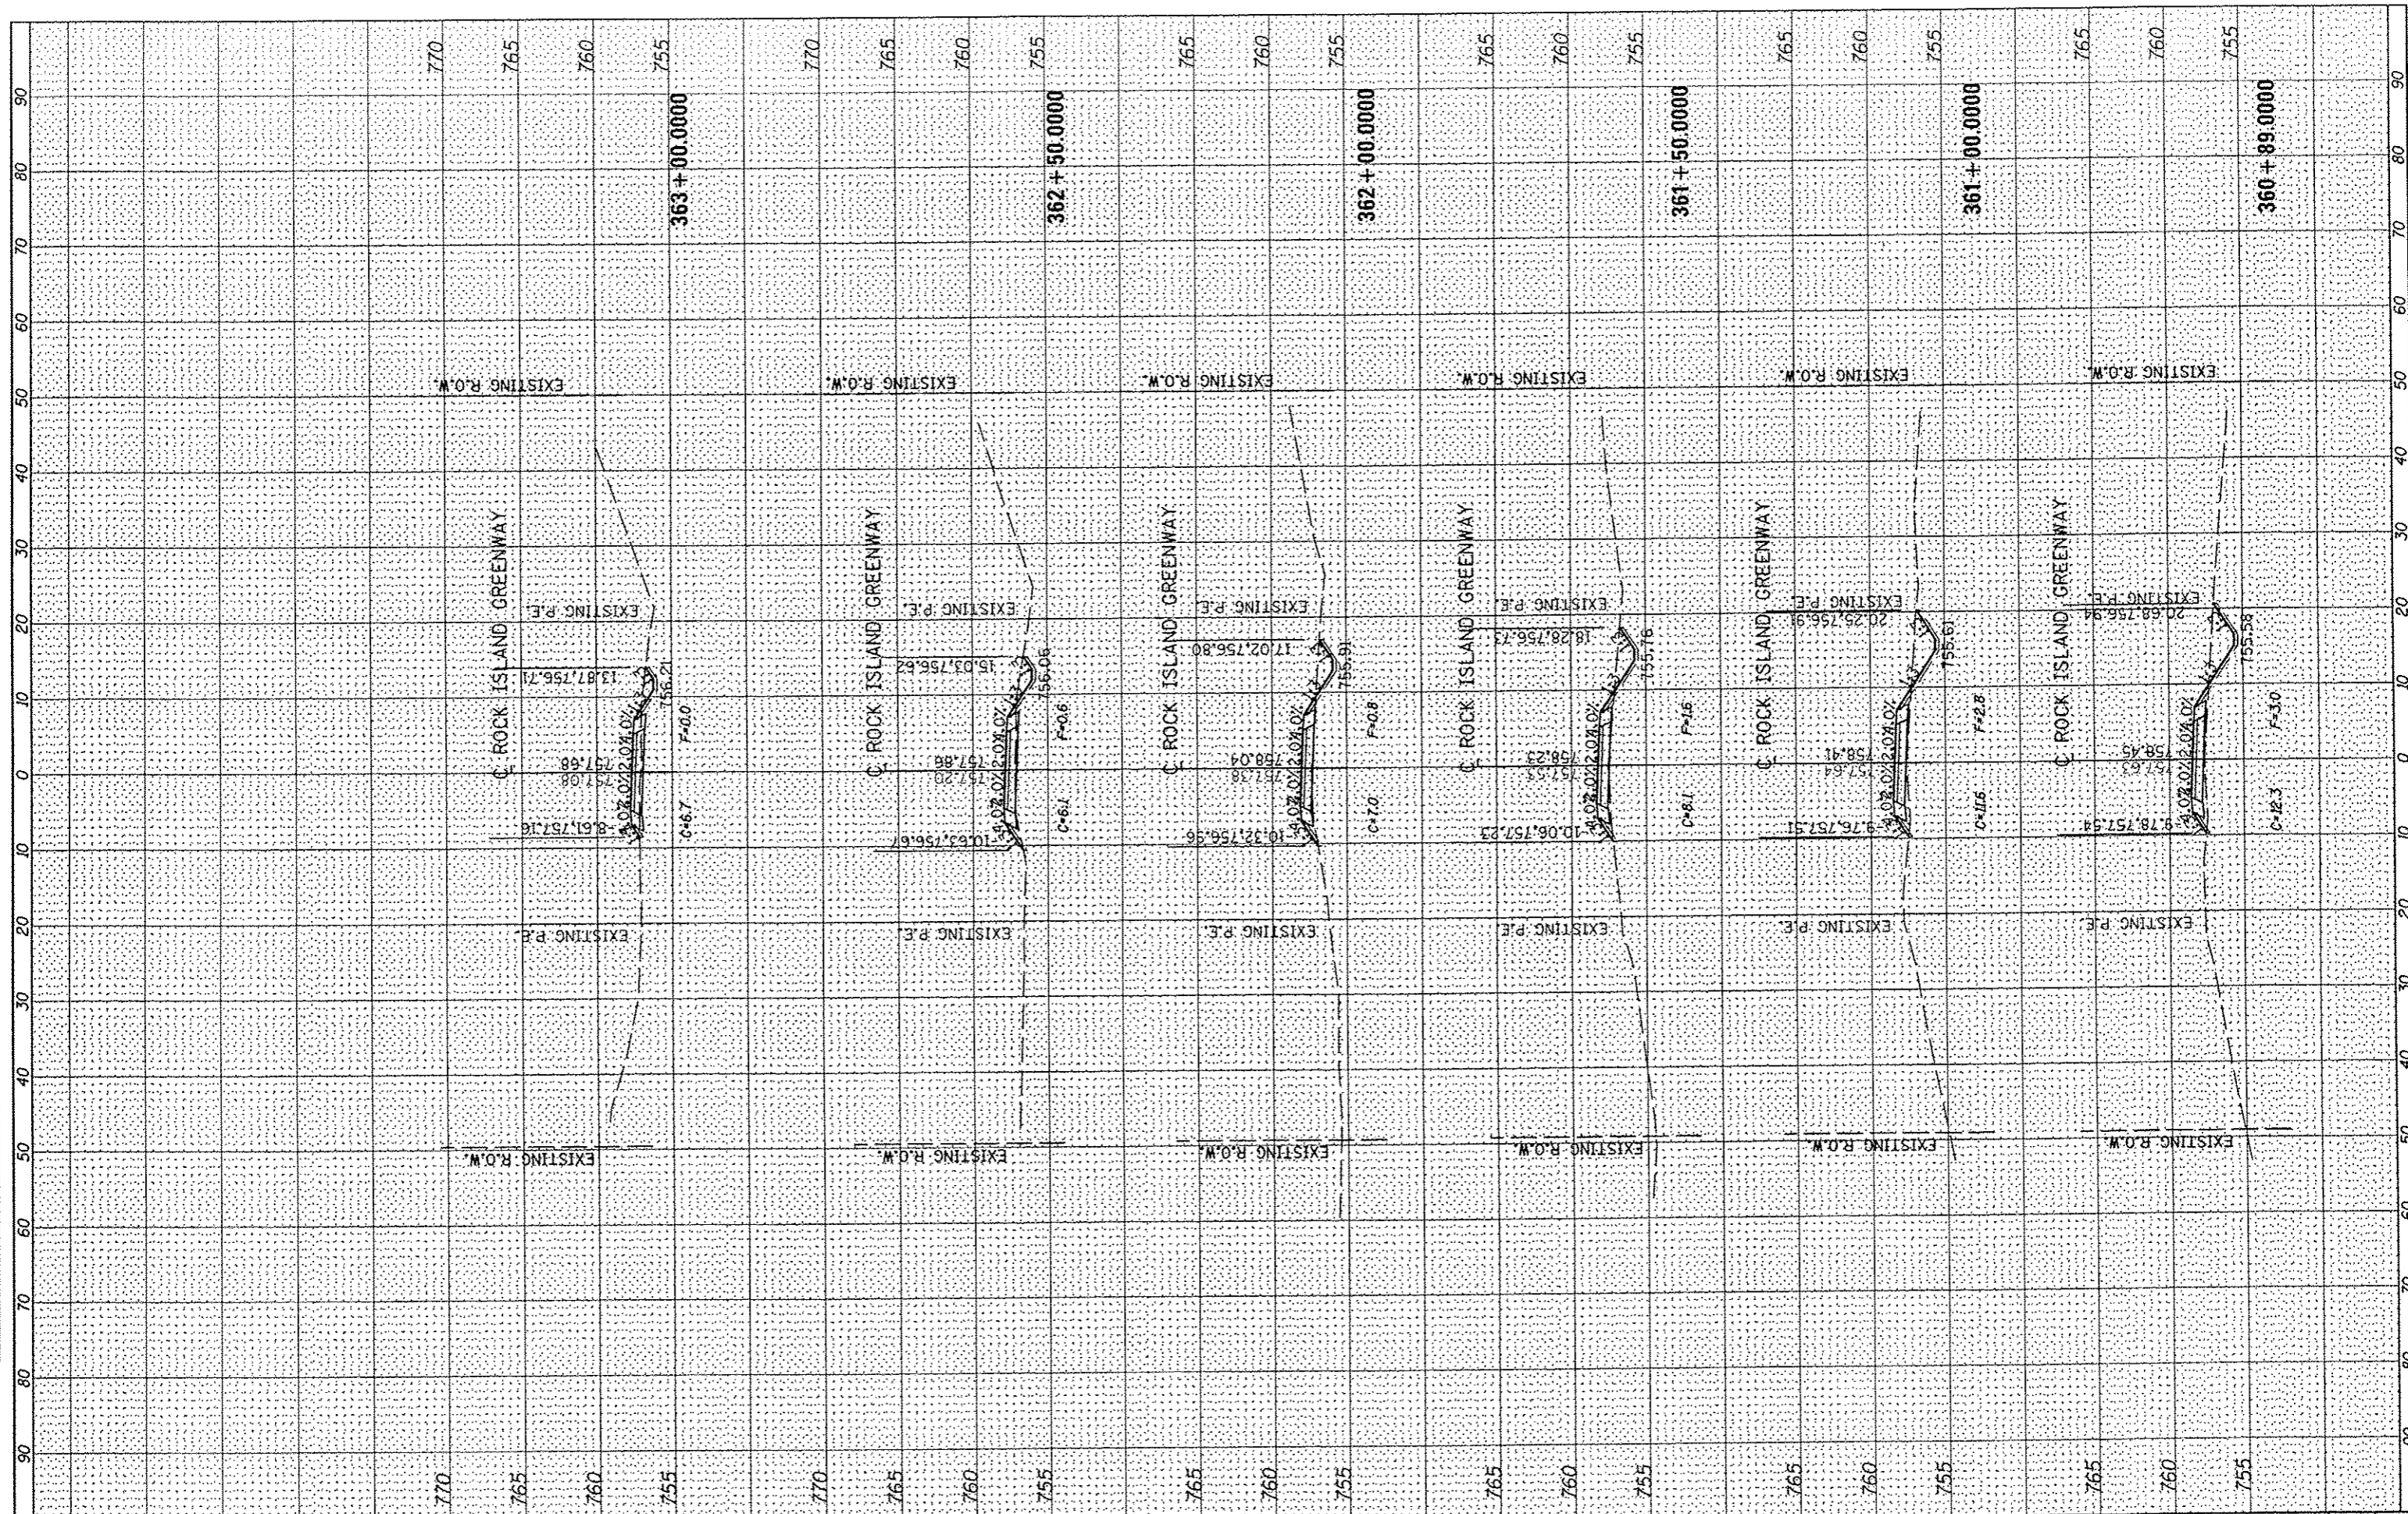

FILE NAME * S:\237\2012\23712003.00 (Trail Glen to Springdale)	USER NAME * comartin H:\CADD\CADD Sheets\10489639-shr-ncp.dgn	DESIGNED - DRAWN - CHECKED - DATE -	REVISED - REVISED - REVISED - REVISED -	 PEORIA PARK DISTRICT	ROCK ISLAND GREENWAY (GLEN AVE TO WAR MEMORIAL DR) CROSS SECTIONS	F.A. RTE. SECTION COUNTY PEORIA TOTAL SHEETS 73 SHEET NO. 49	CONTRACT NO. 89639 ILLINOIS FED. AID PROJECT
-------------------------------------------------------------------	------------------------------------------------------------------	----------------------------------------------	--------------------------------------------------	---	------------------------------------------------------------------------------------	-----------------------------------------------------------------------------------	-------------------------------------------------

SCALE: SHEET OF SHEETS STA. 360+89.0000 TO STA. 363+00.0000