


FINL	SURVEYED	DATE
SHEET	PLOTTED	
NOTE BOOK	TEMPLATE	
NO.	AREAS	
	AREAS CHECKED	

ORIGINAL	DATE
SHEET	
NOTE BOOK	
NO.	

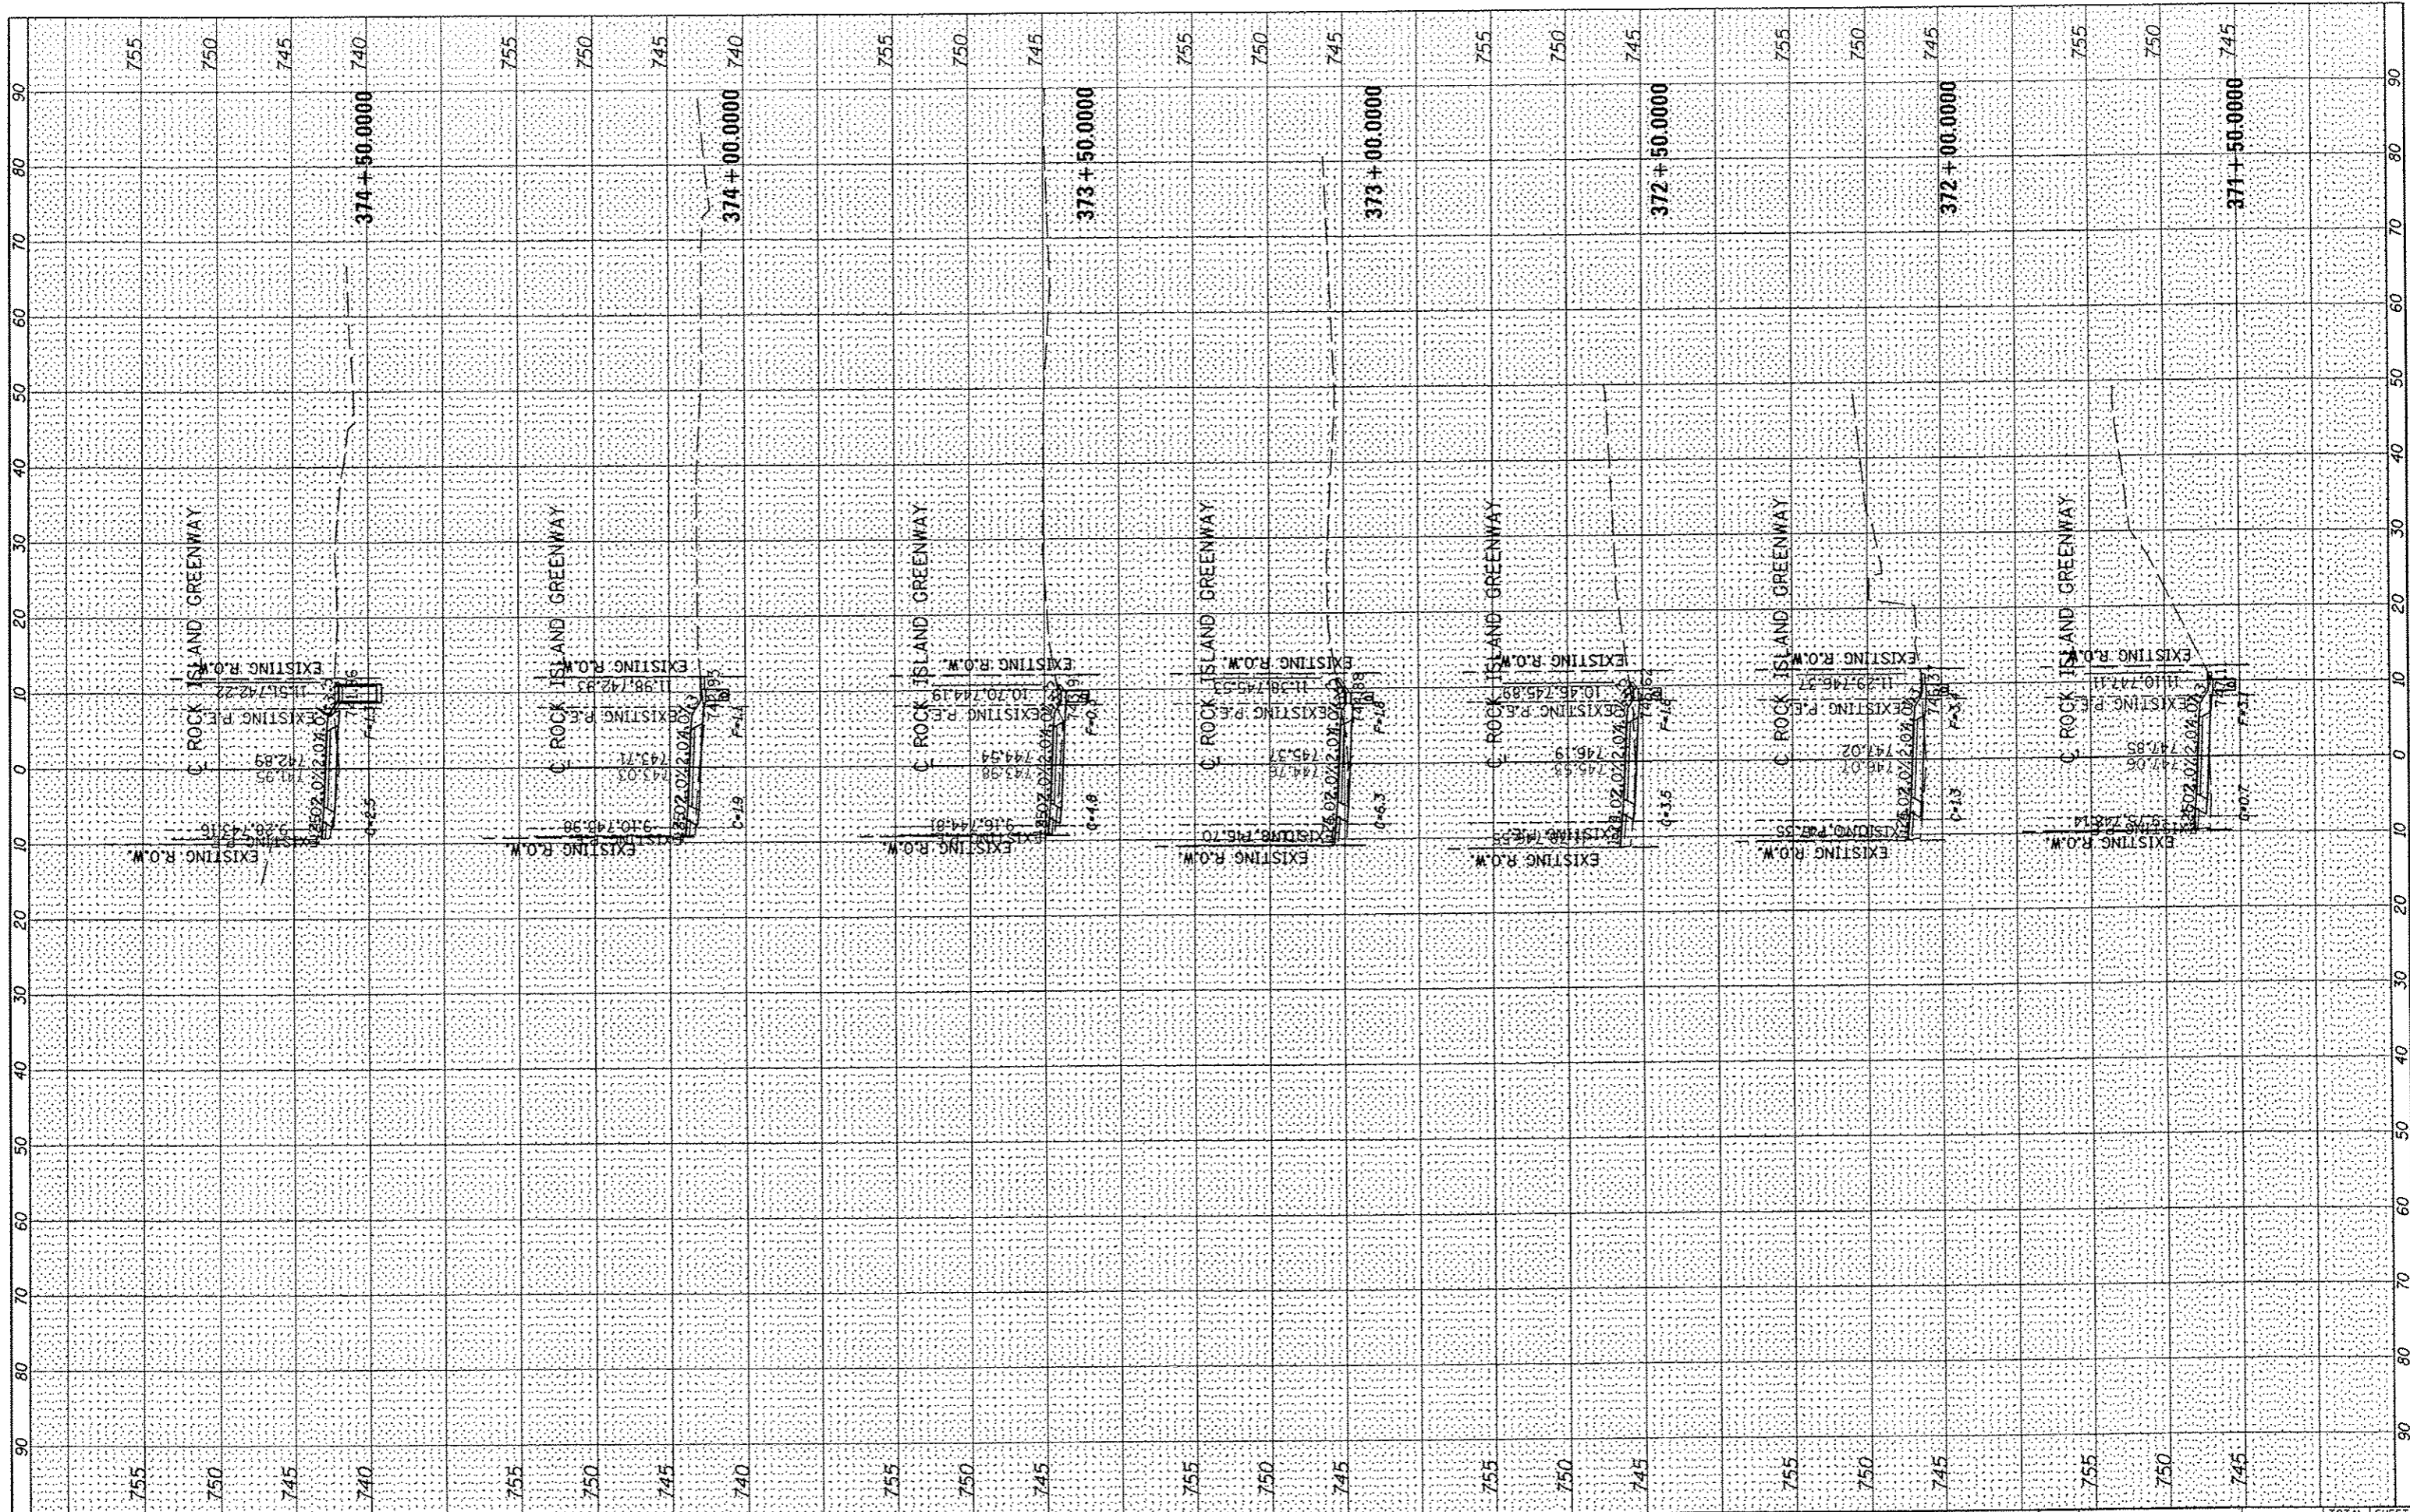

FILE NAME * S:\237\2012\23712003.00 (Trail Glen to Springfield) \XCAD\CADD Sheets\0409639-shl-ssc.dgn	USER NAME * jdspllor	DESIGNED - DRAWN - CHECKED - DATE -	REVISED - REVISED - REVISED - REVISED -	<p>PEORIA PARK DISTRICT</p>	<p>ROCK ISLAND GREENWAY (GLEN AVE TO WAR MEMORIAL DR)</p> <p>CROSS SECTIONS</p>		F.A. RTE.	SECTION 11-P4002-04-BT	COUNTY PEORIA	TOTAL SHEETS 73	SHEET NO. 53
MAURER-STUTZ ENGINEERS SURVEYORS	PLOT SCALE * 20.0000 / in.	PLOT DATE * 4/4/2013			SCALE:	SHEET	OF	SHEETS	STA. 371+50.0000 TO STA. 374+50.0000	CONTRACT NO. 89639 ILLINOIS FED. AID PROJECT	