


FINISH SURVEY	DATE
SUPPLEMENTED	
PLOTTED	
NOTE BOOK	
AREAS CHECKED	
AREAS CHECKED	

ORIGINAL SURVEY	DATE
SUPPLEMENTED	
PLOTTED	
NOTE BOOK	
AREAS CHECKED	
AREAS CHECKED	

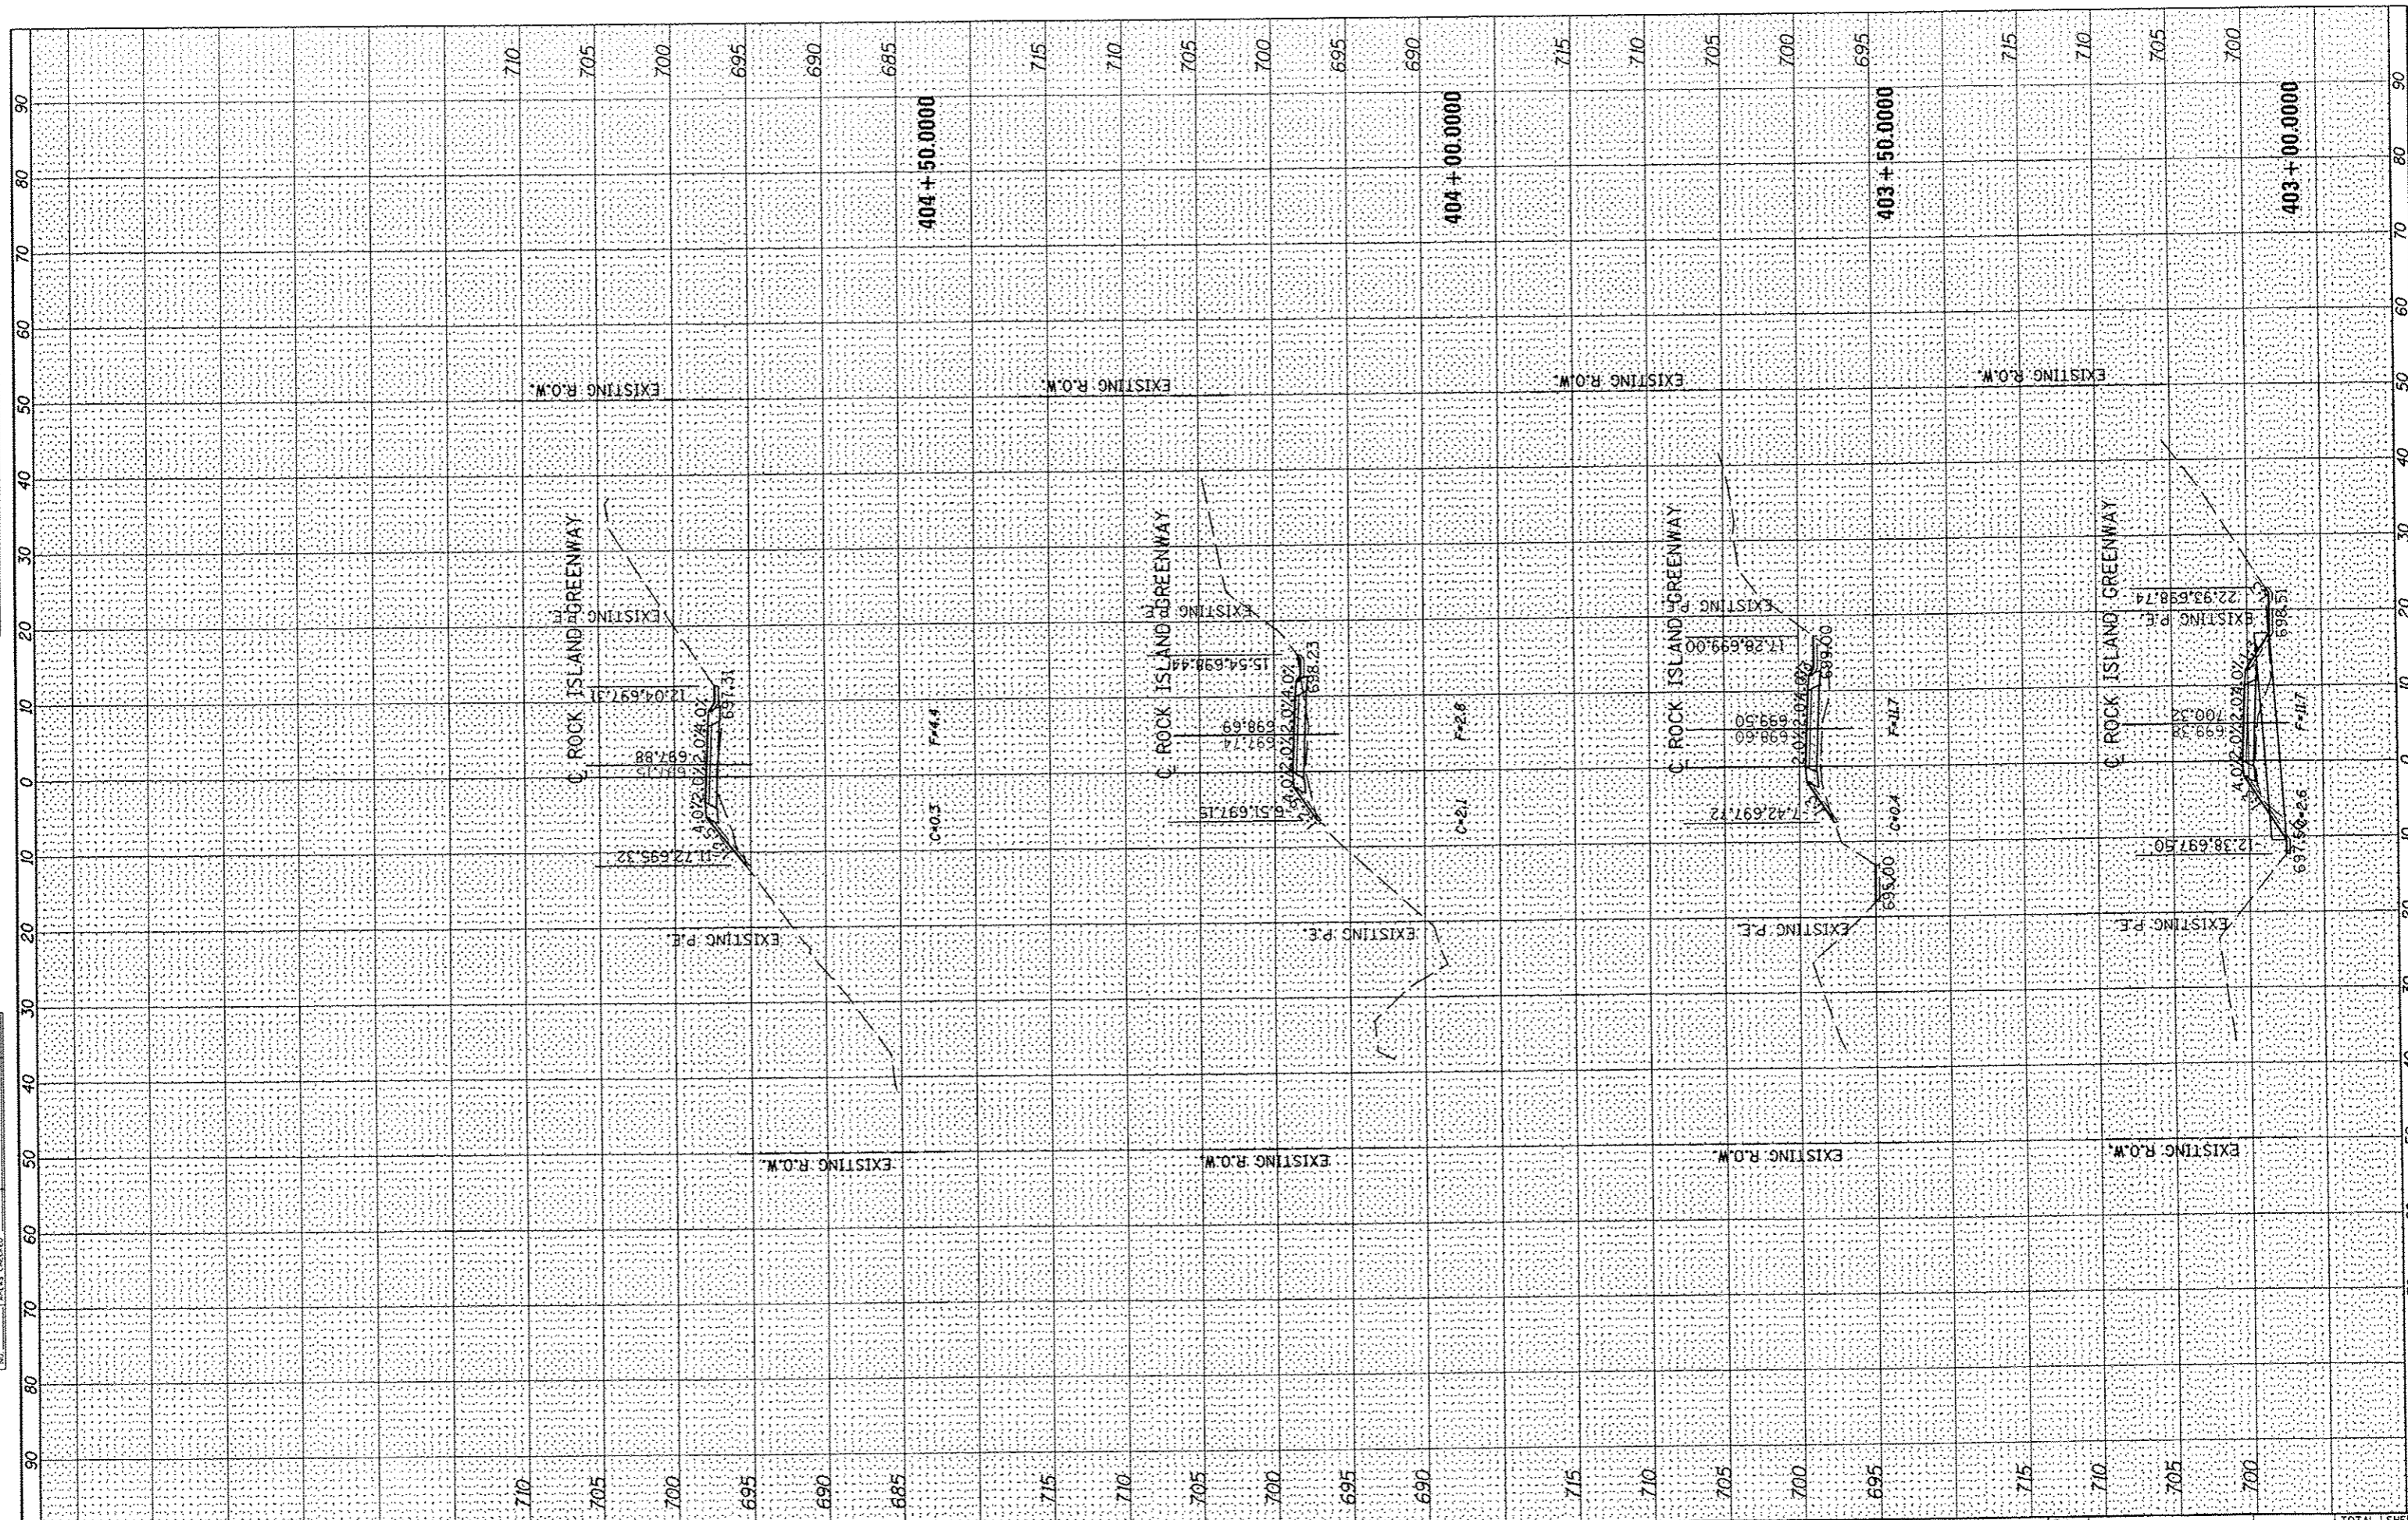

FILE NAME : SA237\2012\23712003.00 (Trail Glen to Springdale)	USER NAME : jdsullivan	DESIGNED -	REVISED -	 PEORIA PARK DISTRICT	ROCK ISLAND GREENWAY (GLEN AVE TO WAR MEMORIAL DR) CROSS SECTIONS			F.A. RTE.	SECTION	COUNTY	TOTAL SHEETS	SHEET NO.	
CAAD\CADD Sheets\0489639-sht-ssd.dgn	PLOT SCALE : 20.0000 / in.	DRAWN -	REVISED -		SCALE:	SHEET	OF	SHEETS	STA. 404+50.0000 TO STA. 403+00.0000	11-P4002-04-BT	PEORIA	73	60
PLOT DATE : 4/4/2013		CHECKED -	REVISED -								CONTRACT NO. 89639		
		DATE	REVISED								ILLINOIS FED. AID PROJECT		